


FAU ROUTE	SECTION	COUNTY	TOTAL SHEETS	SHEET NO.
8071	*	SANGAMON	559	69
STA.		TO STA.		
FED. ROAD DIST. NO.		ILLINOIS FED. AID PROJECT		
(84-9-4)A,HBK,BY,BY-1 * 02-00382-02-PV				



© Copyright Hanson Professional Services Inc. SMS_YEARS

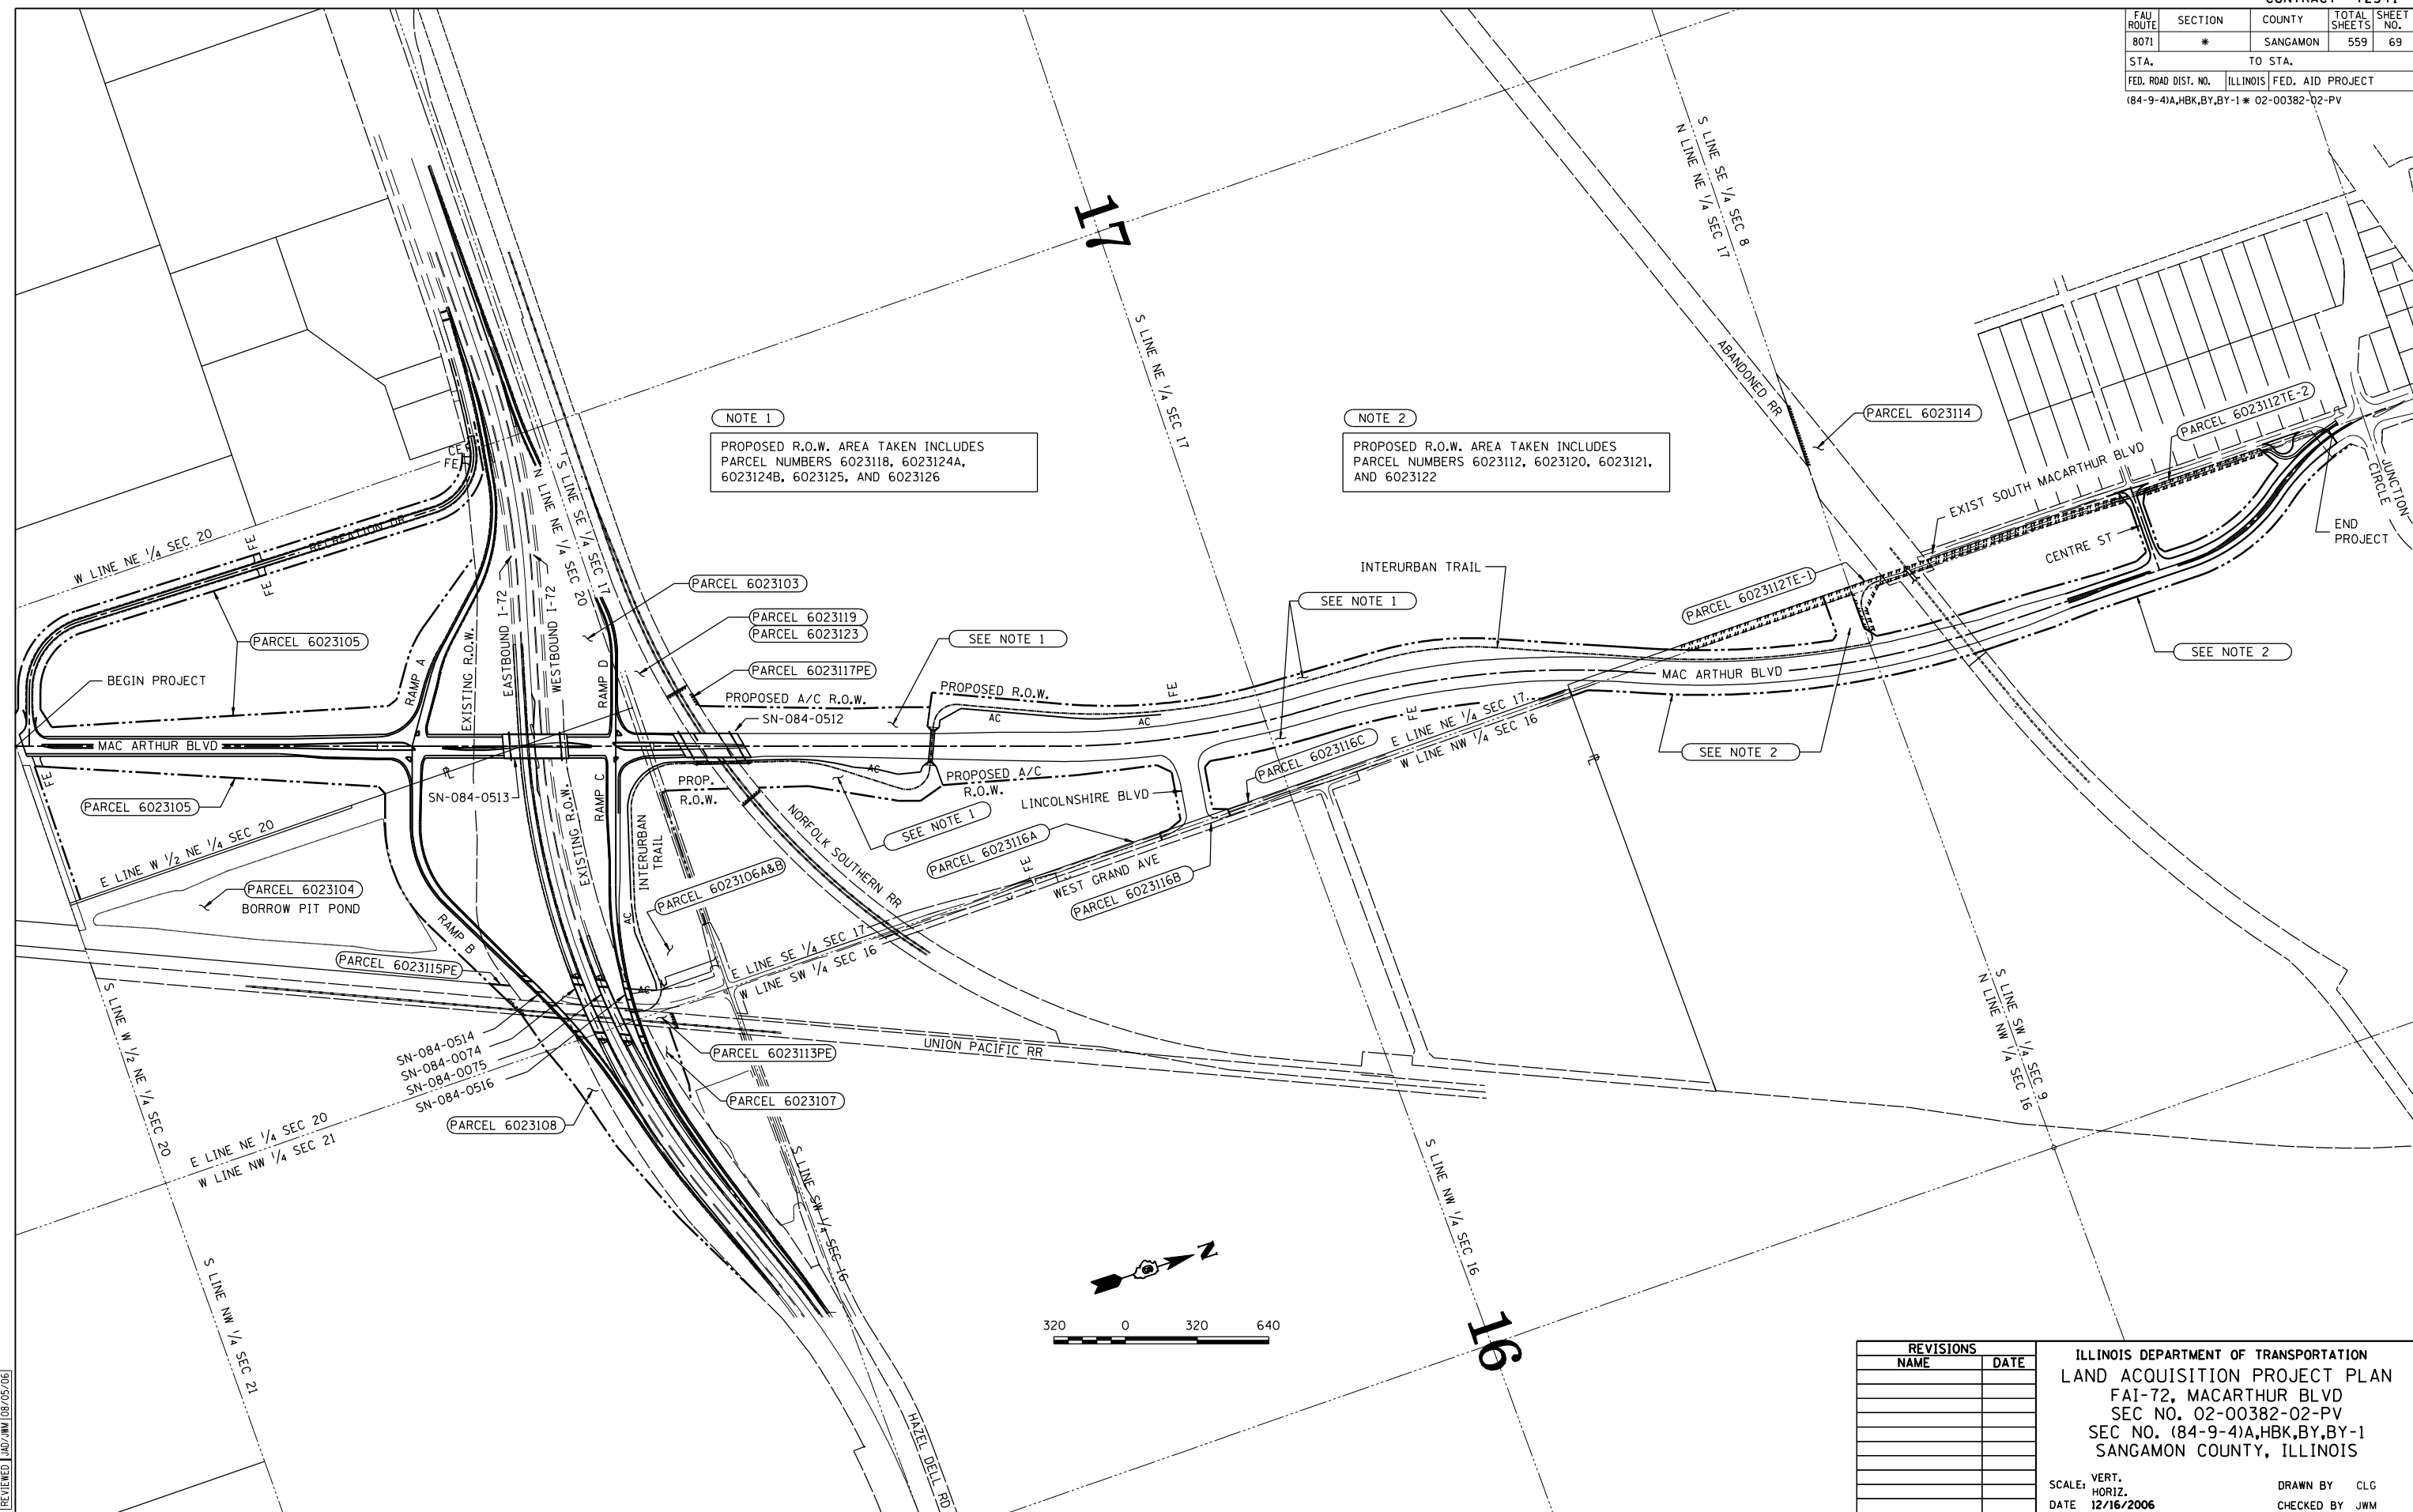

NOTE 1
 PROPOSED R.O.W. AREA TAKEN INCLUDES
 PARCEL NUMBERS 6023118, 6023124,
 6023124B, 6023125, AND 6023126

NOTE 2
 PROPOSED R.O.W. AREA TAKEN INCLUDES
 PARCEL NUMBERS 6023112, 6023120, 6023121,
 AND 6023122

REVISIONS	
NAME	DATE

ILLINOIS DEPARTMENT OF TRANSPORTATION
 LAND ACQUISITION PROJECT PLAN
 FAI-72, MACARTHUR BLVD
 SEC NO. 02-00382-02-PV
 SEC NO. (84-9-4)A,HBK,BY,BY-1
 SANGAMON COUNTY, ILLINOIS

SCALE: VERT. _____
 HORIZ. _____
 DATE: 12/16/2006

DRAWN BY: CLG
 CHECKED BY: JWM

12/16/2006 \$FILES

LAYOUT	CLG	08/05/06
DRAWN	CLG	08/05/06
REVIEWED	JWM/JMW	08/05/06