


FAU ROUTE	SECTION	COUNTY	TOTAL SHEETS	SHEET NO.
8071	*	SANGAMON	559	75
STA.		TO STA.		
FED. ROAD DIST. NO.		ILLINOIS FED. AID PROJECT		
184-9-4)A,HBK,BY,BY-1 * 02-00382-02-PV				

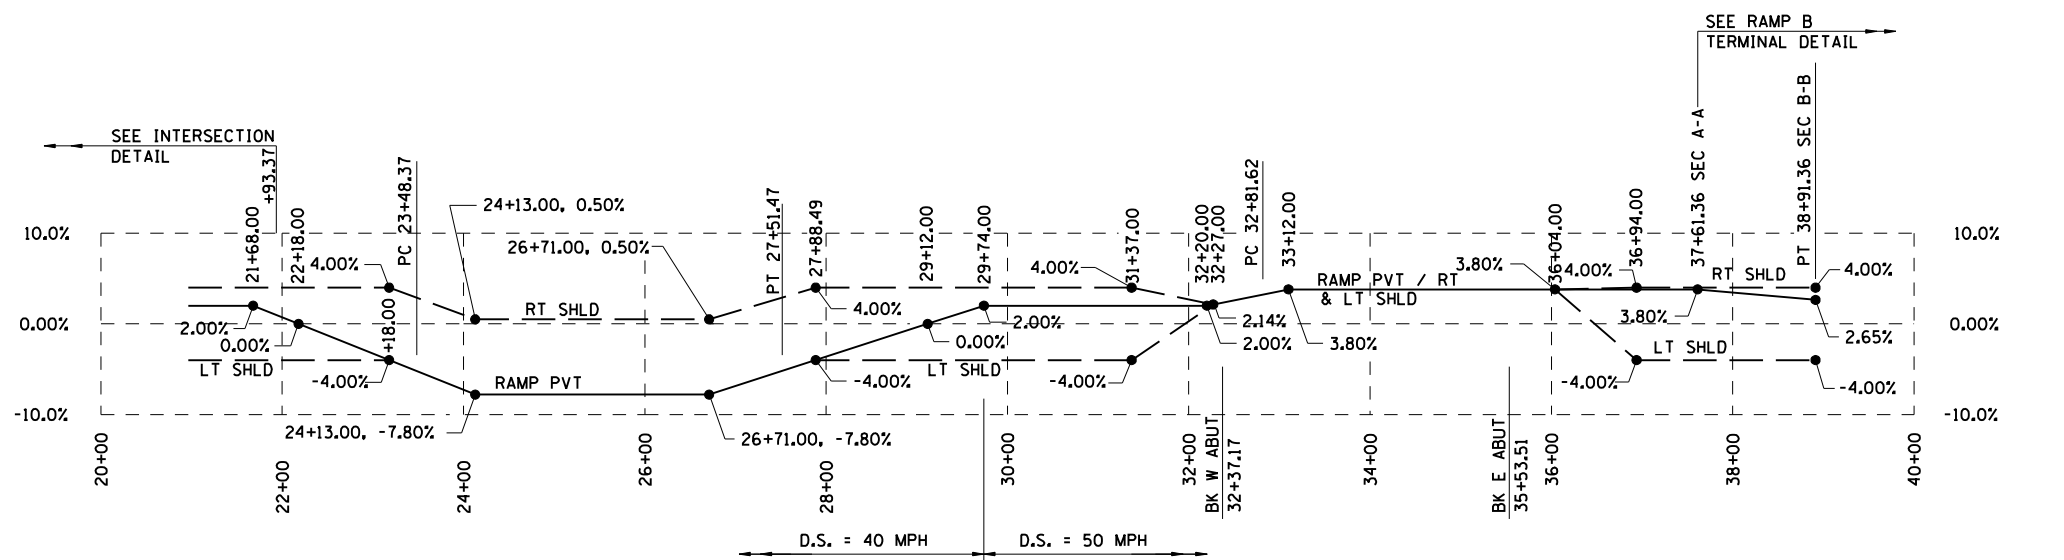


NOTE:  
ELEVATIONS SHOWN ARE TOP OF PAVEMENT OR SHOULDER

RAMP B SUPERELEVATION TRANSITION

STATION	PROFILE GRADE	LT EOP	LT EDGE OF AGG SHLD	RT EDGE OF AGG SHLD
21+68.00	627.24	627.99	627.81	626.98
22+18.00	626.24	626.24	626.06	625.98
23+18.00	624.42	623.07	622.89	624.16
24+13.00	623.40	620.92	620.57	623.37
26+71.00	624.21	622.14	621.79	624.18
27+88.49	625.59	624.62	624.44	625.33
29+12.00	627.05	627.05	626.87	626.79
29+74.00	627.78	628.19	628.01	627.52
31+37.00	629.70	630.05	629.87	629.44
32+20.00	630.68	*	*	*
32+27.00	630.76	*	*	*
33+12.00	631.77	*	*	*
36+04.00	632.93	633.54	633.77	632.68
36+94.00	632.66	633.27	633.03	632.40
37+61.36	632.46	633.07	632.83	632.20
38+91.36	631.88	632.30	632.06	631.62

\* SEE BRIDGE PLANS

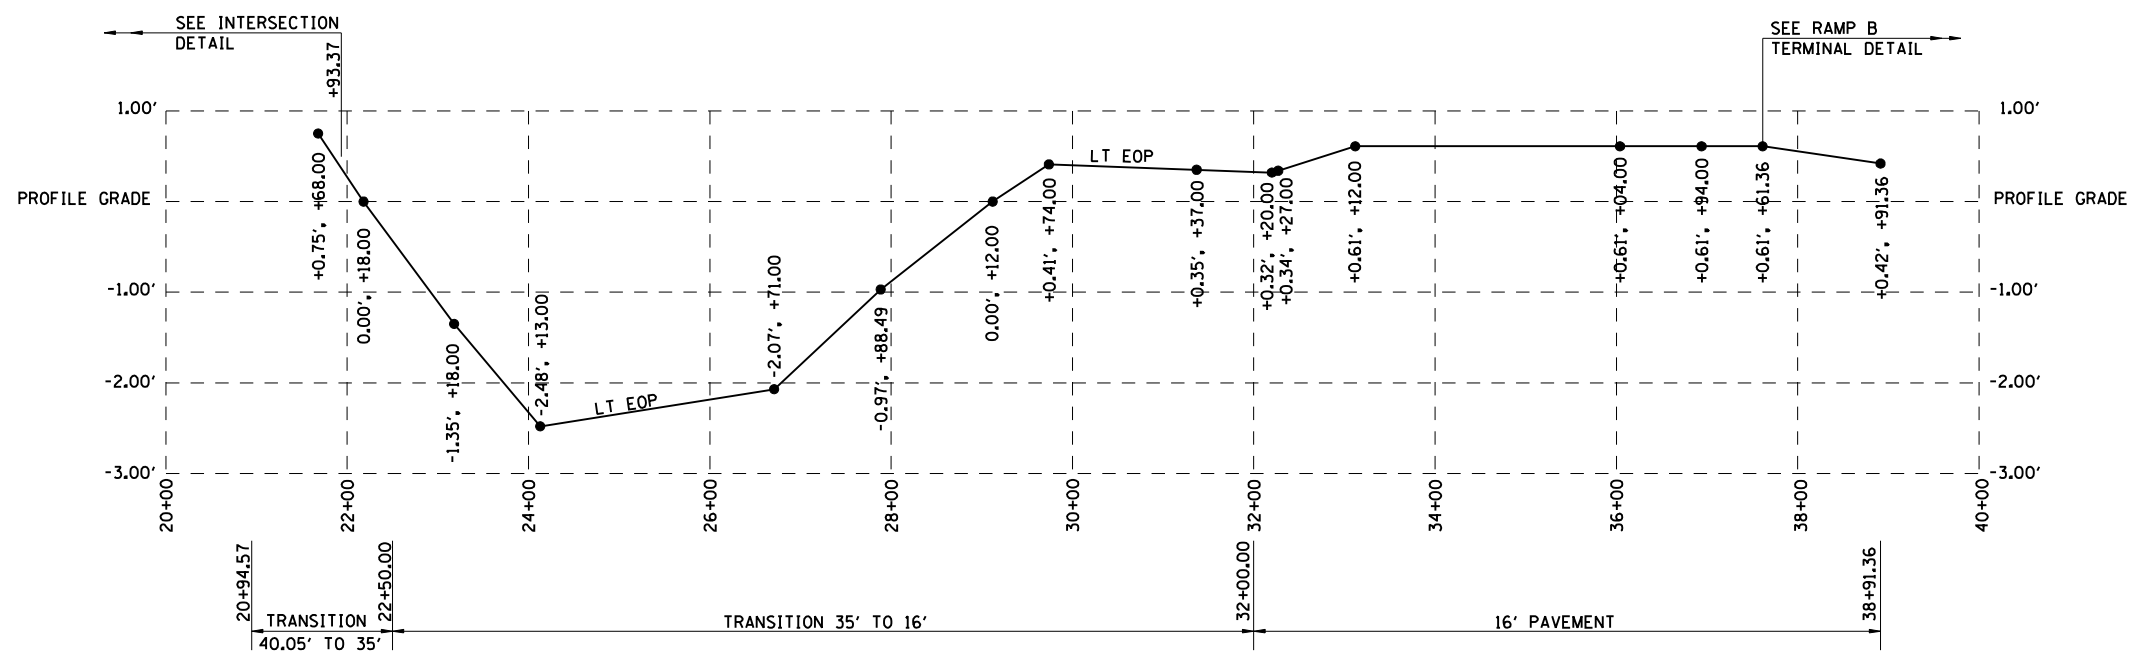

RAMP B SUPERELEVATION TRANSITION



© Copyright Hanson Professional Services Inc. 2008

LAYOUT	CLG	04/28/06
DRAWN	CLG	04/28/06
REVIEWED	JMD/JMW	04/28/06

12/16/2006  
\$FILES

REVISIONS	
NAME	DATE

ILLINOIS DEPARTMENT OF TRANSPORTATION  
RAMP B SUPERELEVATION  
TRANSITION DETAIL  
SEC NO. 02-00382-02-PV  
SEC NO. (84-9-4)A,HBK,BY,BY-1  
SANGAMON COUNTY, ILLINOIS

SCALE: VERT.      DRAWN BY CLG  
          HORIZ.      CHECKED BY SKM  
DATE 12/16/2006