


FAU ROUTE	SECTION	COUNTY	TOTAL SHEETS	SHEET NO.
8071	*	SANGAMON	559	87
STA. TO STA.		ILLINOIS FED. AID PROJECT		
FED. ROAD DIST. NO.		184-9-4(A), HBK, BY, BY-1 * 02-00382-02-PV		

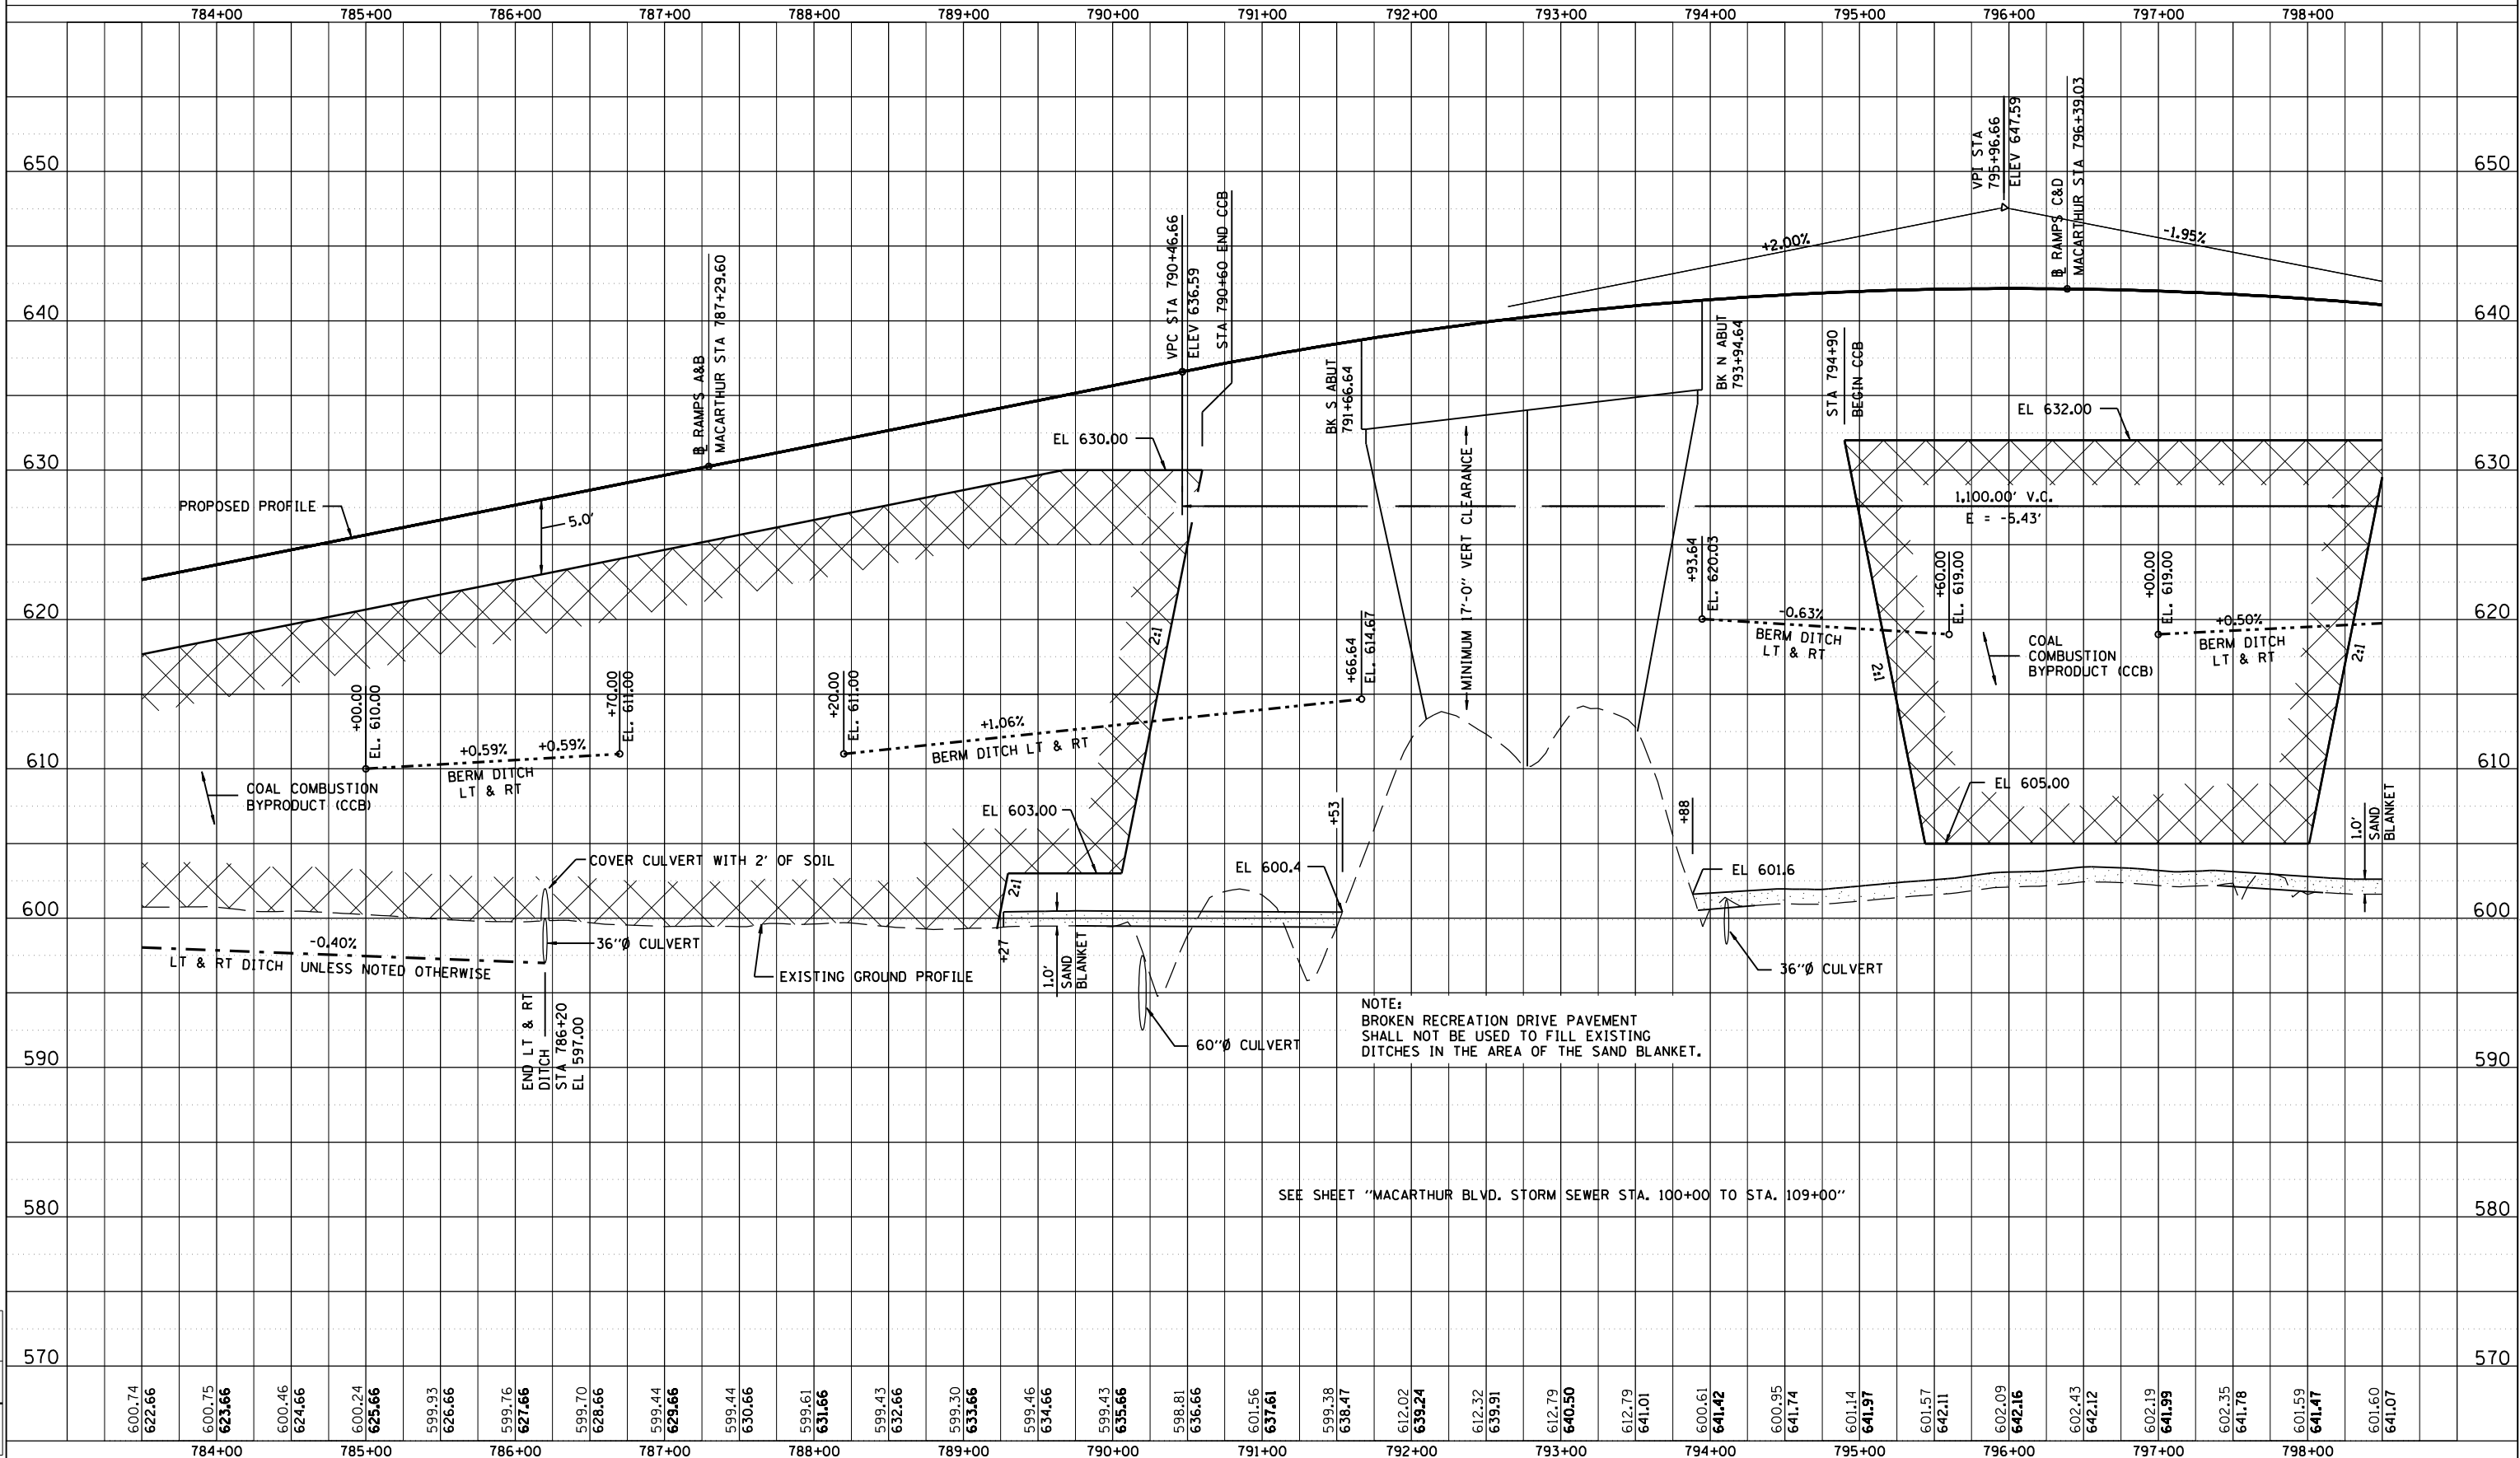

PLAN

DATE	BY
NO.	

REVISIONS

NO.	DATE	DESCRIPTION



PROFILE

DATE	BY
NO.	

REVISIONS

NO.	DATE	DESCRIPTION

LAYOUT	CLG	04/28/06
DRAWN	CLG	04/28/06
REVIEWED	JAD/JM	04/28/06

12/16/2006 \$FILES