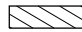

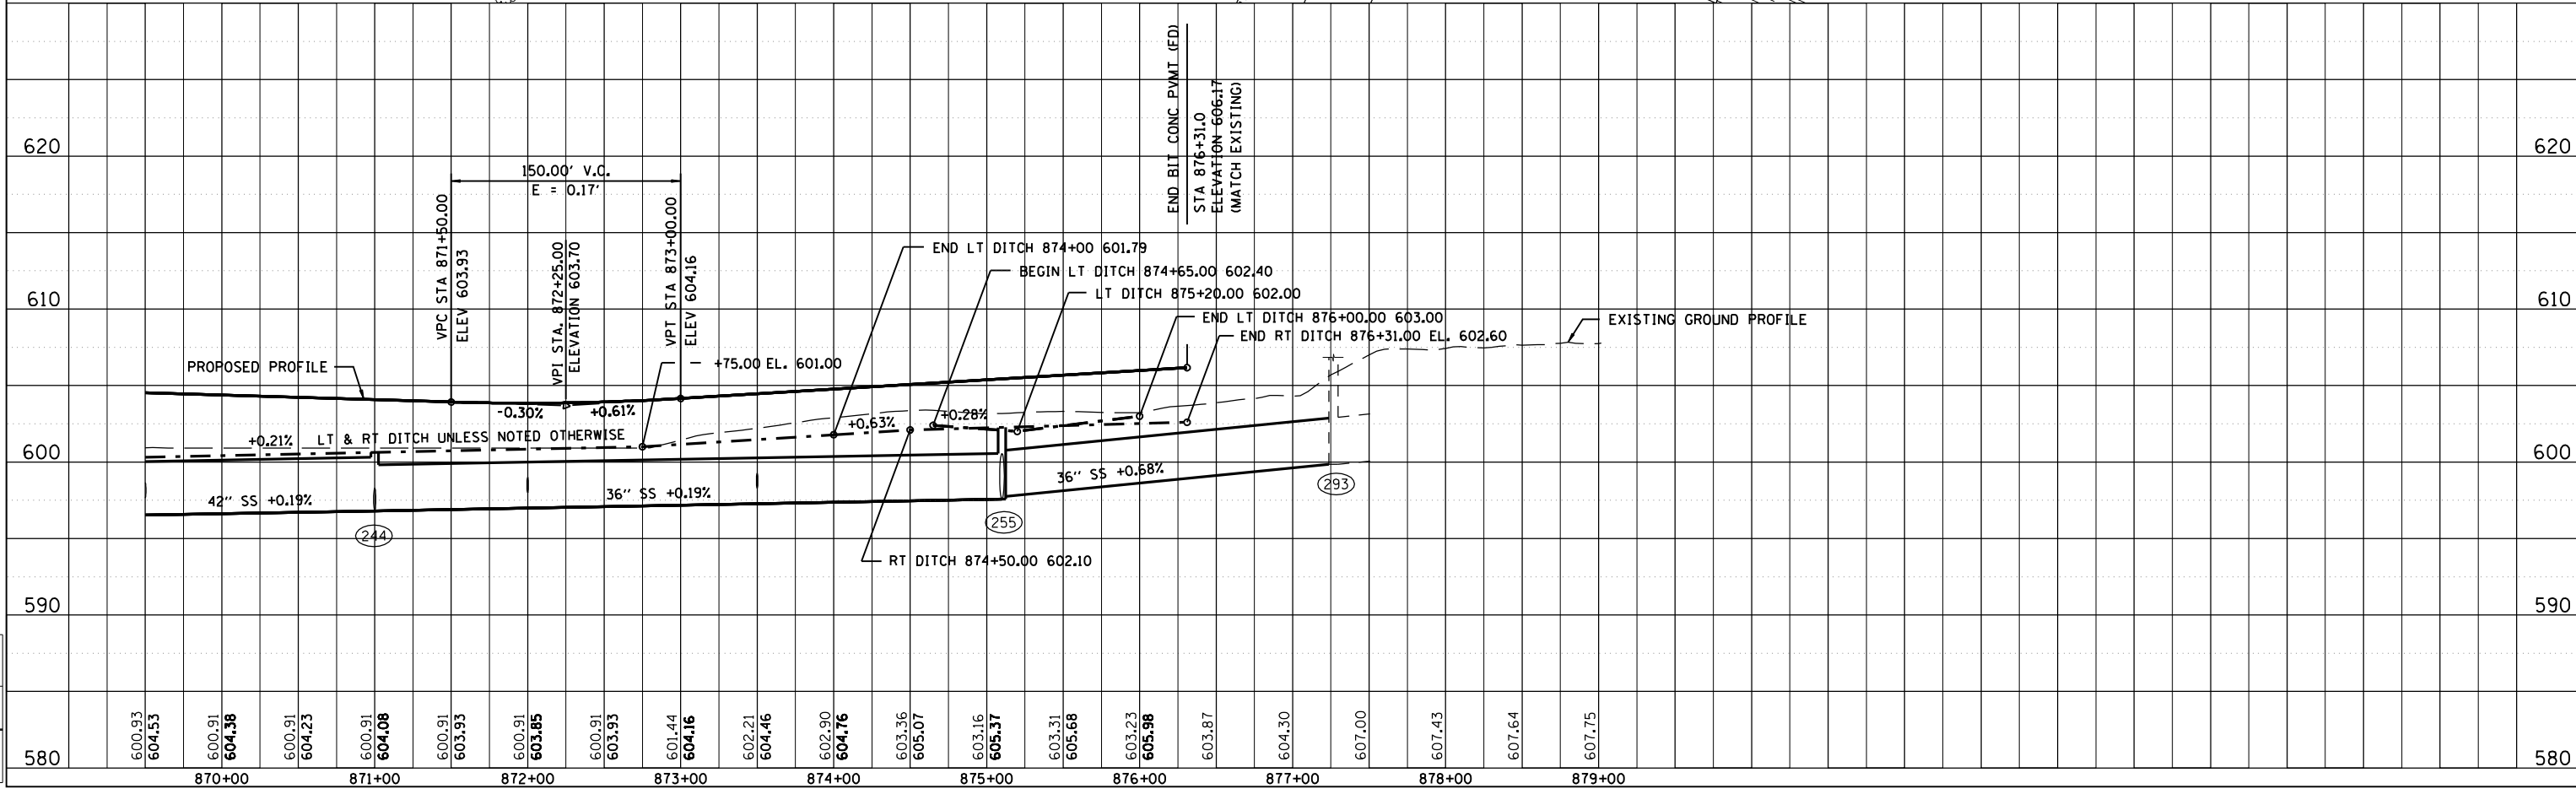
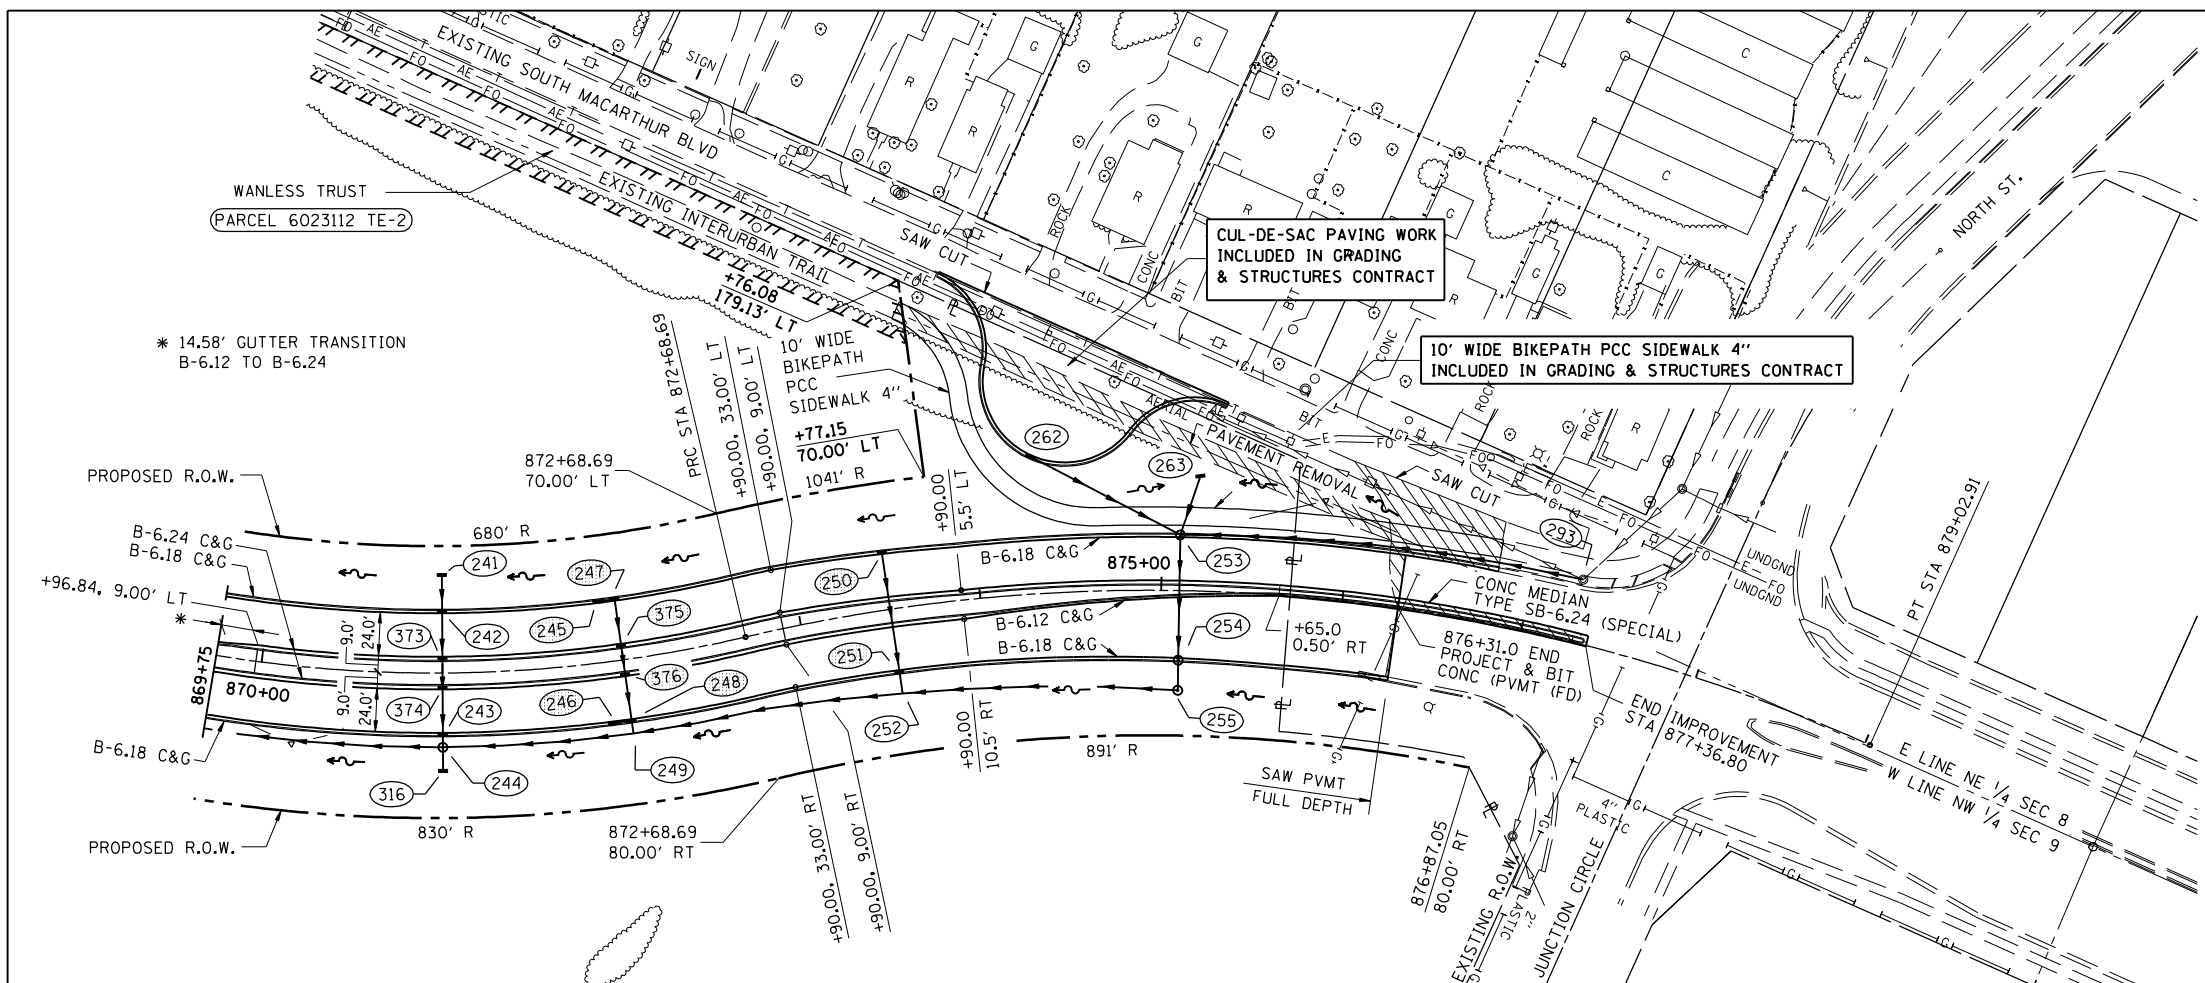
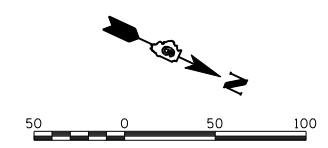


FAU ROUTE	SECTION	COUNTY	TOTAL SHEETS	SHEET NO.
8071	*	SANGAMON	559	94
STA. 869+75		TO STA. 876+36.80		
FED. ROAD DIST. NO. 184-9-41A, HKB, BY, BY-1		ILLINOIS FED. AID PROJECT 02-00382-02-PV		

LEGEND

-  LIMITS OF REMOVAL
-  DRAINAGE STRUCTURE NOT CONSTRUCTED IN GRADING & STRUCTURES CONTRACT. SHOWN FOR INFORMATION ONLY.



PLAN	DATE

© Copyright Hanson Professional Services Inc. 2006
HANSON
 SURVEYED, PLOTTED, CHECKED, DATE
 NOTE BOOK NO., DATE
 NO. OF WAY CHECKED, DATE
 CAD FILE NAME

PROFILE	DATE

LAYOUT	DATE

REVIEWED JMD/JMD 04/28/06 \$FILE\$
 12/16/2006