

FAU ROUTE	SECTION	COUNTY	TOTAL SHEETS	SHEET NO.
8071	*	SANGAMON	559	98
STA.		TO STA.		
FED. ROAD DIST. NO.		ILLINOIS FED. AID PROJECT		
84-9-41A,HBK,BY,BY-1		* 02-00382-02-PV		



DATE	BY	REVISION



DATE	BY	REVISION

DATE	BY	REVISION
04/28/06	CLG	LAYOUT
04/28/06	CLG	DRAWN
04/28/06	JAD/JM	REVIEWED

laughtnrl  
12/16/2006  
\$71LE\$

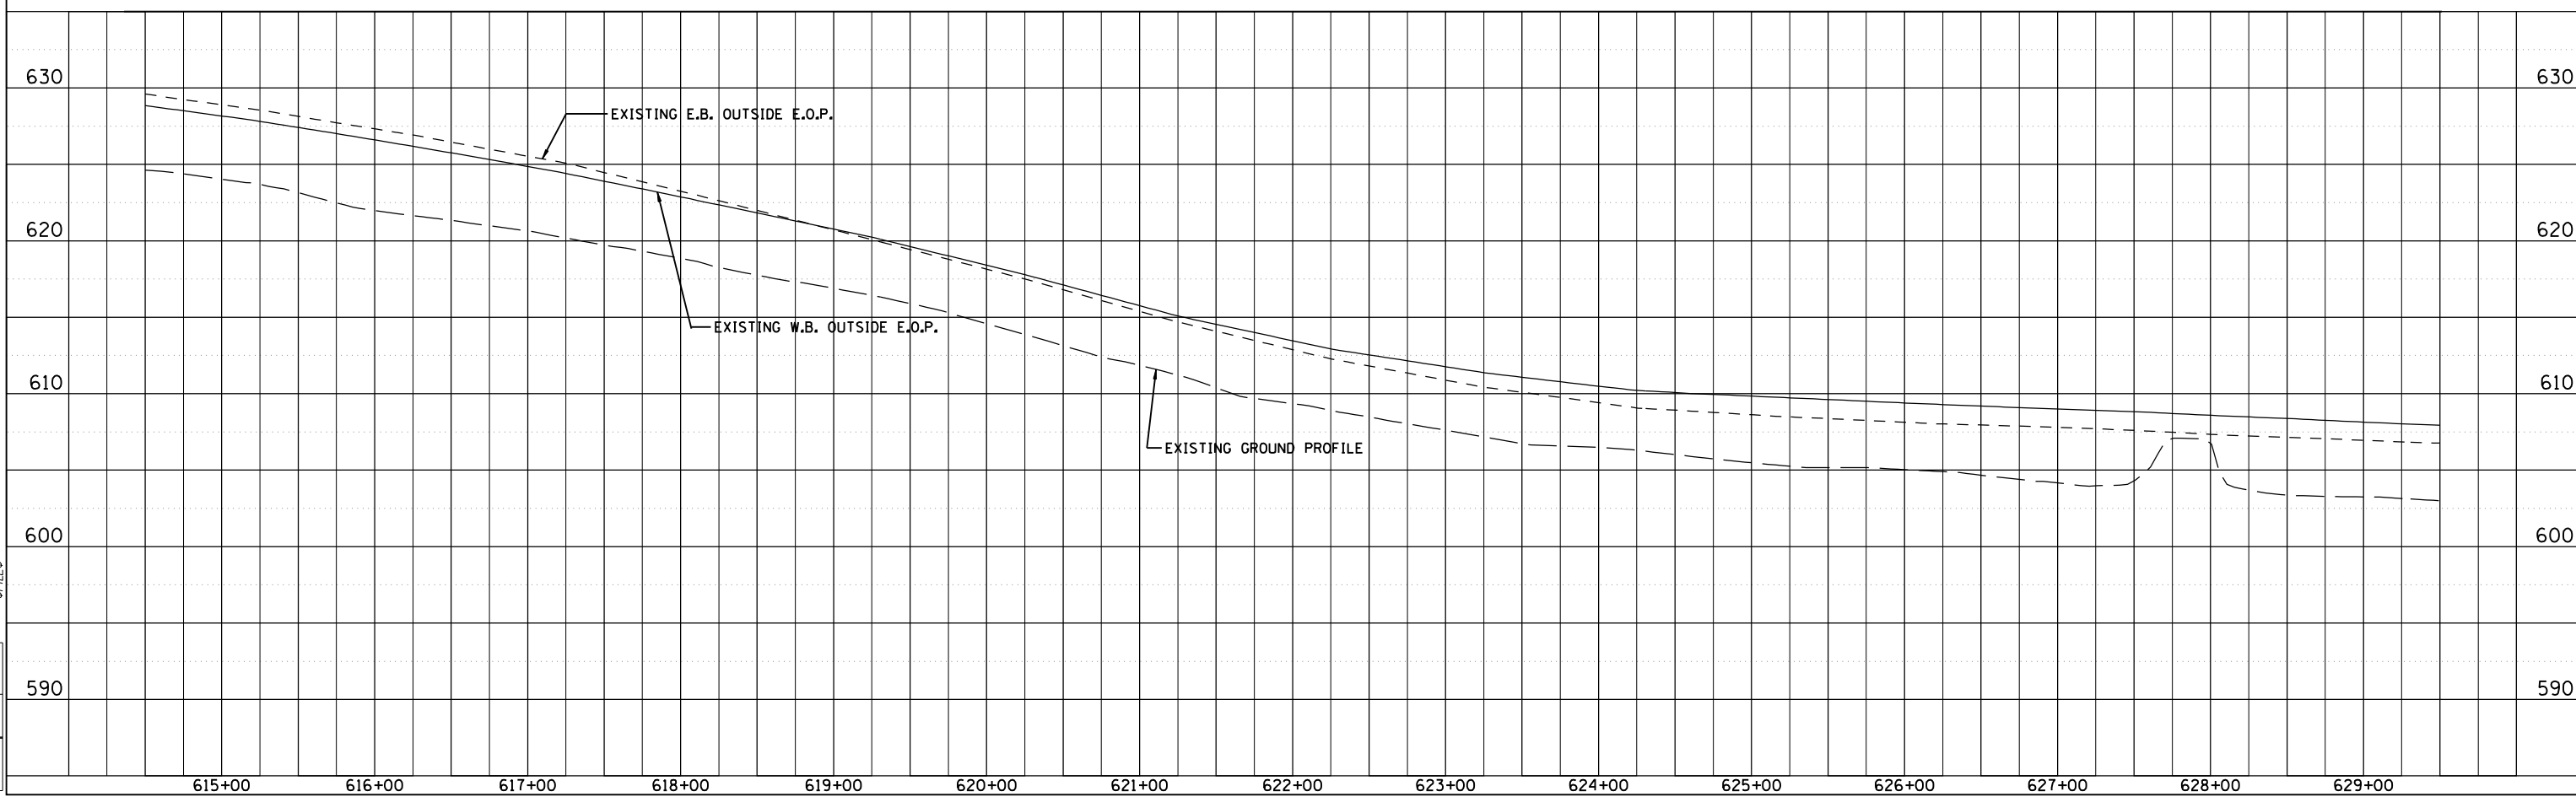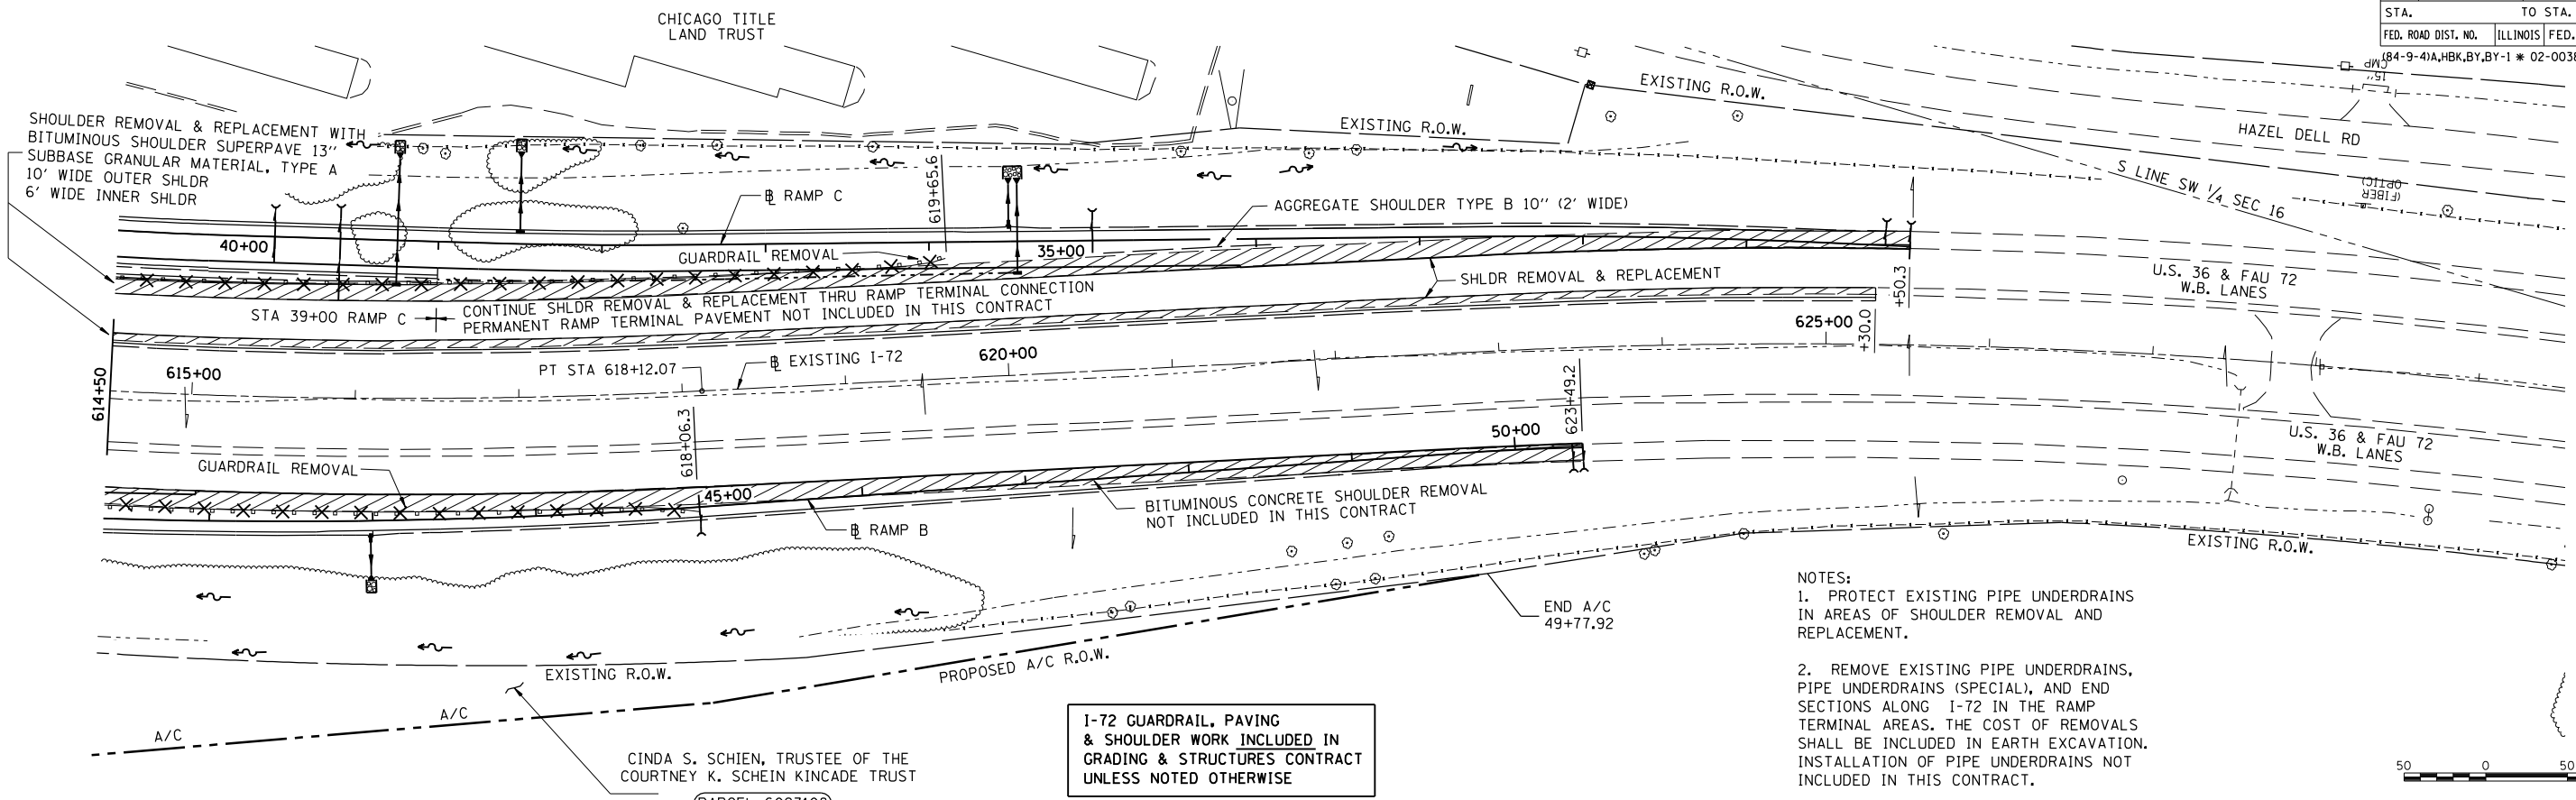

EXISTING INTERSTATE 72 STA. 614+50 TO STA. 629+00