

FAU ROUTE	SECTION	COUNTY	TOTAL SHEETS	SHEET NO.
8071	*	SANGAMON	559	102
STA.		TO STA.		
FED. ROAD DIST. NO.		ILLINOIS FED. AID PROJECT		
(84-9-4)A,HBK,BY,BY-1 * 02-00382-02-PV				

PLAN

SURVEYED	BY	DATE
PLOTTED		
CHECKED		
PT. OF WAY CHECKED		
CADD FILE NAME		

NOTE BOOK NO. _____




PROFILE

SURVEYED	BY	DATE
PLOTTED		
CHECKED		
BY		
STRUCTURE NOTATIONS CHRD		

NOTE BOOK NO. _____

LAYOUT	CLG	04/28/06
DRAWN	CLG	04/28/06
REVIEWED	JMD/JM	04/28/06

12/16/2006 \$FILES

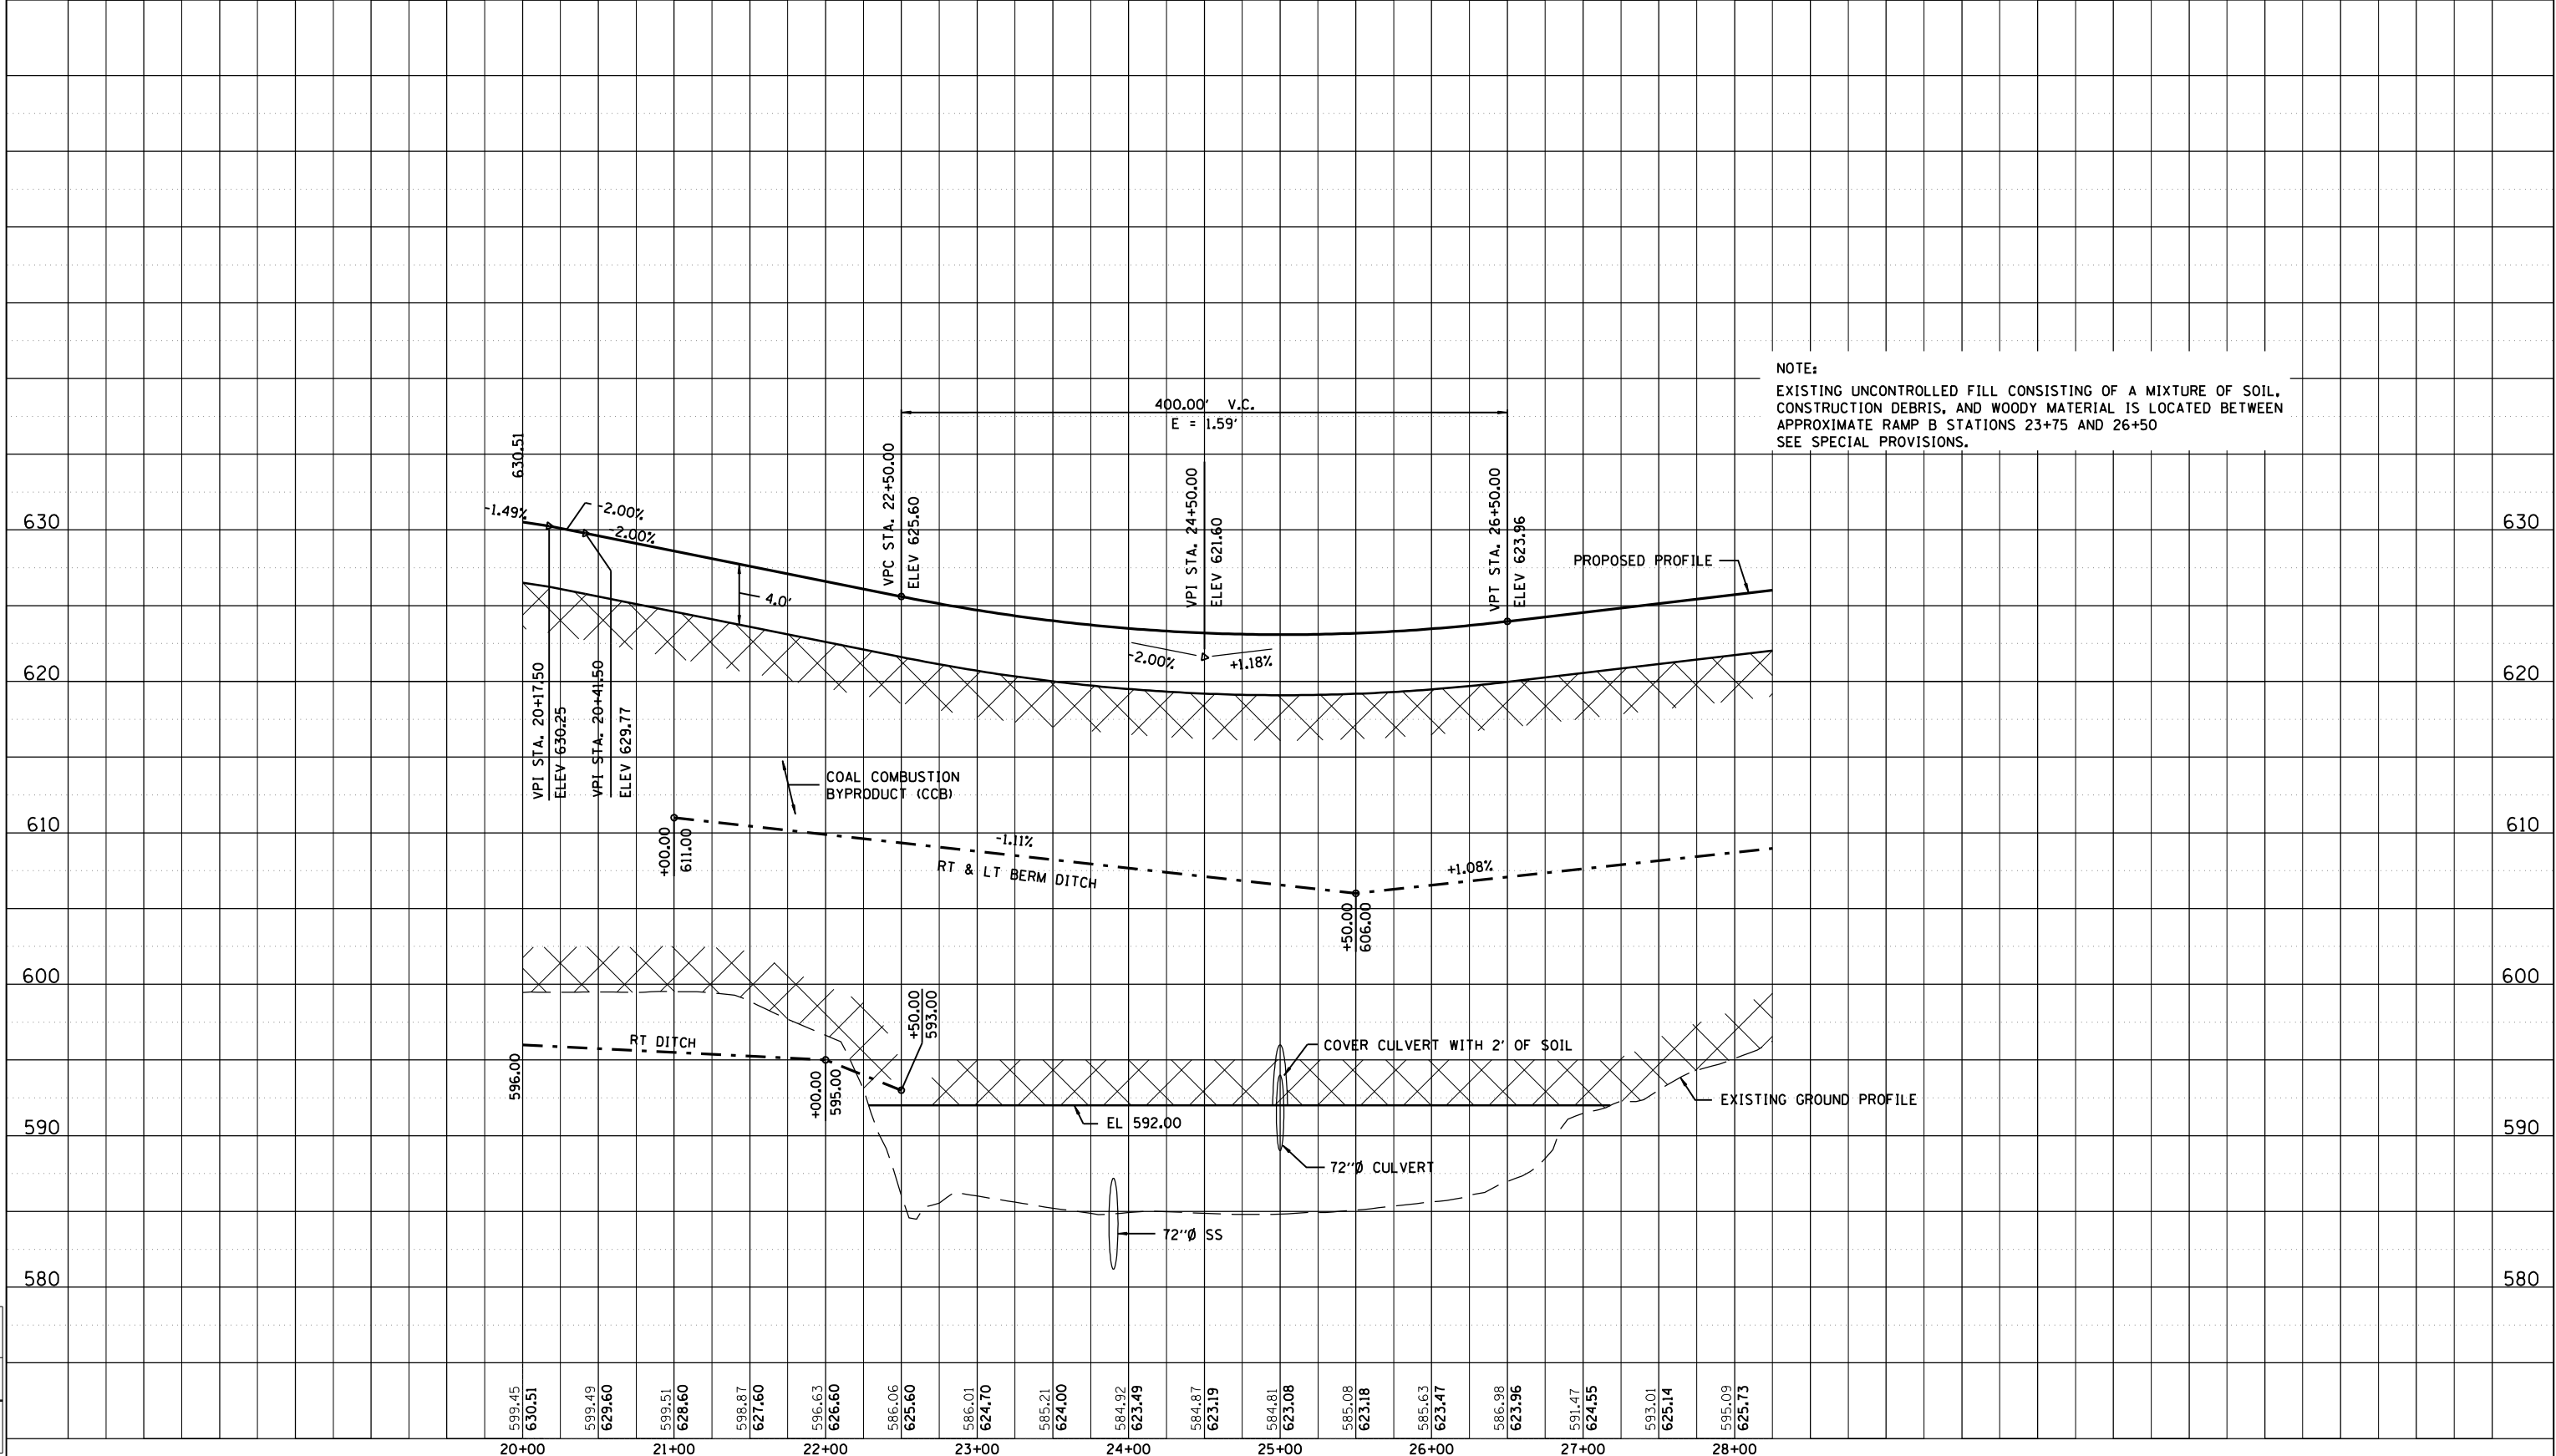

NOTE:
EXISTING UNCONTROLLED FILL CONSISTING OF A MIXTURE OF SOIL, CONSTRUCTION DEBRIS, AND WOODY MATERIAL IS LOCATED BETWEEN APPROXIMATE RAMP B STATIONS 23+75 AND 26+50 SEE SPECIAL PROVISIONS.