


FAU ROUTE	SECTION	COUNTY	TOTAL SHEETS	SHEET NO.
8071	*	SANGAMON	559	108
STA.		TO STA.		
FED. ROAD DIST. NO.	ILLINOIS	FED. AID PROJECT		
(84-9-4)A,HBK,BY,BY-1 * 02-00382-02-PV				

PLAN	DATE
SURVEYED	
PLOTTED	
CHECKED	
BY	
DATE	
NO.	



PROFILE	DATE
SURVEYED	
PLOTTED	
CHECKED	
BY	
DATE	
NO.	

LAYOUT	DATE
CLG	04/28/06
CLG	04/28/06
REVIEWED	04/28/06
REVIEWED	04/28/06

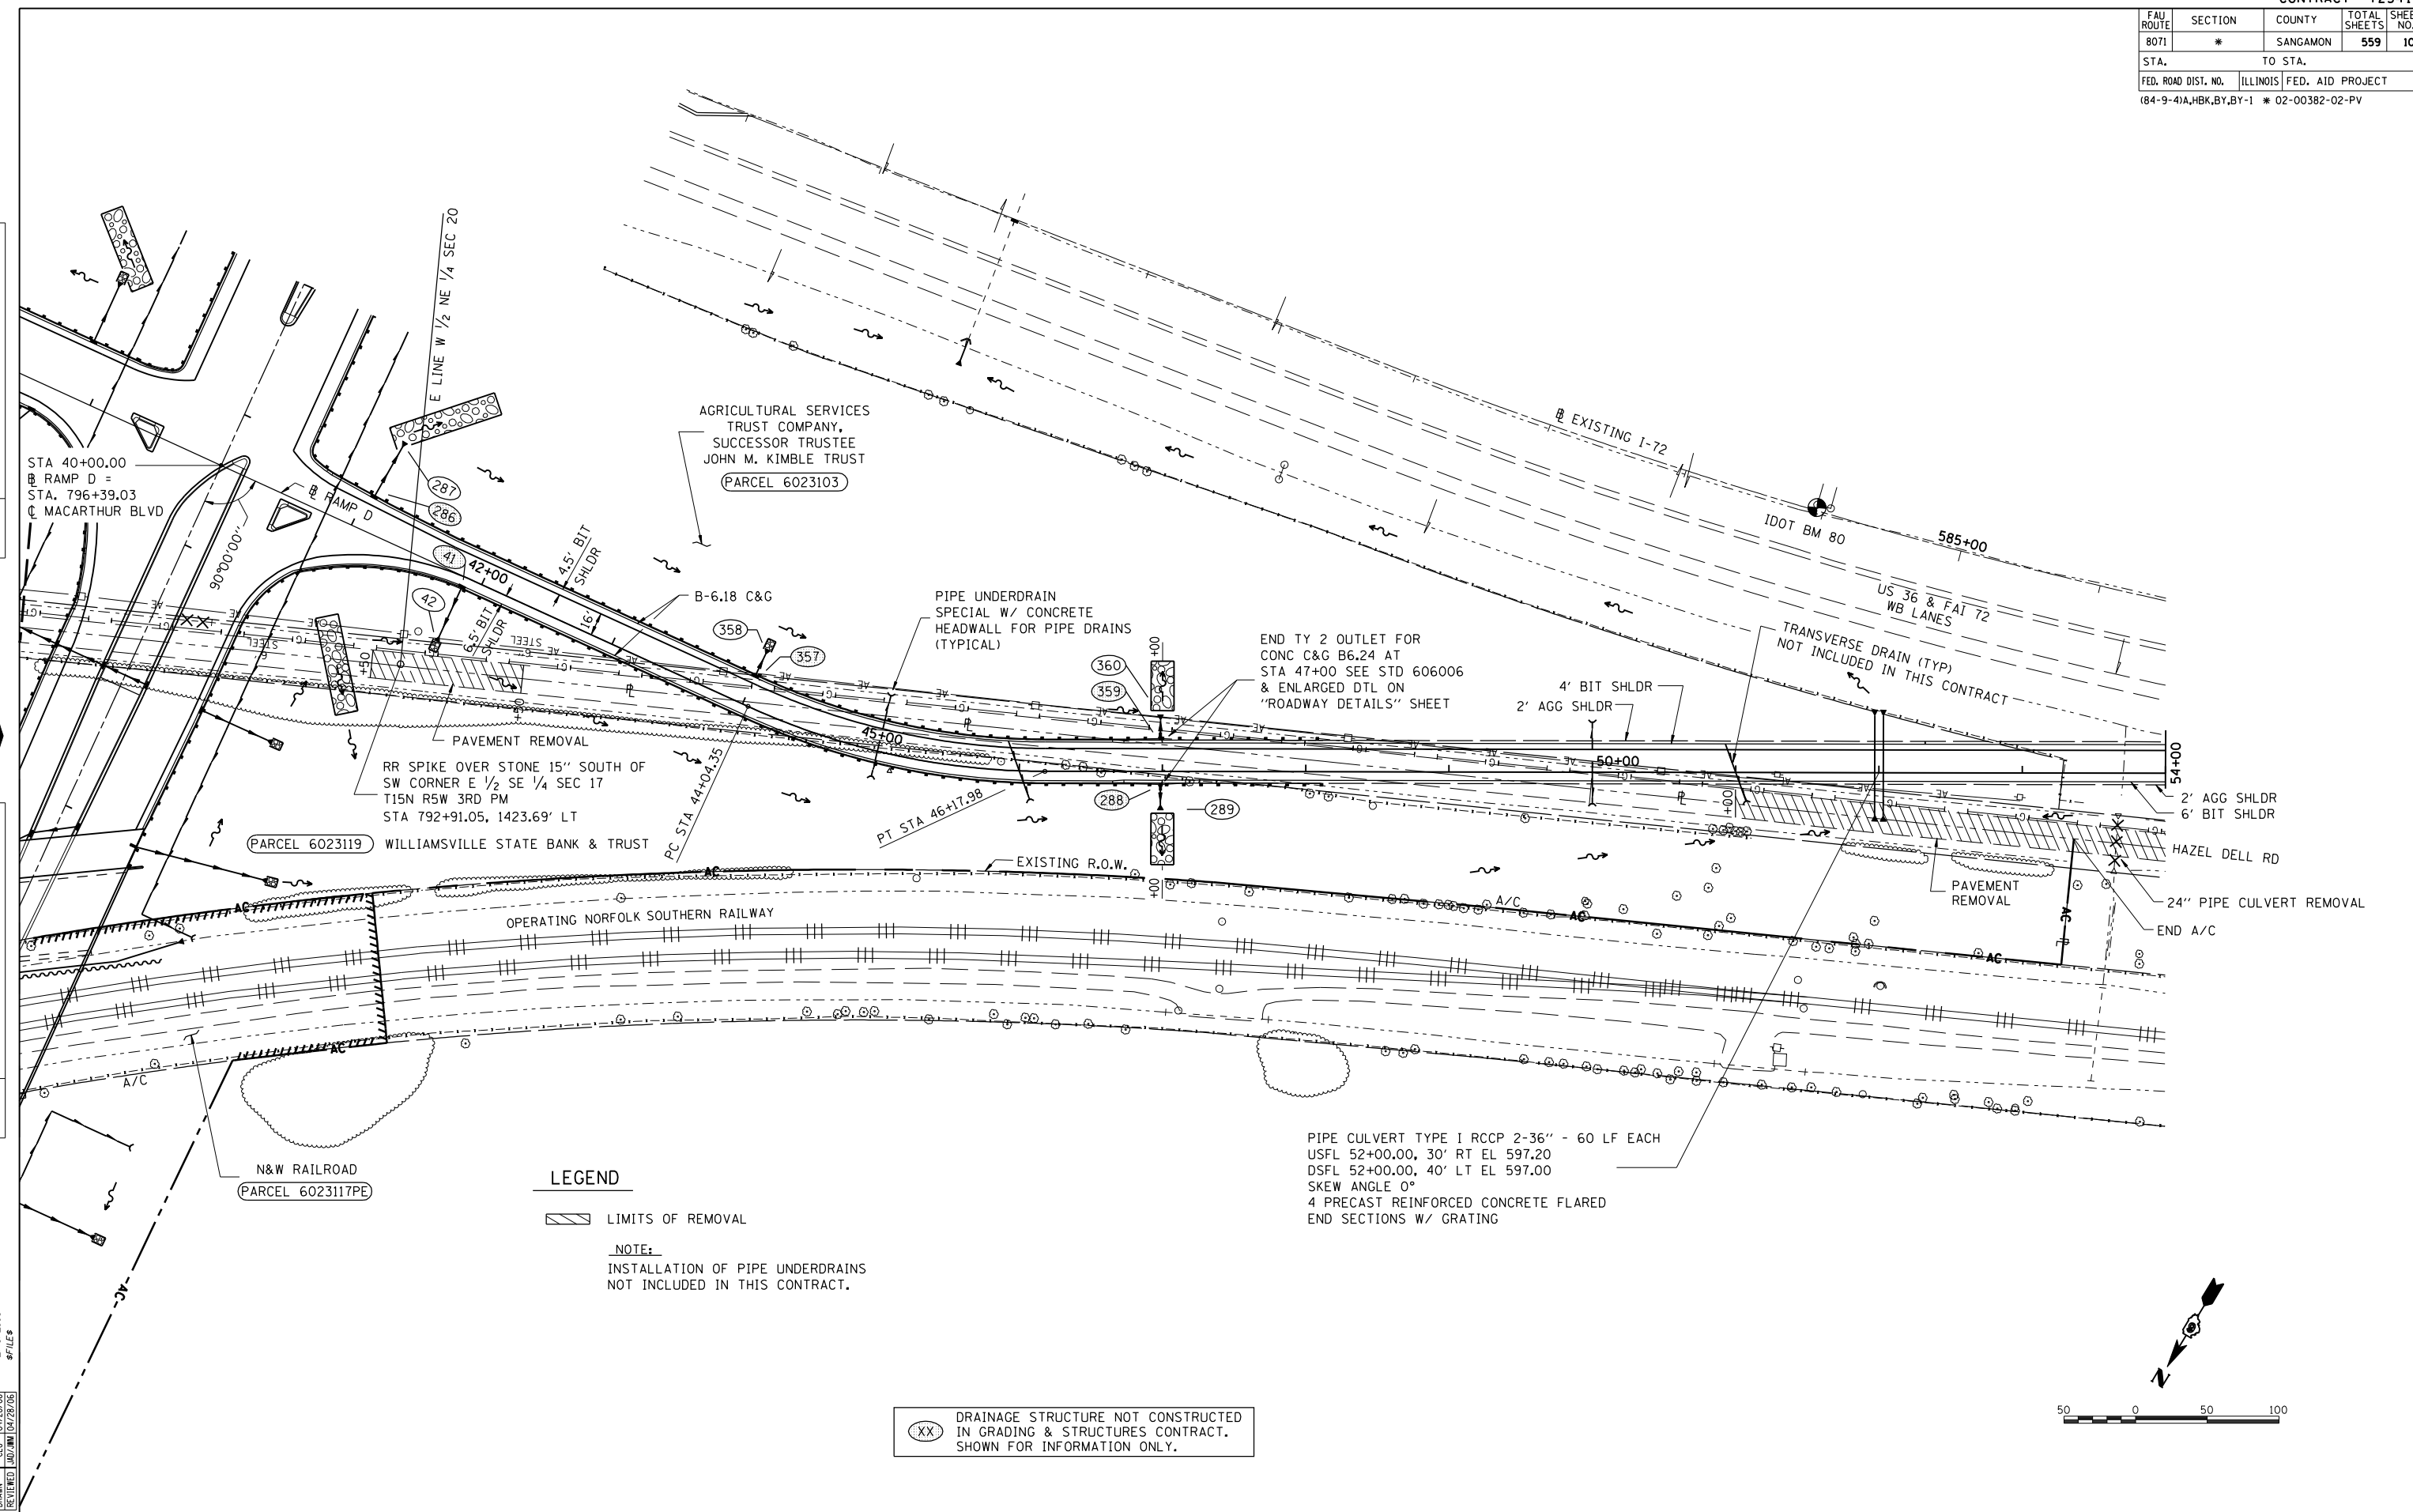

LEGEND
 [Hatched Box] LIMITS OF REMOVAL

NOTE:
 INSTALLATION OF PIPE UNDERDRAINS
 NOT INCLUDED IN THIS CONTRACT.

(XX) DRAINAGE STRUCTURE NOT CONSTRUCTED
 IN GRADING & STRUCTURES CONTRACT.
 SHOWN FOR INFORMATION ONLY.

