


| | | | | |
|--|----------|------------------|--------------|-----------|
| FAU ROUTE | SECTION | COUNTY | TOTAL SHEETS | SHEET NO. |
| 8071 | * | SANGAMON | 559 | 116 |
| STA. | | TO STA. | | |
| FED. ROAD DIST. NO. | ILLINOIS | FED. AID PROJECT | | |
| (84-9-4)A,HBK,BY,BY-1 * 02-00382-02-PV | | | | |

| | | |
|------|--------------------|------|
| PLAN | SURVEYED | DATE |
| | PLOTTED | |
| | CHECKED | |
| | BY | |
| | NO. OF WAY CHECKED | |
| | CADD FILE NAME | |



| | | |
|---------|--------------------------|------|
| PROFILE | SURVEYED | DATE |
| | PLOTTED | |
| | CHECKED | |
| | BY | |
| | NO. OF WAY CHECKED | |
| | STRUCTURE NOTATIONS CHKD | |

| | | |
|----------|--------|----------|
| LAYOUT | CLG | 04/28/06 |
| DRAWN | CLG | 04/28/06 |
| REVIEWED | JAD/JM | 04/28/06 |

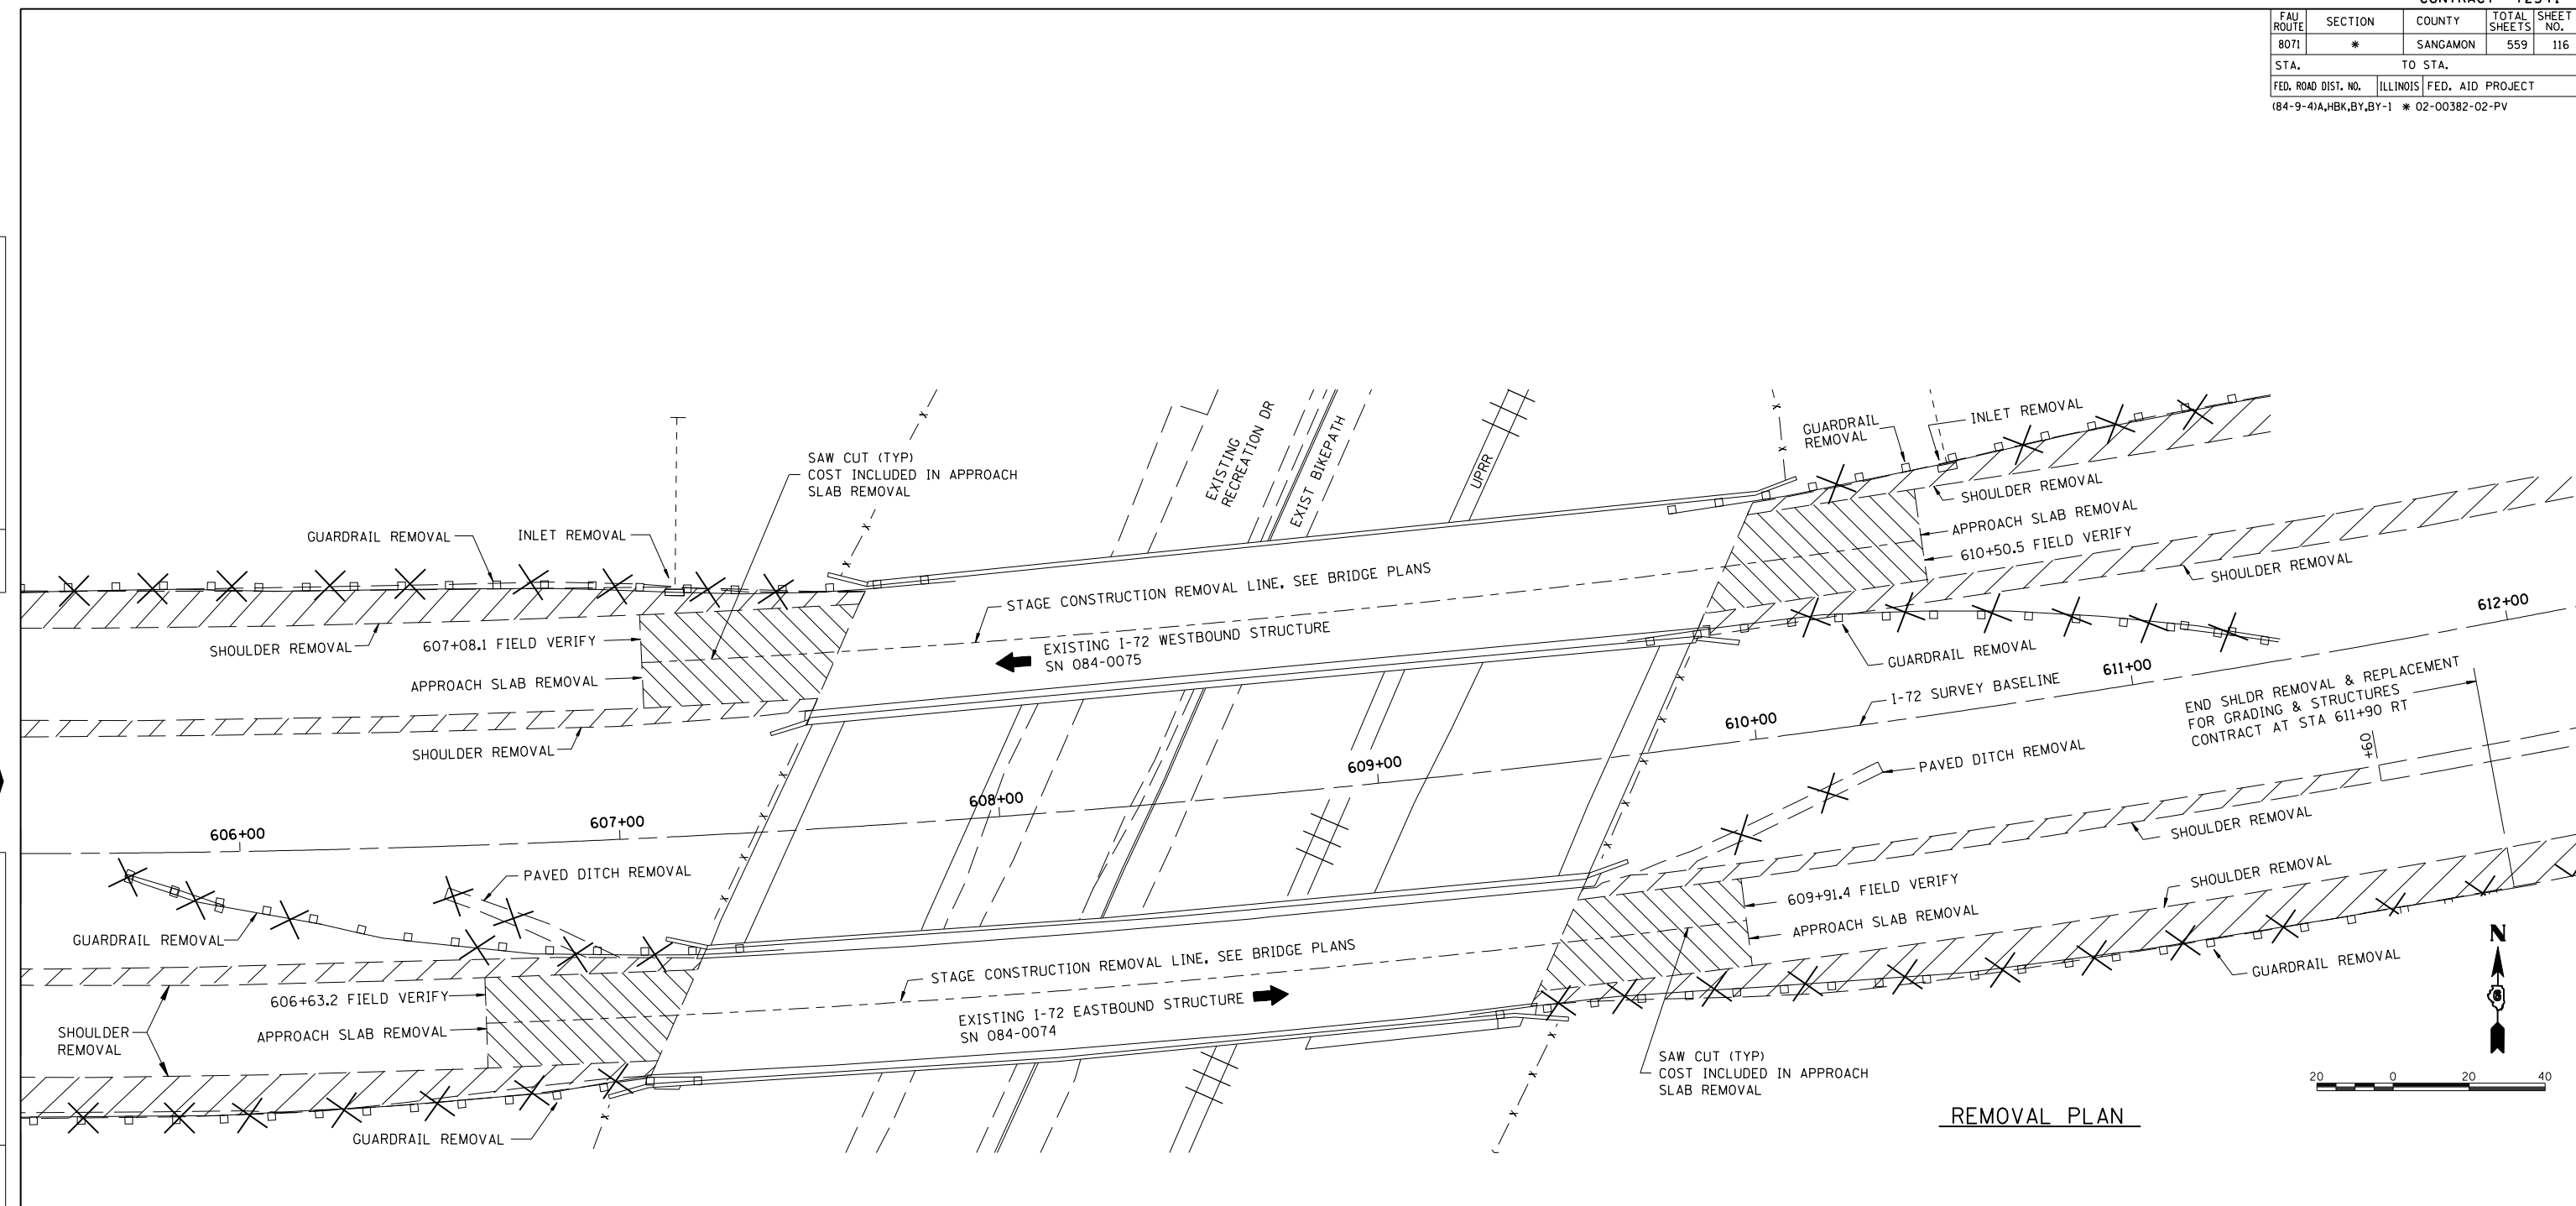

I-72 STRUCTURES, PAVING & SHOULDER WORK ON THIS SHEET INCLUDED IN GRADING & STRUCTURES CONTRACT UNLESS NOTED OTHERWISE

REMOVAL PLAN

| REVISIONS | |
|-----------|------|
| NAME | DATE |
| | |
| | |
| | |
| | |
| | |
| | |
| | |

ILLINOIS DEPARTMENT OF TRANSPORTATION
 PAVEMENT REMOVAL
 AT I-72 STRUCTURES OVER UPRR
 SEC NO. 02-00382-02-PV
 SEC NO. (84-9-4)A,HBK,BY,BY-1
 SANGAMON COUNTY, ILLINOIS

SCALE: VERT. _____
 HORIZ. _____
 DATE 12/16/2006

DRAWN BY CLG
 CHECKED BY JAD