



FAU ROUTE	SECTION	COUNTY	TOTAL SHEETS	SHEET NO.
8071	*	SANGAMON	559	121
STA.		TO STA.		
FED. ROAD DIST. NO.	ILLINOIS	FED. AID PROJECT		
(84-9-4)A,HBK,BY,BY-1 * 02-00382-02-PV				

PLAN	SURVEYED	BY	DATE
NOTE BOOK NO.	PLOTTED		
	PT. OF WAY CHECKED		
	CADD FILE NAME		

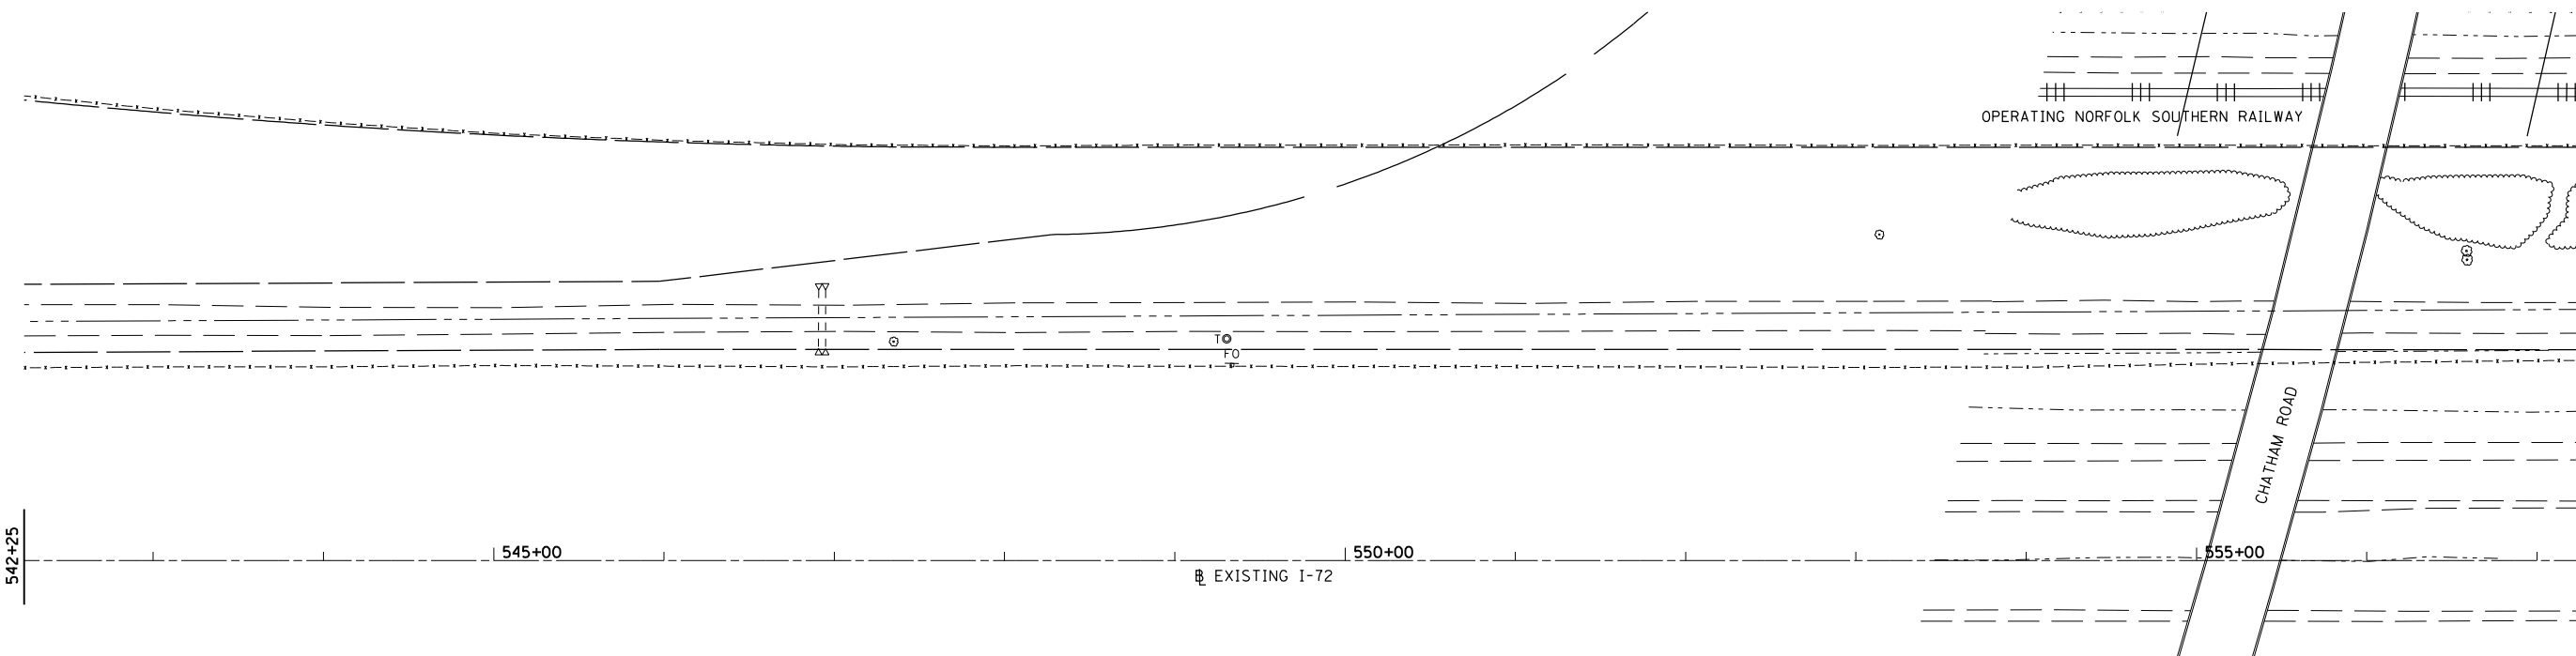

PROFILE	SURVEYED	BY	DATE
NOTE BOOK NO.	PLOTTED		
	B.M. NOTED		
	STRUCTURE NOTATIONS CHRD		

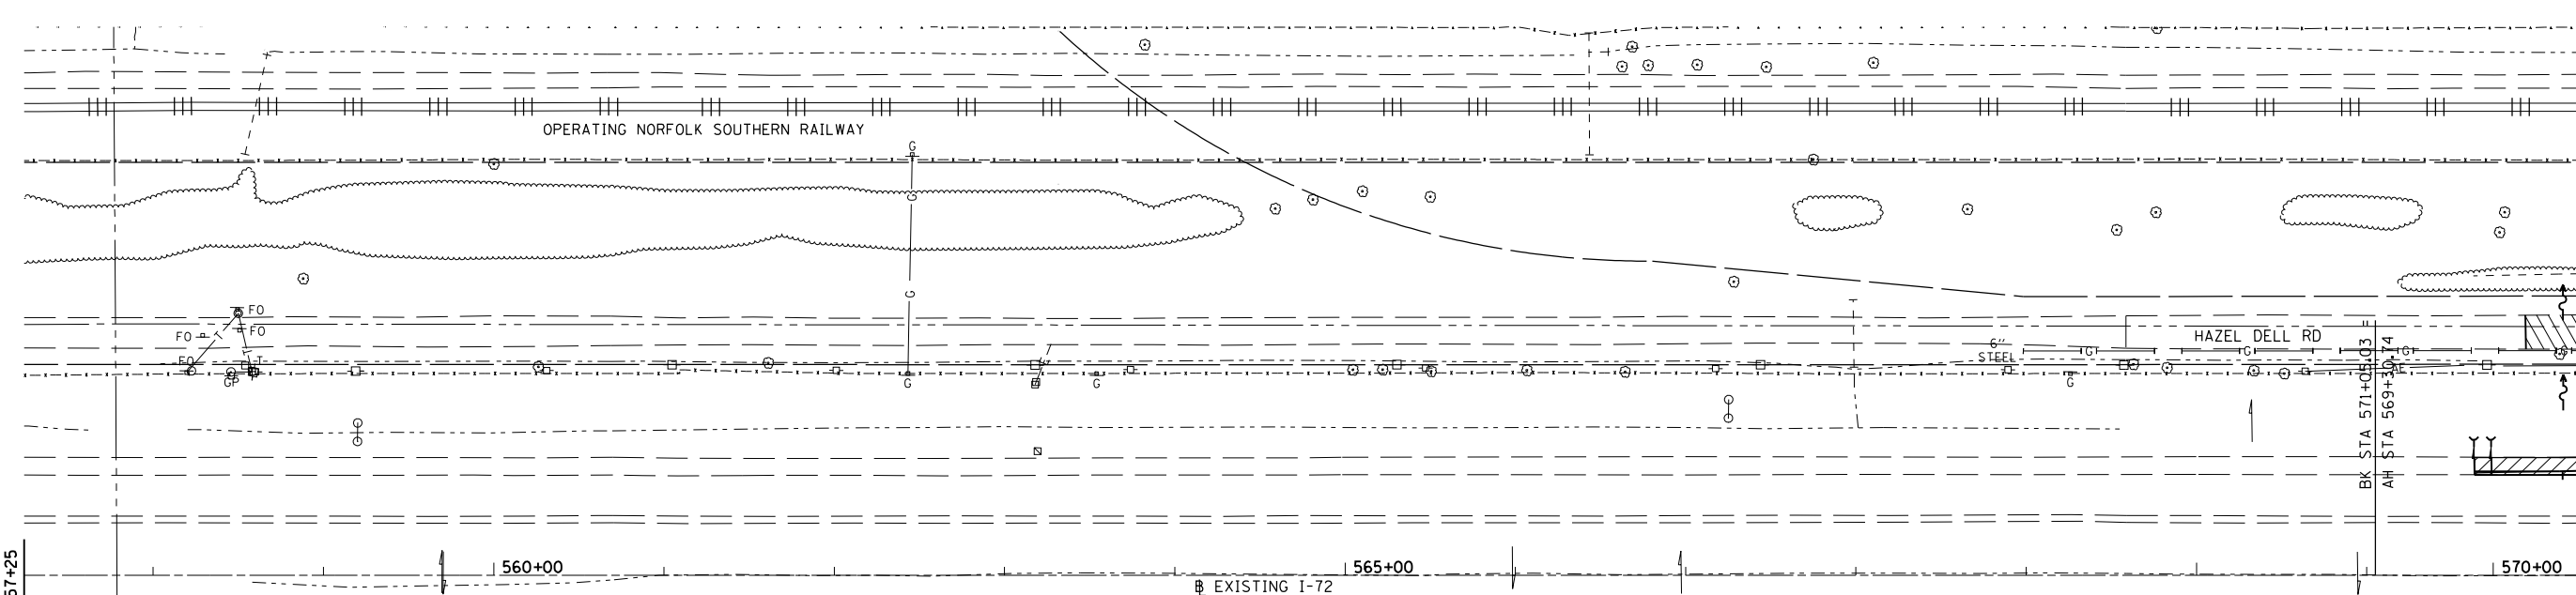

I-72 PAVING & SHOULDER WORK ON THIS SHEET NOT INCLUDED IN GRADING & STRUCTURES CONTRACT

LAYOUT	CLG	04/28/06
DRAWN	CLG	04/28/06
REVIEWED	JAD/JM	04/28/06