



FAU ROUTE	SECTION	COUNTY	TOTAL SHEETS	SHEET NO.
8071	*	SANGAMON	559	128
STA. 8071		TO STA. 8072		
FED. ROAD DIST. NO.		ILLINOIS FED. AID PROJECT		
(84-9-4)A, H.B.K., BY-1		* 02-00382-02-PV		

PLAN	DATE
SURVEYED	
PLOTTED	
CHECKED	
BY	
NO. _____	



PROFILE	DATE
SURVEYED	
PLOTTED	
CHECKED	
BY	
NO. _____	

LAYOUT	DATE
CLG	04/28/06
CLG	04/28/06
12/16/2006	
REVIEWED	JMD/JMD 04/28/06 \$FILE\$

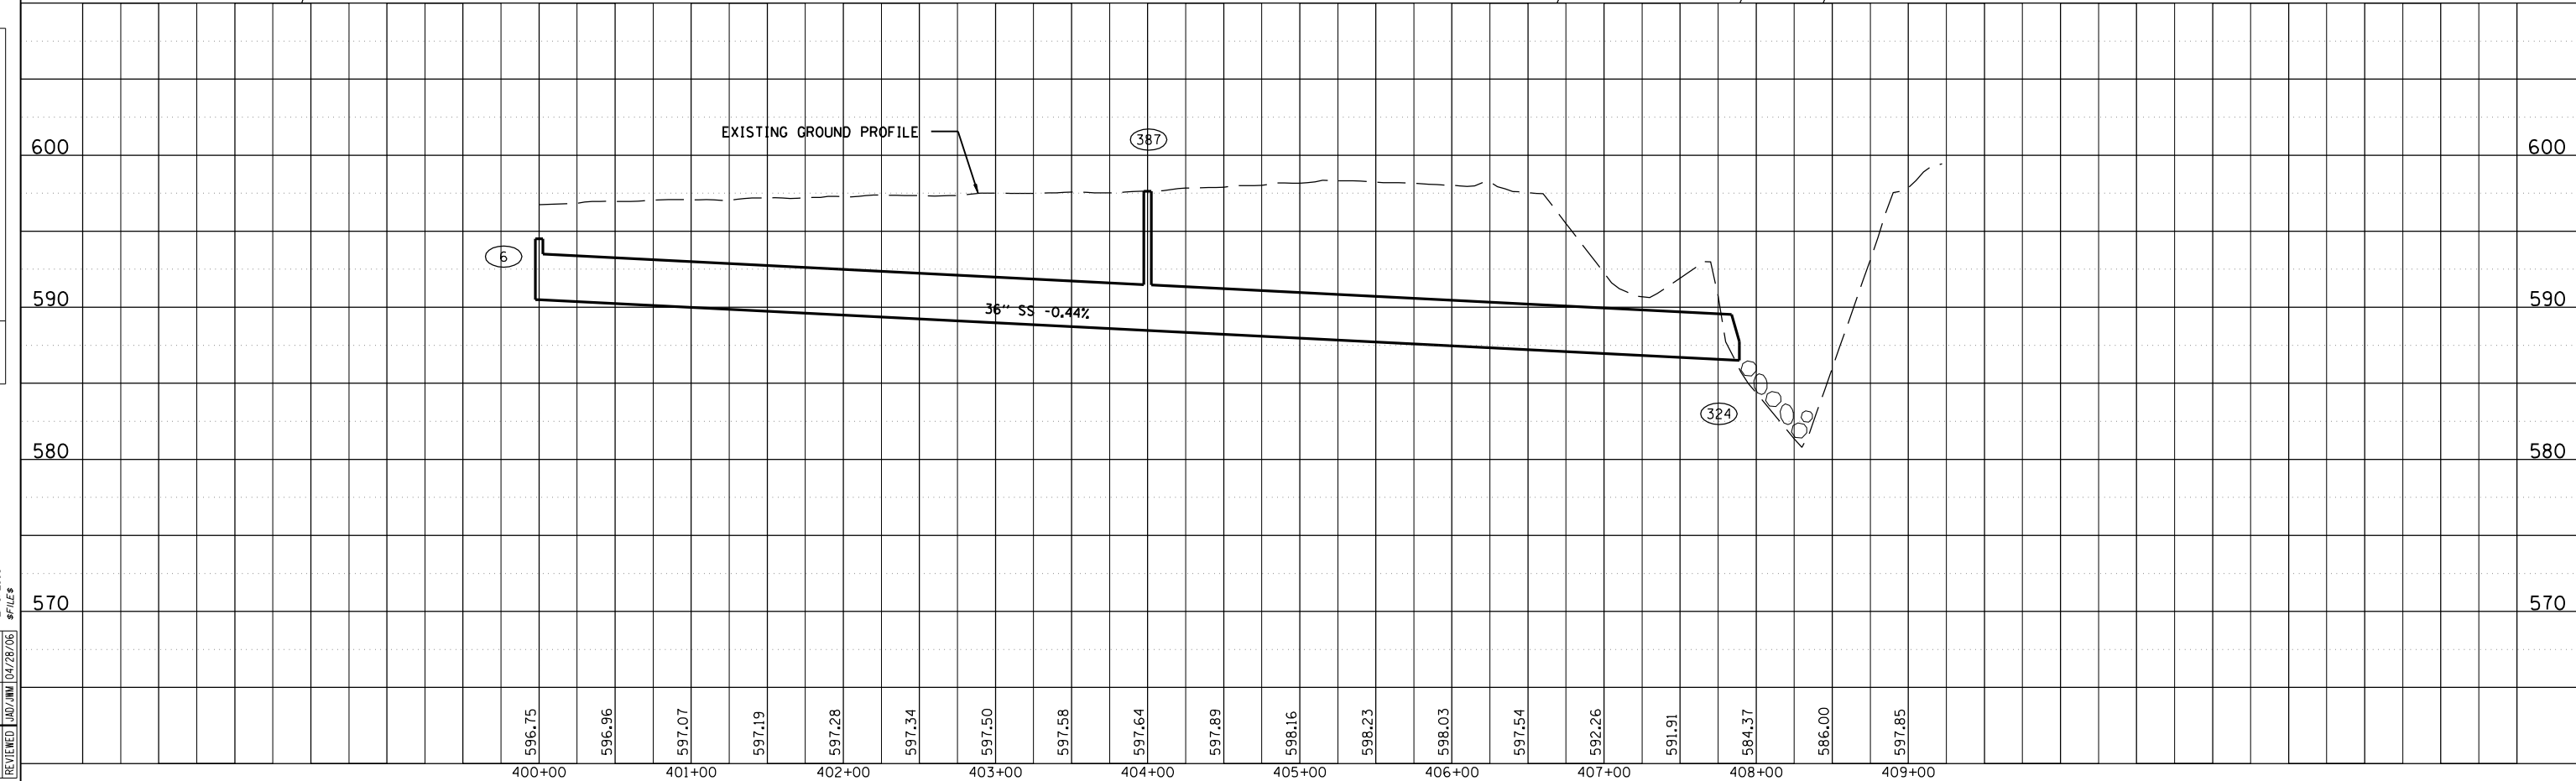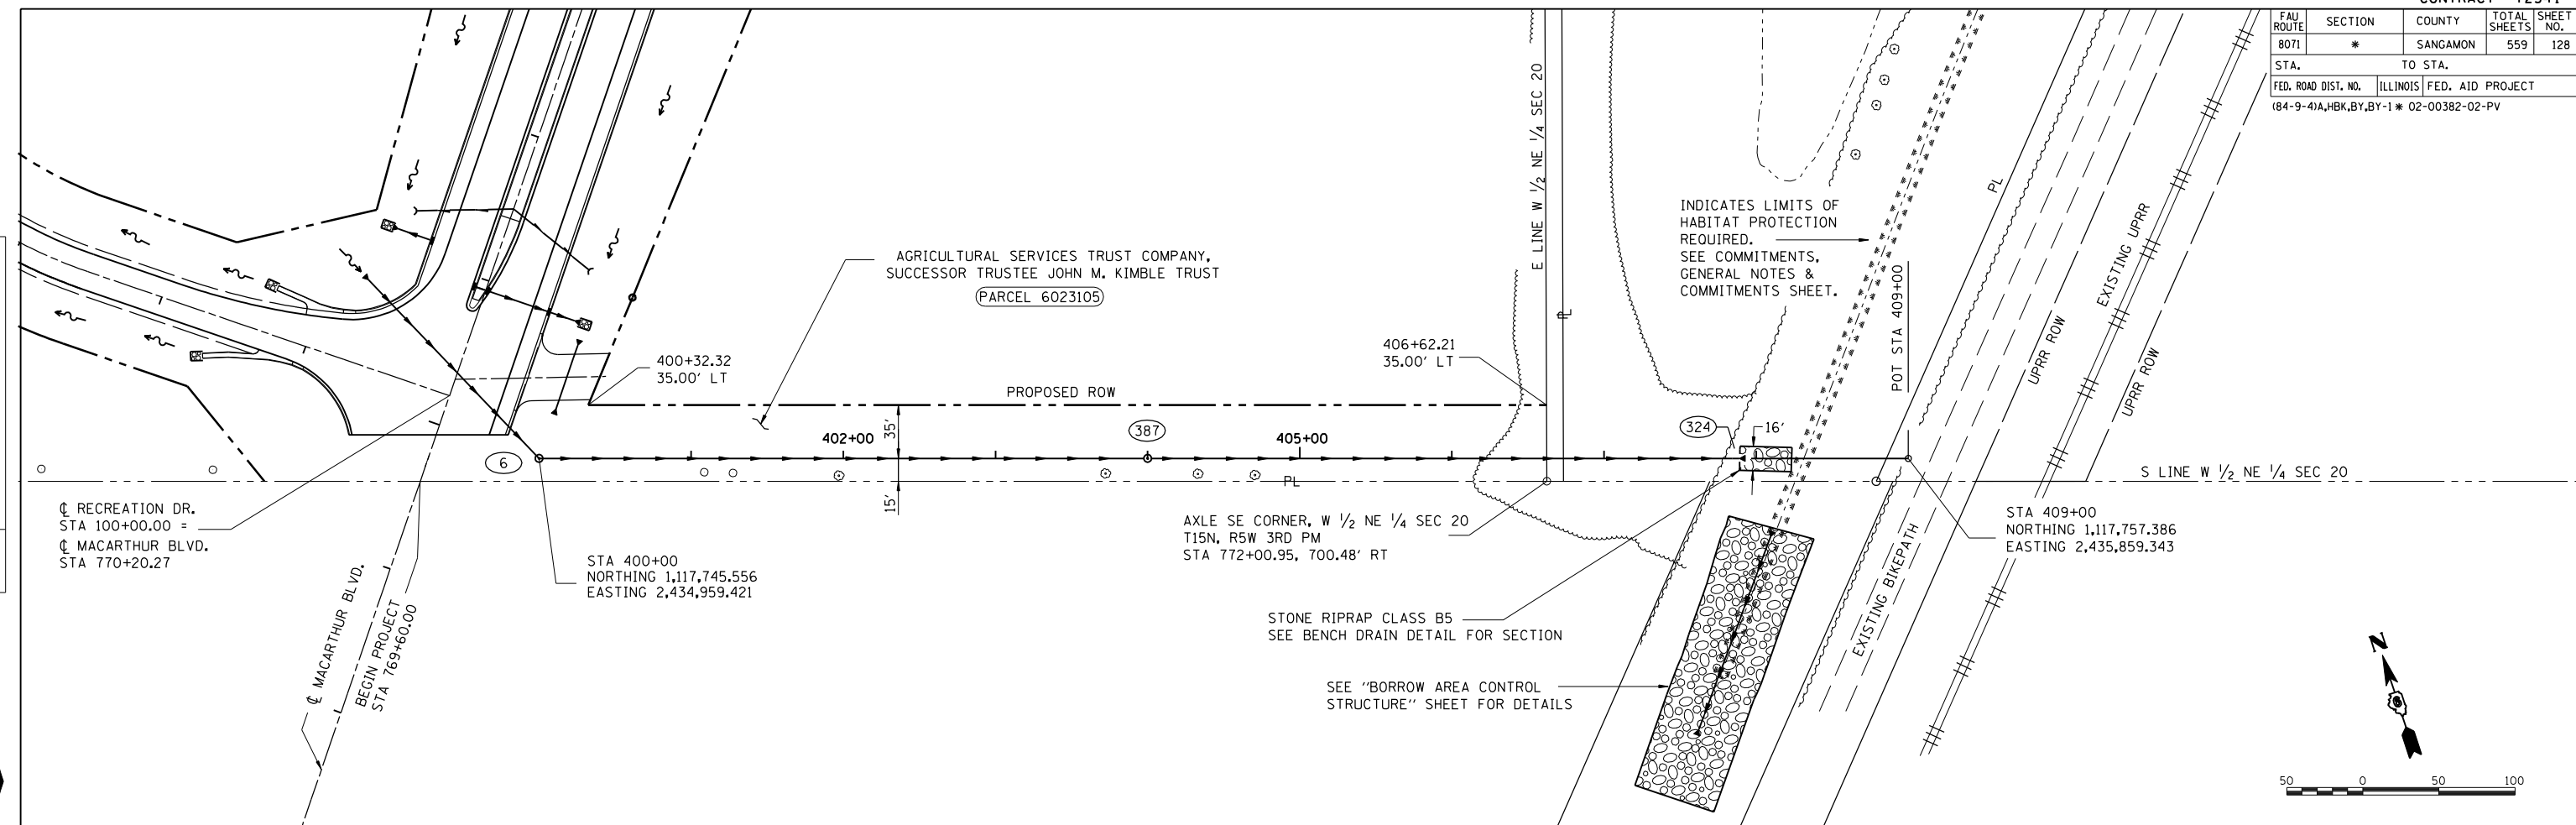

STORM SEWER STA. 400+00 TO STA. 407+89