

FAU ROUTE	SECTION	COUNTY	TOTAL SHEETS	SHEET NO.
8071	*	SANGAMON	559	129
STA. 8071		TO STA. 8072		
FED. ROAD DIST. NO.		ILLINOIS FED. AID PROJECT		
(84-9-4)A,HBK,BY,BY-1		* 02-00382-02-PV		


PLAN	DATE	BY
SURVEYED		
PLOTTED		
CHECKED		
NO. OF WAY CHECKED		
CADD FILE NAME		



PROFILE	DATE	BY
SURVEYED		
PLOTTED		
CHECKED		
NO. OF WAY CHECKED		
STRUCTURE NOTATIONS CHKD		



LAYOUT	CLG	DATE
DRAWN	CLG	04/28/06
REVIEWED	JAD/JM	04/28/06

laughlin
12/16/2006
\$71LE\$

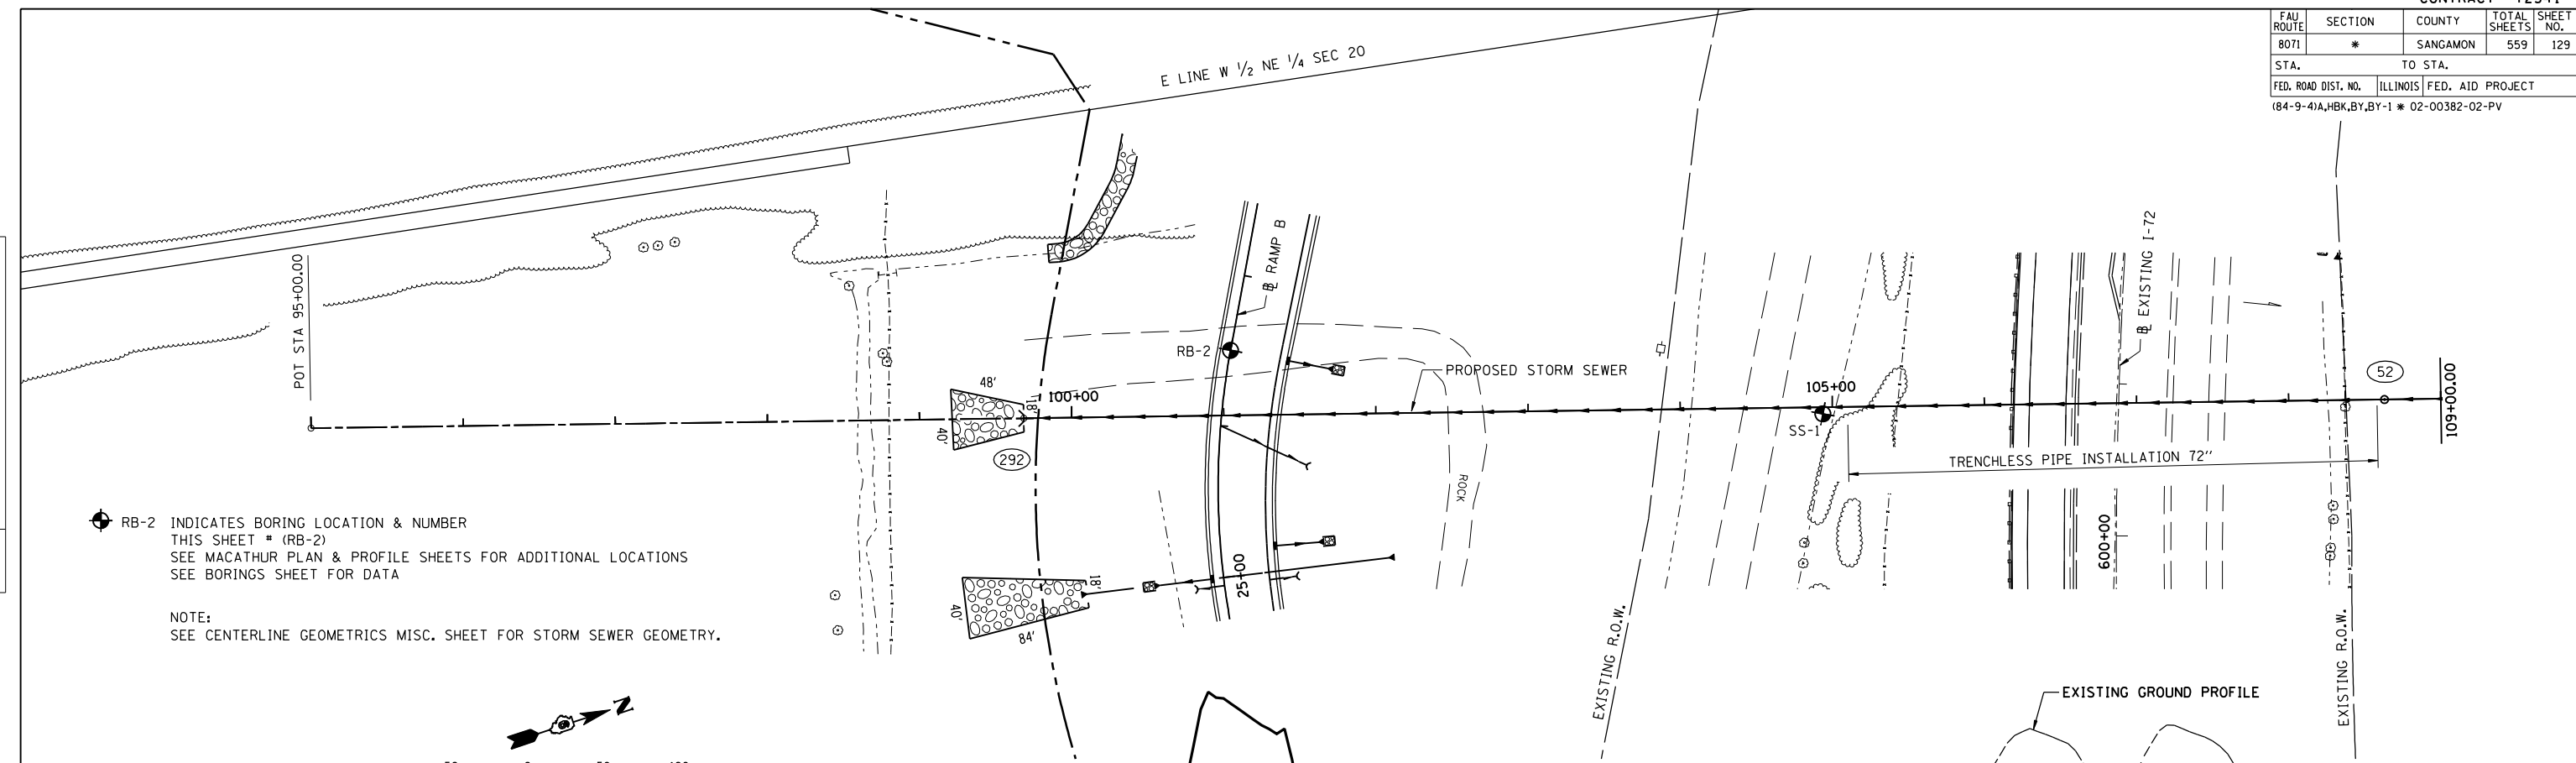

RB-2 INDICATES BORING LOCATION & NUMBER
THIS SHEET # (RB-2)
SEE MACARTHUR PLAN & PROFILE SHEETS FOR ADDITIONAL LOCATIONS
SEE BORINGS SHEET FOR DATA

NOTE:
SEE CENTERLINE GEOMETRICS MISC. SHEET FOR STORM SEWER GEOMETRY.

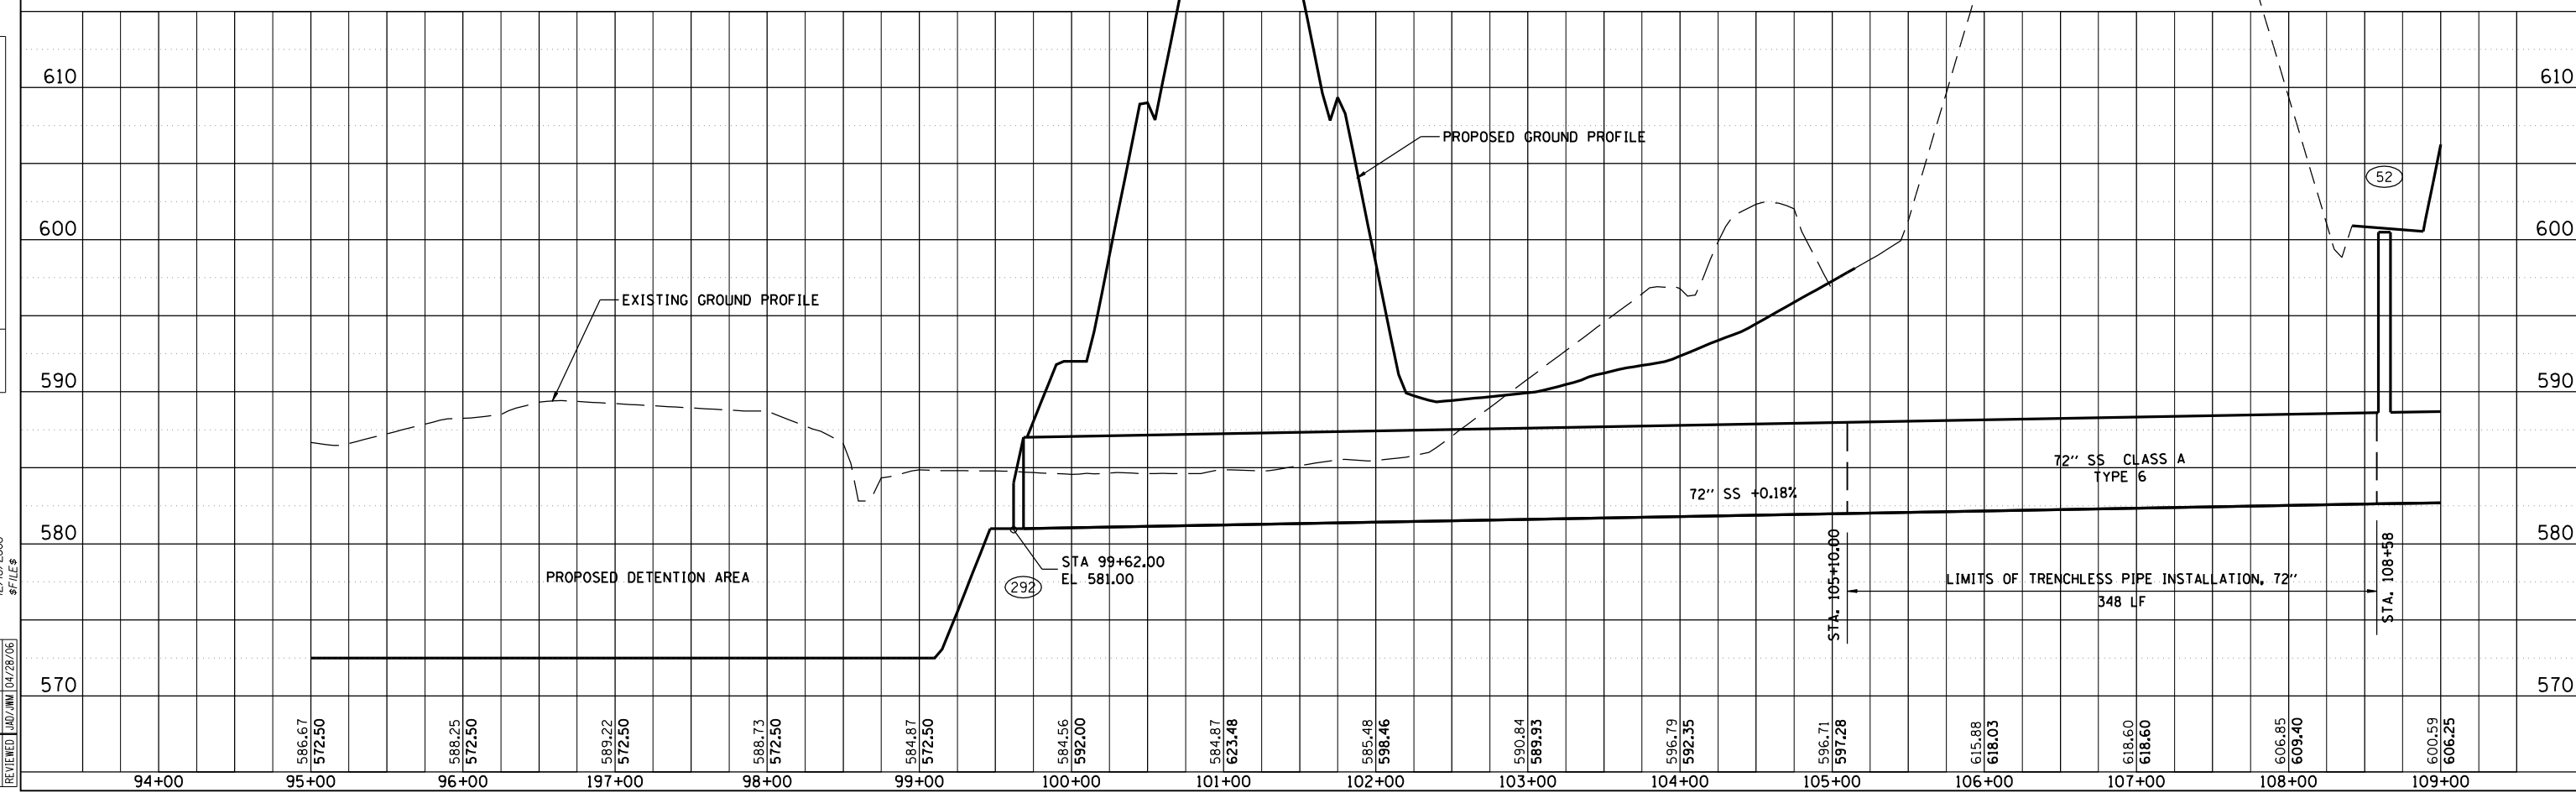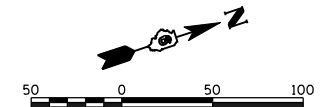

MACARTHUR BLVD. STORM SEWER STA. 99+62.00 TO STA. 109+00