


FAU ROUTE	SECTION	COUNTY	TOTAL SHEETS	SHEET NO.
8071	*	SANGAMON	559	135
STA. TO STA.		ILLINOIS FED. AID PROJECT		
84-9-4)A,HBK,BY,BY-1		02-00382-02-PV		

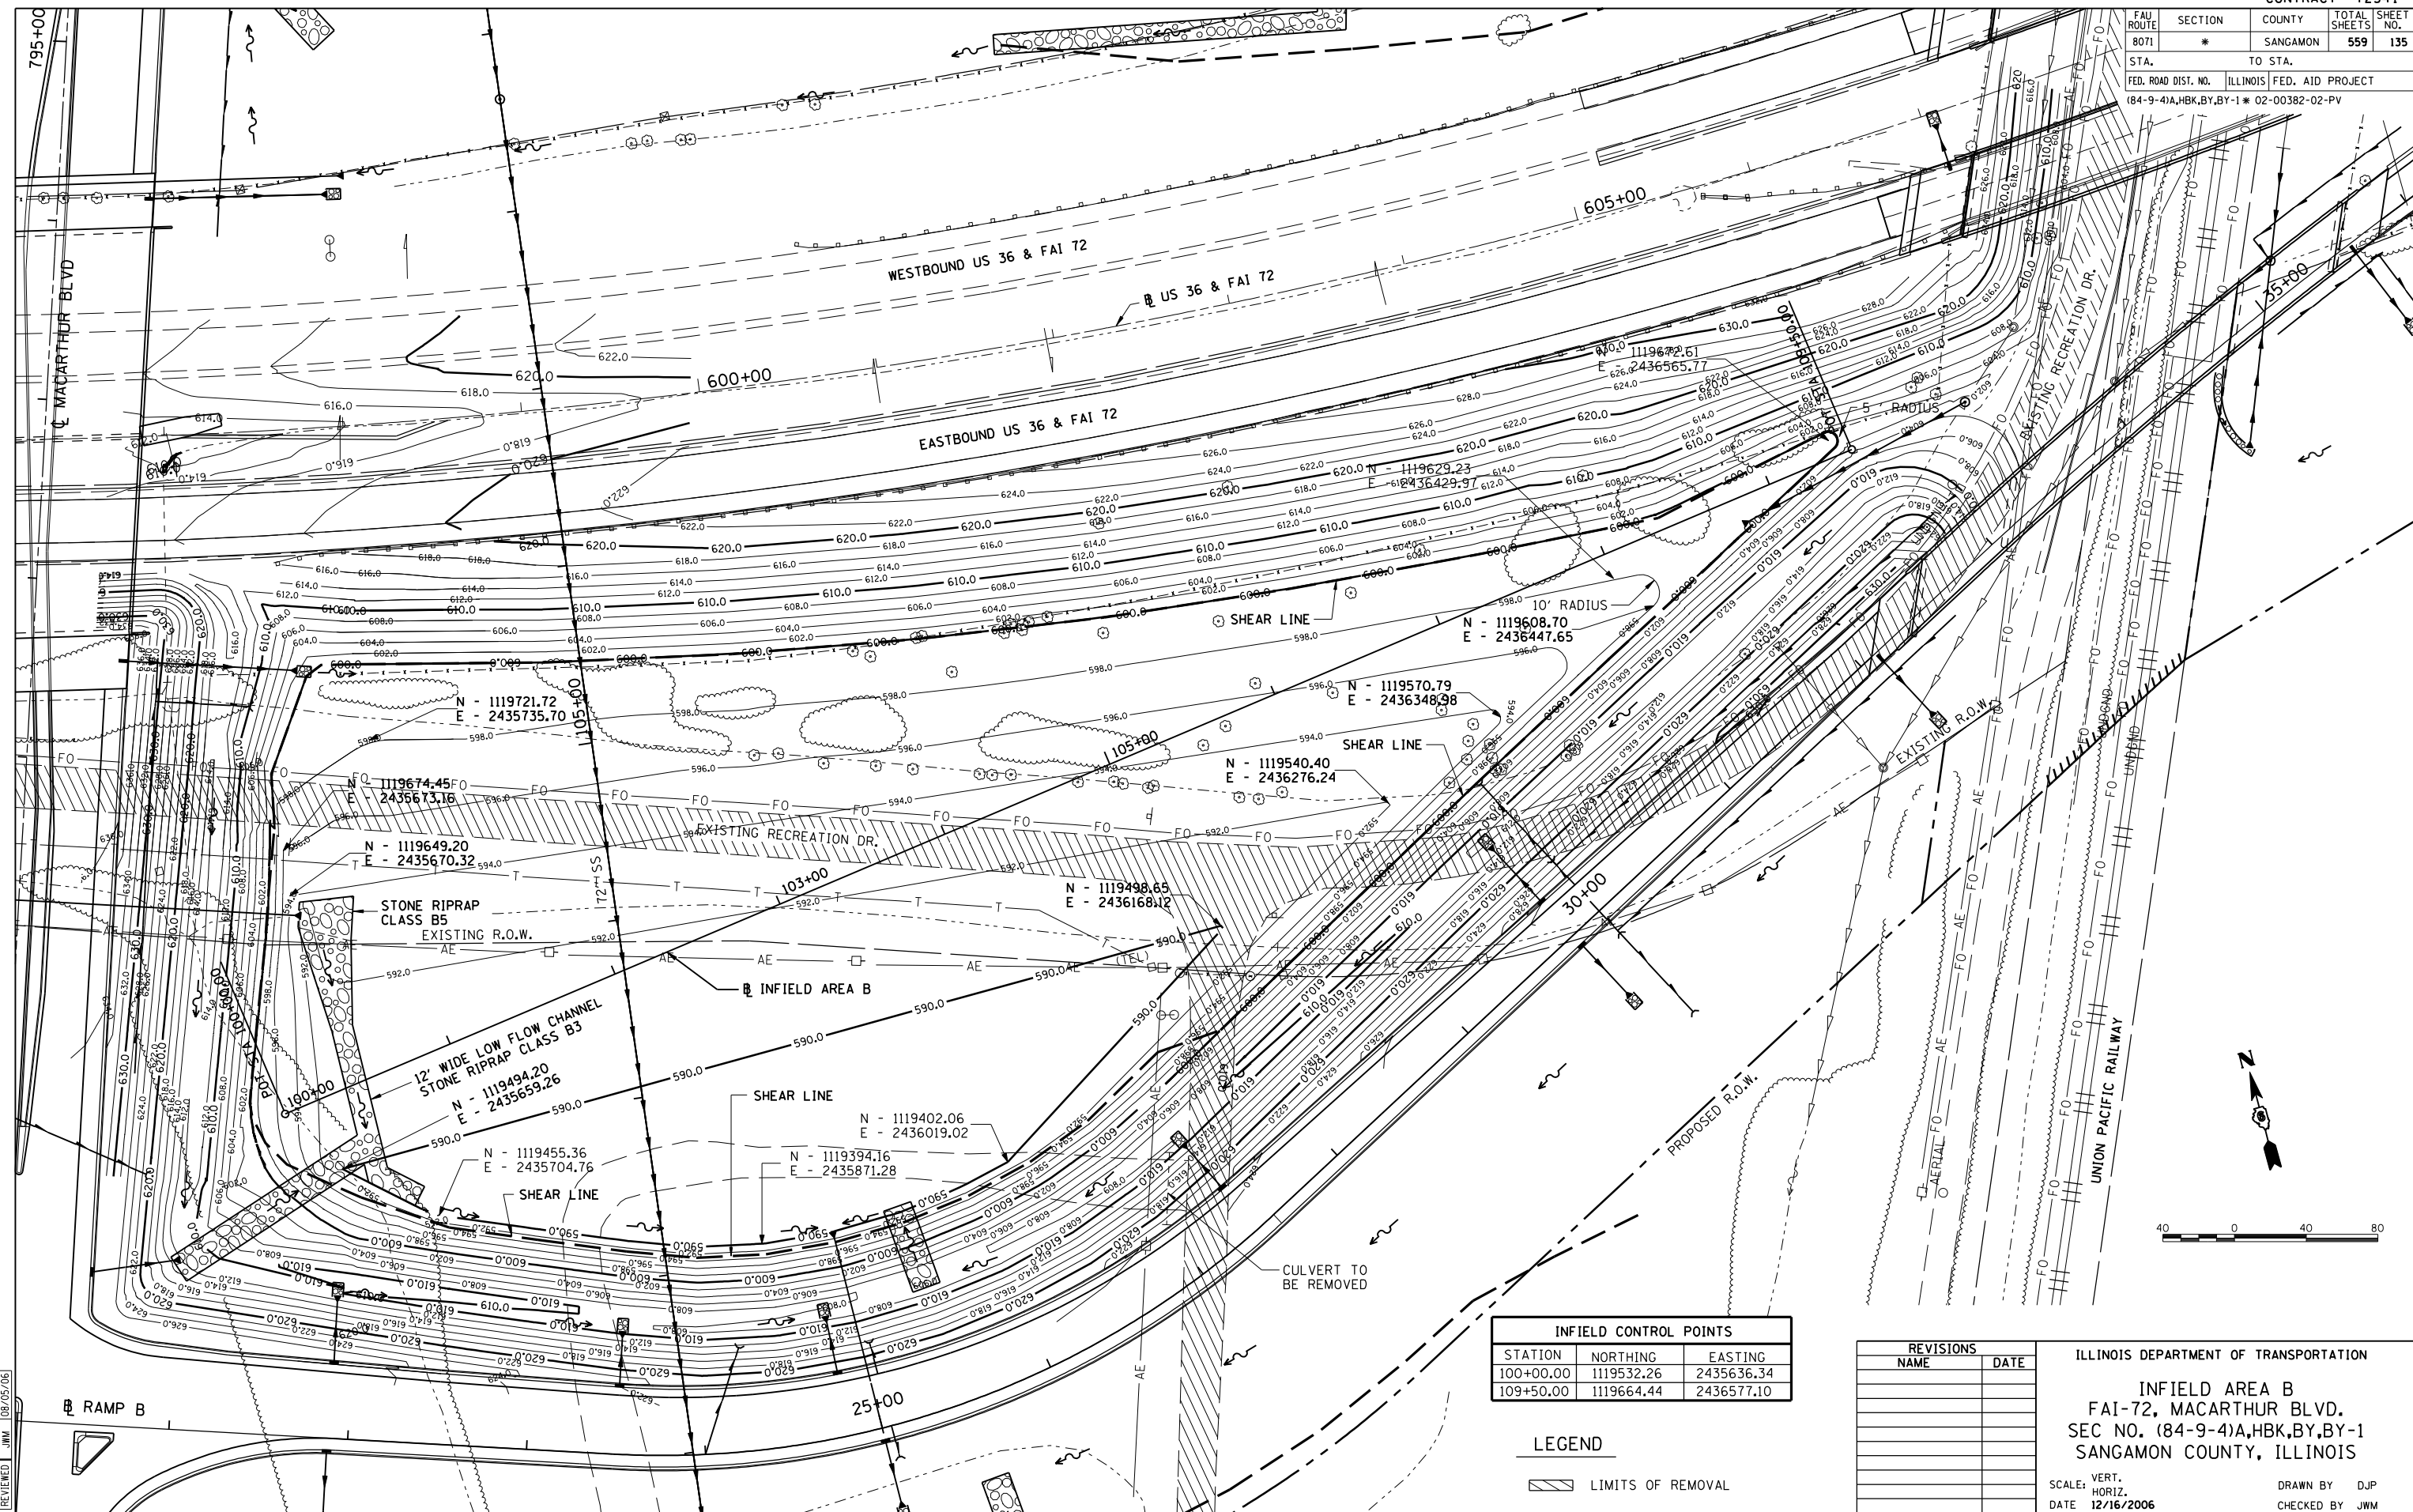

STATION	NORTHING	EASTING
100+00.00	1119532.26	2435636.34
109+50.00	1119664.44	2436577.10

	LIMITS OF REMOVAL
--	-------------------

NAME	DATE

ILLINOIS DEPARTMENT OF TRANSPORTATION
INFIELD AREA B
 FAI-72, MACARTHUR BLVD.
 SEC NO. (84-9-4)A,HBK,BY,BY-1
 SANGAMON COUNTY, ILLINOIS
 SCALE: VERT. 1"=40'
 HORIZ. 1"=80'
 DATE: 12/16/2006
 DRAWN BY: DJP
 CHECKED BY: JWM

12/16/2006
 \$ FILES
 LAYOUT: DJP 08/05/06
 DRAWN: DJP 08/05/06
 REVIEWED: JMW 08/05/06