
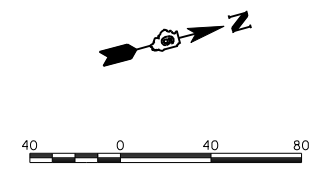


FAU ROUTE	SECTION	COUNTY	TOTAL SHEETS	SHEET NO.
8071	*	SANGAMON	559	138
STA.		TO STA.		
FED. ROAD DIST. NO.	ILLINOIS	FED. AID PROJECT		
(84-9-4)A,HBK,BY,BY-1 * 02-00382-02-PV				

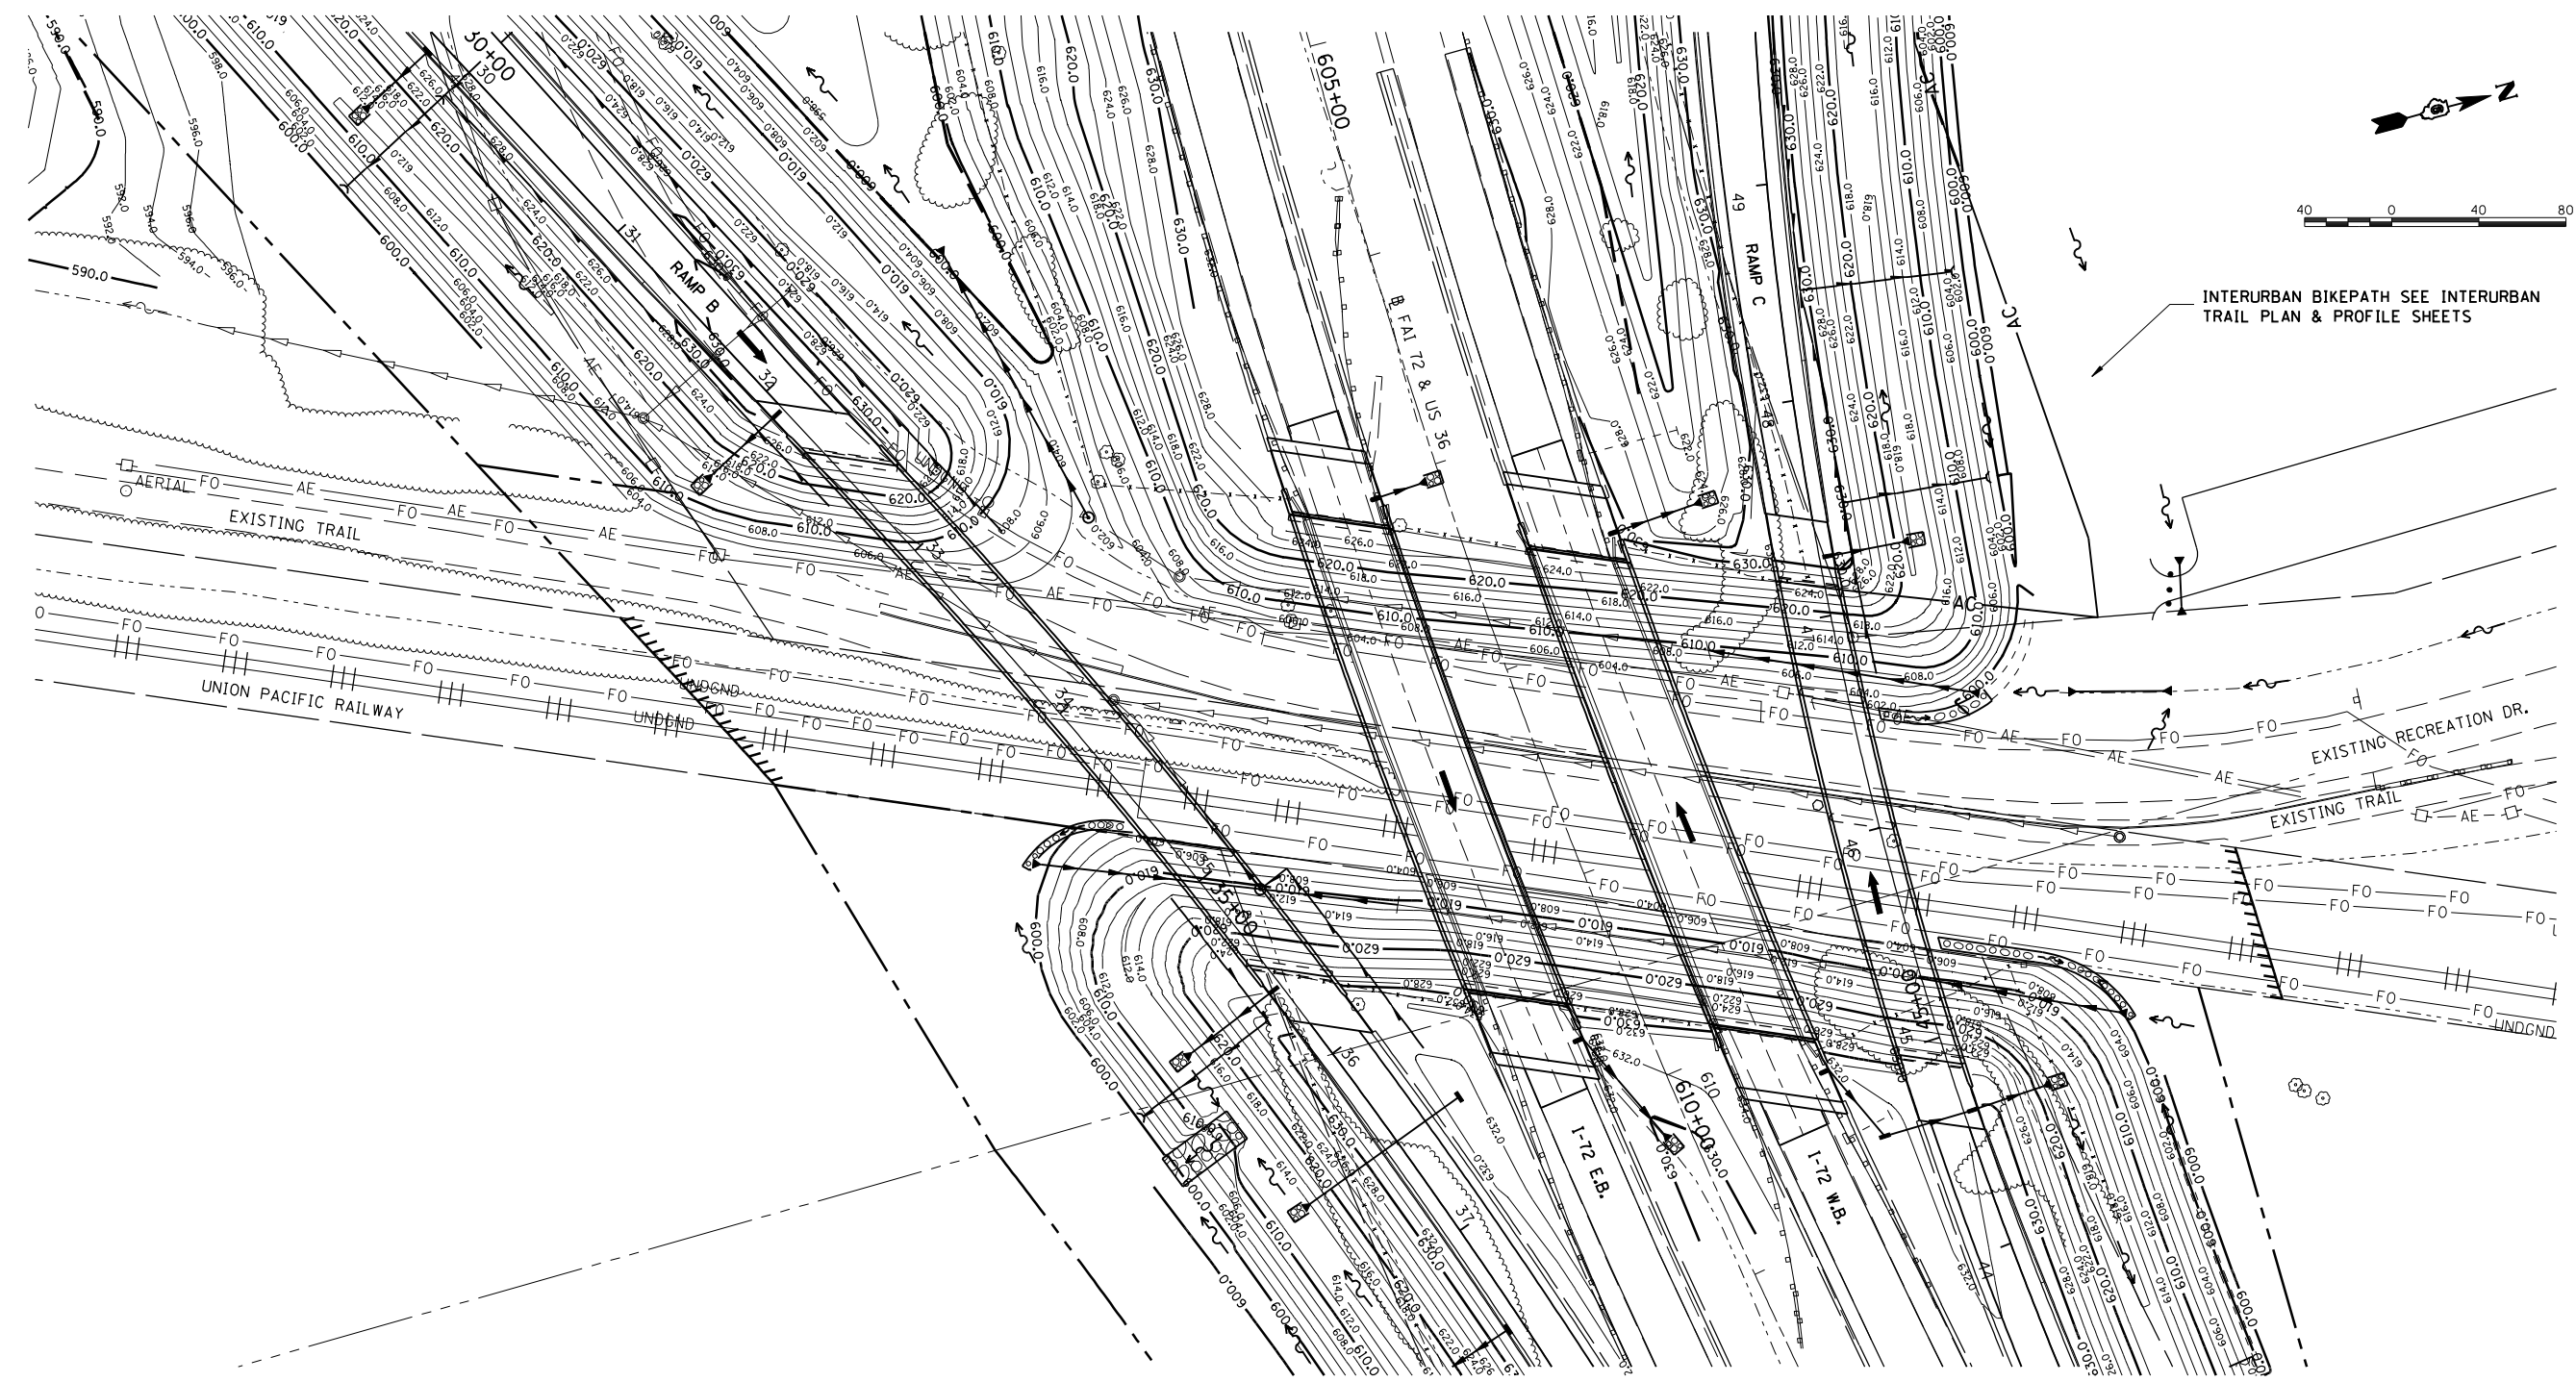

INTERURBAN BIKEPATH SEE INTERURBAN TRAIL PLAN & PROFILE SHEETS

© Copyright Hanson Professional Services Inc. \$MS_YEARS
HANSON

12/16/2006	LAYOUT	D.P.	08/05/06
\$FILES	DRAWN	D.P.	08/05/06
	REVIEWED	J.M.	08/05/06

REVISIONS	
NAME	DATE

ILLINOIS DEPARTMENT OF TRANSPORTATION
 BRIDGE CONES AT UPRR
 FAI-72, MACARTHUR BLVD.
 SEC NO. (84-9-4)A,HBK,BY,BY-1
 SANGAMON COUNTY, ILLINOIS
 SCALE: VERT. _____
 HORIZ. _____
 DATE: 12/16/2006
 DRAWN BY: DJP
 CHECKED BY: JWM