


FAU ROUTE	SECTION	COUNTY	TOTAL SHEETS	SHEET NO.
8071	*	SANGAMON	559	160
STA.		TO STA.		
FED. ROAD DIST. NO.		ILLINOIS	FED. AID PROJECT	
(84-9-4)A,HBK,BY,BY-1 * 02-00382-02-PV				



ELEVATIONS ARE TOP OF FUTURE PAVEMENT

RECREATION DRIVE AT MACARTHUR BLVD						
	STATION	OFFSET	CL OR B	NORTHING	EASTING	ELEVATION
A	101+90.57	12.00	RECREATION DR	1117856.804	2434722.741	599.16
B	100+82.77	24.81	RECREATION DR	1117835.366	2434829.162	598.98
C	771+08.27	-33.00	MAC ARTHUR	1117879.889	2434896.150	599.96
D	101+90.57	-12.00	RECREATION DR	1117834.001	2434715.258	599.16
E	101+66.58	12.63	RECREATION DR	1117849.920	2434745.730	599.07
F	101+36.29	15.21	RECREATION DR	1117842.935	2434775.317	598.97
G	101+06.44	19.76	RECREATION DR	1117837.947	2434805.092	598.89
H	101+09.00	-12.00	RECREATION DR	1117808.569	2434792.760	599.05
I	100+79.68	12.00	RECREATION DR	1117822.231	2434828.102	599.17
J	770+45.57	-44.38	MAC ARTHUR	1117823.863	2434865.791	599.45
K	770+58.87	-55.75	MAC ARTHUR	1117840.047	2434859.130	599.25
L	770+80.15	-39.39	MAC ARTHUR	1117855.172	2434881.311	599.68
M	100+79.06	-12.00	RECREATION DR	1117799.235	2434821.206	599.16
N	100+81.81	-17.96	RECREATION DR	1117794.427	2434816.739	599.08
O	100+59.60	-34.75	RECREATION DR	1117771.550	2434832.602	599.14
P	769+96.89	-46.30	MAC ARTHUR	1117778.212	2434848.787	599.35
Q	769+75.07	-52.31	MAC ARTHUR	1117759.352	2434836.273	599.15

OFFSET (-00.00) = LEFT & (00.00) = RIGHT

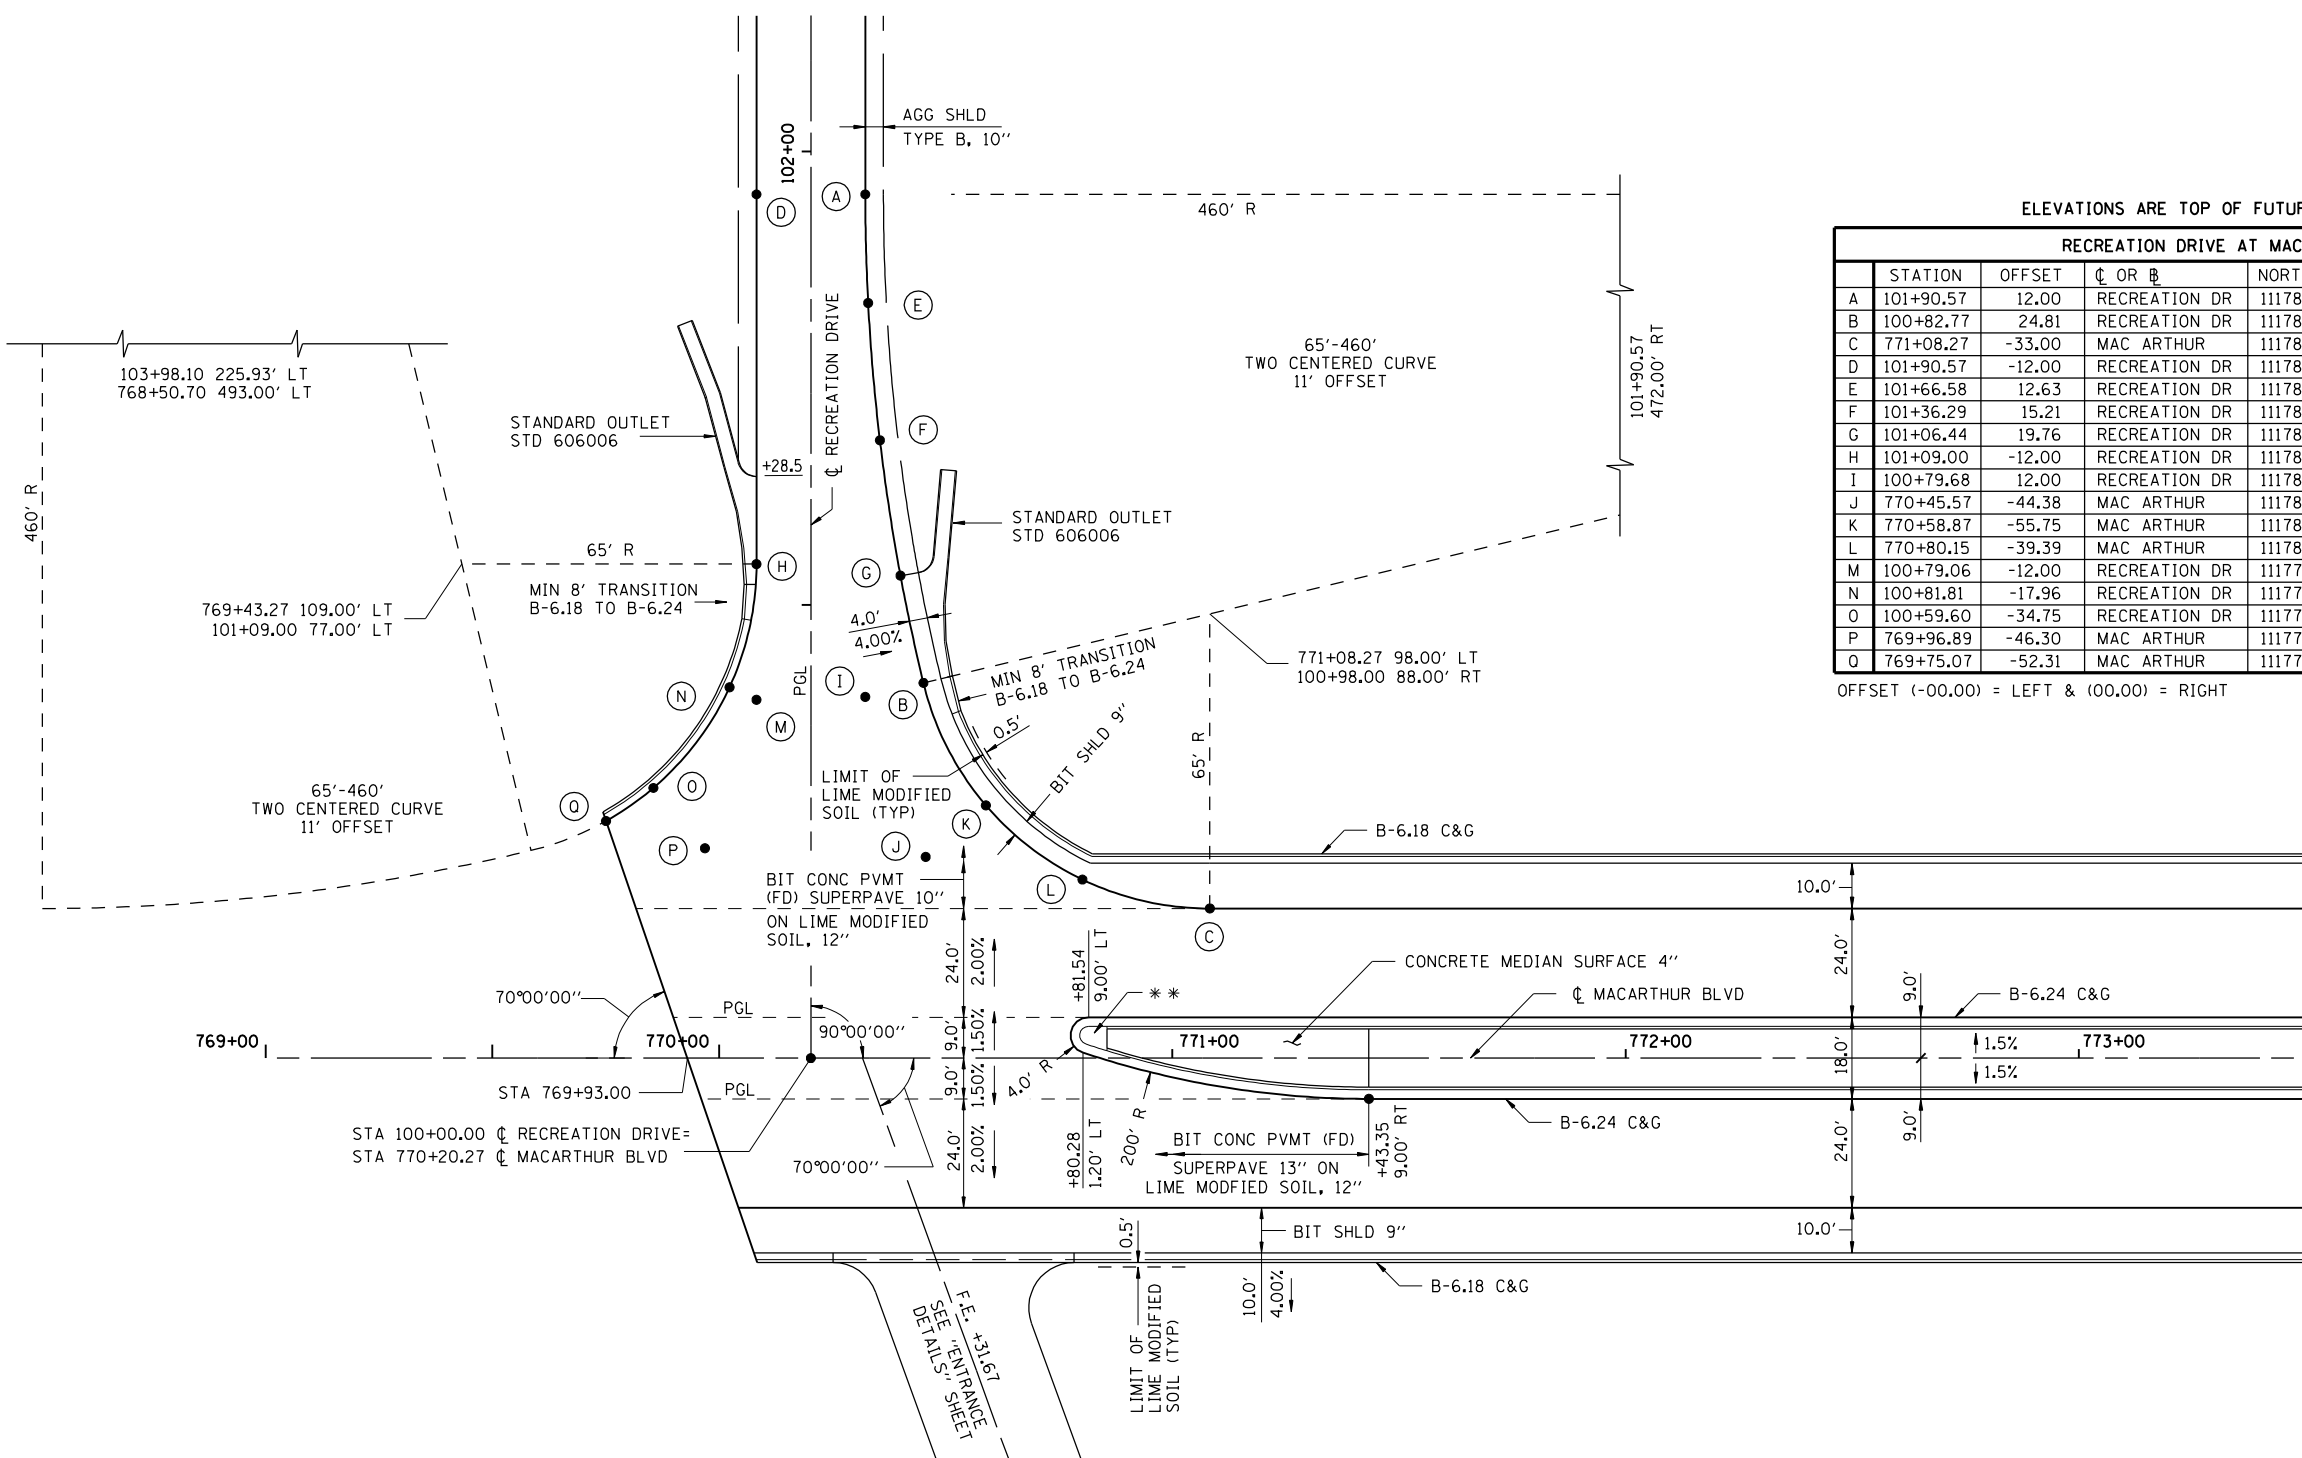

LAYOUT	CLG	04/28/06
DRAWN	CLG	04/28/06
REVIEWED	JAD/JMW	04/28/06

EXCEPT FOR GRADING, WORK ON THIS SHEET FOR INFORMATION ONLY NOT INCLUDED IN GRADING & STRUCTURES CONTRACT

** RAMP MEDIAN NOSE IN ACCORDANCE WITH STD 606301

REVISIONS	
NAME	DATE

ILLINOIS DEPARTMENT OF TRANSPORTATION
 INTERSECTION DETAIL
 RECREATION DR / MACARTHUR BLVD.
 SEC NO. 02-00382-02-PV
 SEC NO. (84-9-4)A,HBK,BY,BY-1
 SANGAMON COUNTY, ILLINOIS
 SCALE: VERT. _____
 HORIZ. _____
 DATE 12/16/2006
 DRAWN BY CLG
 CHECKED BY JAD

