



FAU ROUTE	SECTION	COUNTY	TOTAL SHEETS	SHEET NO.
8071	*	SANGAMON	559	166
STA. TO STA.				
FED. ROAD DIST. NO.	ILLINOIS	FED. AID PROJECT		
(84-9-4)A,HBK,BY,BY-1 * 02-00382-02-PV				

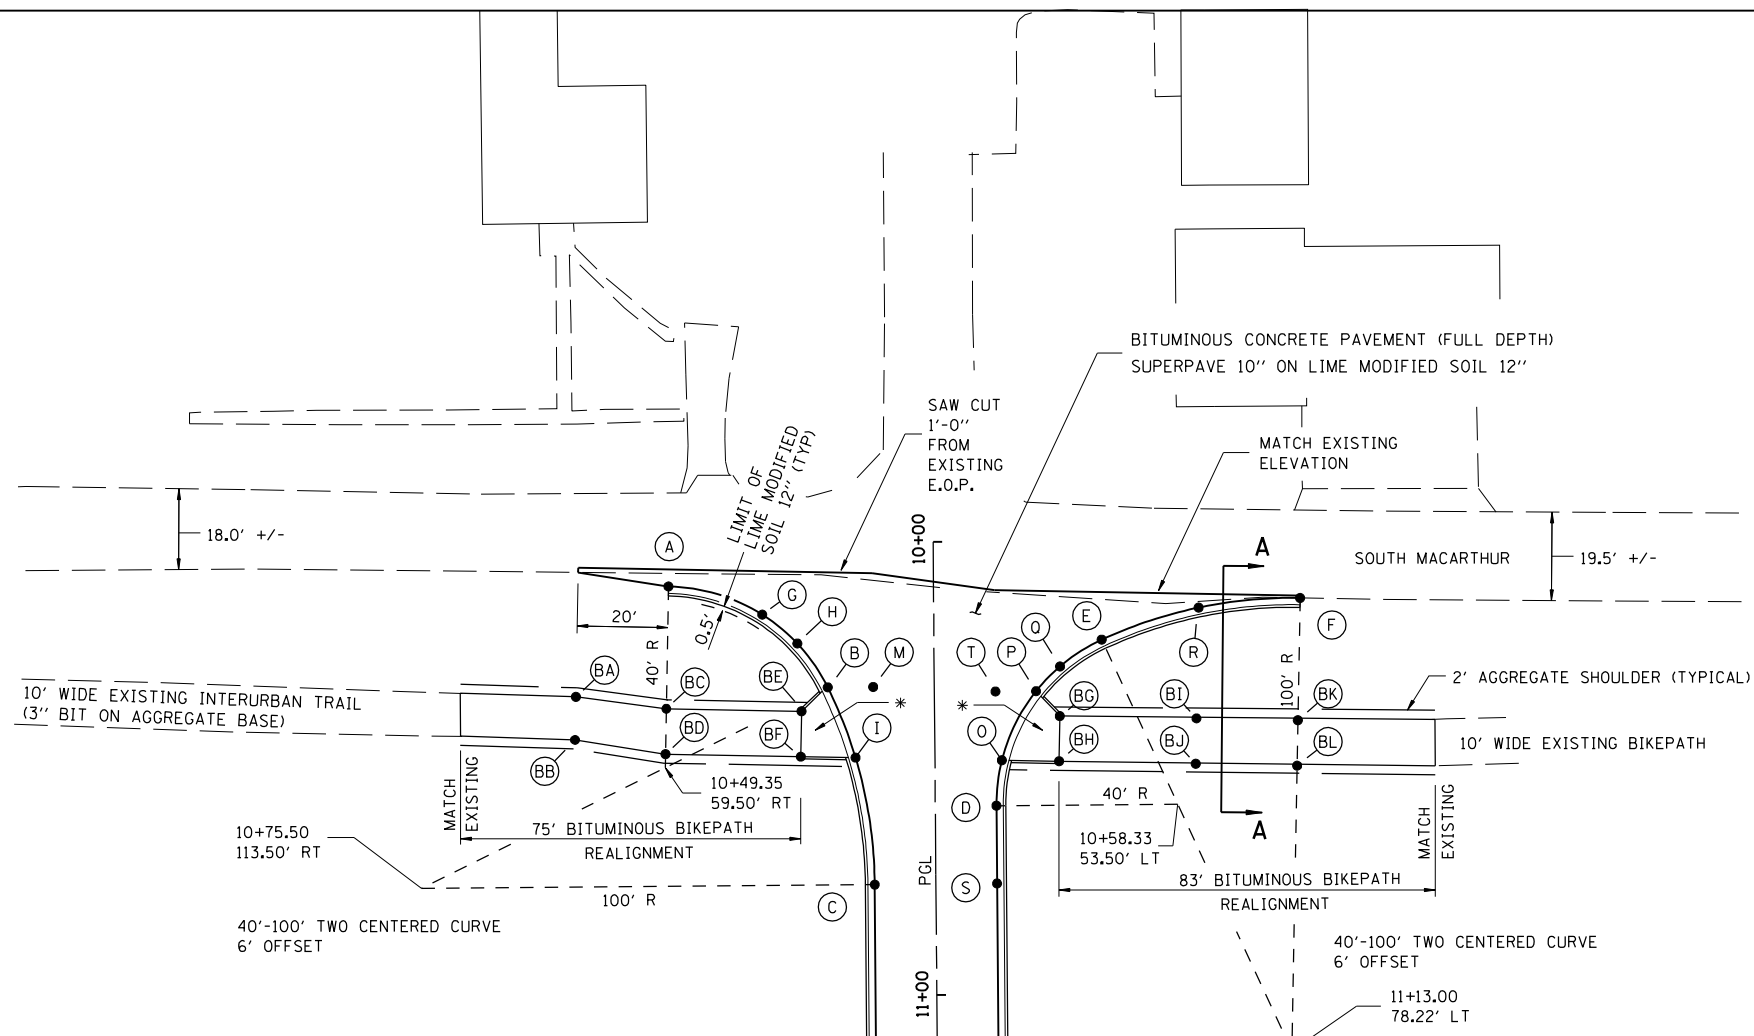

ELEVATIONS ARE TOP OF FUTURE PAVEMENT

CENTRE ST AT SOUTH MACARTHUR						
	STATION	OFFSET	CL OR B	NORTHING	EASTING	ELEVATION
A	10+09.36	58.45	CENTRE	1127004.144	2436733.497	602.12
B	10+31.91	23.50	CENTRE	1127039.537	2436755.340	602.21
C	10+75.50	13.50	CENTRE	1127050.411	2436798.719	602.39
D	10+58.33	-13.50	CENTRE	1127077.060	2436781.007	602.32
E	10+21.88	-37.02	CENTRE	1127099.842	2436744.095	602.17
F	10+13.04	-80.86	CENTRE	1127143.492	2436734.367	602.04
G	10+15.74	37.81	CENTRE	1127024.903	2436739.457	602.17
H	10+22.19	30.14	CENTRE	1127032.706	2436745.749	602.19
I	10+47.46	17.51	CENTRE	1127045.834	2436770.758	602.28
M	10+31.91	13.50	CENTRE	1127049.535	2436755.139	602.26
O	10+48.31	-14.78	CENTRE	1127078.135	2436770.960	602.28
P	10+33.14	-22.43	CENTRE	1127085.478	2436755.646	602.21
Q	10+27.72	-27.76	CENTRE	1127090.699	2436750.111	602.19
R	10+14.98	-58.44	CENTRE	1127121.116	2436736.760	602.07
S	10+75.50	-13.50	CENTRE	1127077.405	2436798.177	602.39
T	10+33.14	-13.50	CENTRE	1127076.554	2436755.825	602.26
BA	10+33.54	79.09	CENTRE	1126983.990	2436758.087	603.57
BB	10+43.04	79.34	CENTRE	1126983.931	2436767.585	603.59
BC	10+36.36	59.16	CENTRE	1127003.976	2436760.496	603.33
BD	10+46.35	59.42	CENTRE	1127003.913	2436770.496	603.41
BE	10+37.14	29.33	CENTRE	1127033.813	2436760.683	602.56
BF	10+47.14	29.59	CENTRE	1127033.750	2436770.683	602.76
BG	10+38.64	-27.64	CENTRE	1127090.804	2436761.039	602.56
BH	10+48.64	-27.38	CENTRE	1127090.741	2436771.039	602.76
BI	10+39.44	-57.79	CENTRE	1127120.963	2436761.227	603.62
BJ	10+49.43	-57.53	CENTRE	1127120.901	2436771.227	603.84
BK	10+40.03	-80.15	CENTRE	1127143.324	2436761.367	604.21
BL	10+50.02	-79.88	CENTRE	1127143.261	2436771.367	604.24

OFFSET (-00.00) = LEFT & (00.00) = RIGHT

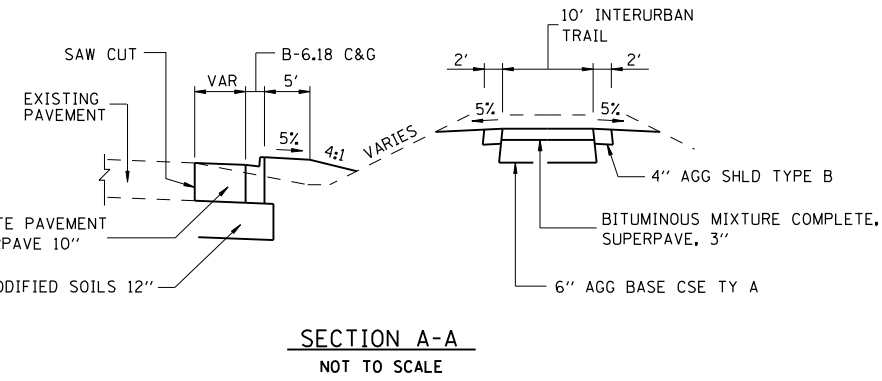

* PCC SIDEWALK 4\"/>

EXCEPT FOR GRADING, WORK ON THIS SHEET FOR INFORMATION ONLY NOT INCLUDED IN GRADING & STRUCTURES CONTRACT

REVISIONS	
NAME	DATE

ILLINOIS DEPARTMENT OF TRANSPORTATION
 INTERSECTION DETAIL
 CENTRE / SOUTH MACARTHUR BLVD.
 SEC NO. 02-00382-02-PV
 SEC NO. (84-9-4)A,HBK,BY,BY-1
 SANGAMON COUNTY, ILLINOIS
 SCALE: VERT. _____
 HORIZ. _____
 DATE 12/16/2006
 DRAWN BY CLG
 CHECKED BY JAD



12/16/2006
 \$FILES
 LAYOUT CLG 04/28/06
 DRAWN CLG 04/28/06
 REVIEWED JAD/JM 04/28/06