



FAU ROUTE	SECTION	COUNTY	TOTAL SHEETS	SHEET NO.
8071	*	SANGAMON	559	168
STA.		TO STA.		
FED. ROAD DIST. NO.	ILLINOIS	FED. AID PROJECT		
(84-9-4)A,HBK,BY,BY-1 * 02-00382-02-PV				

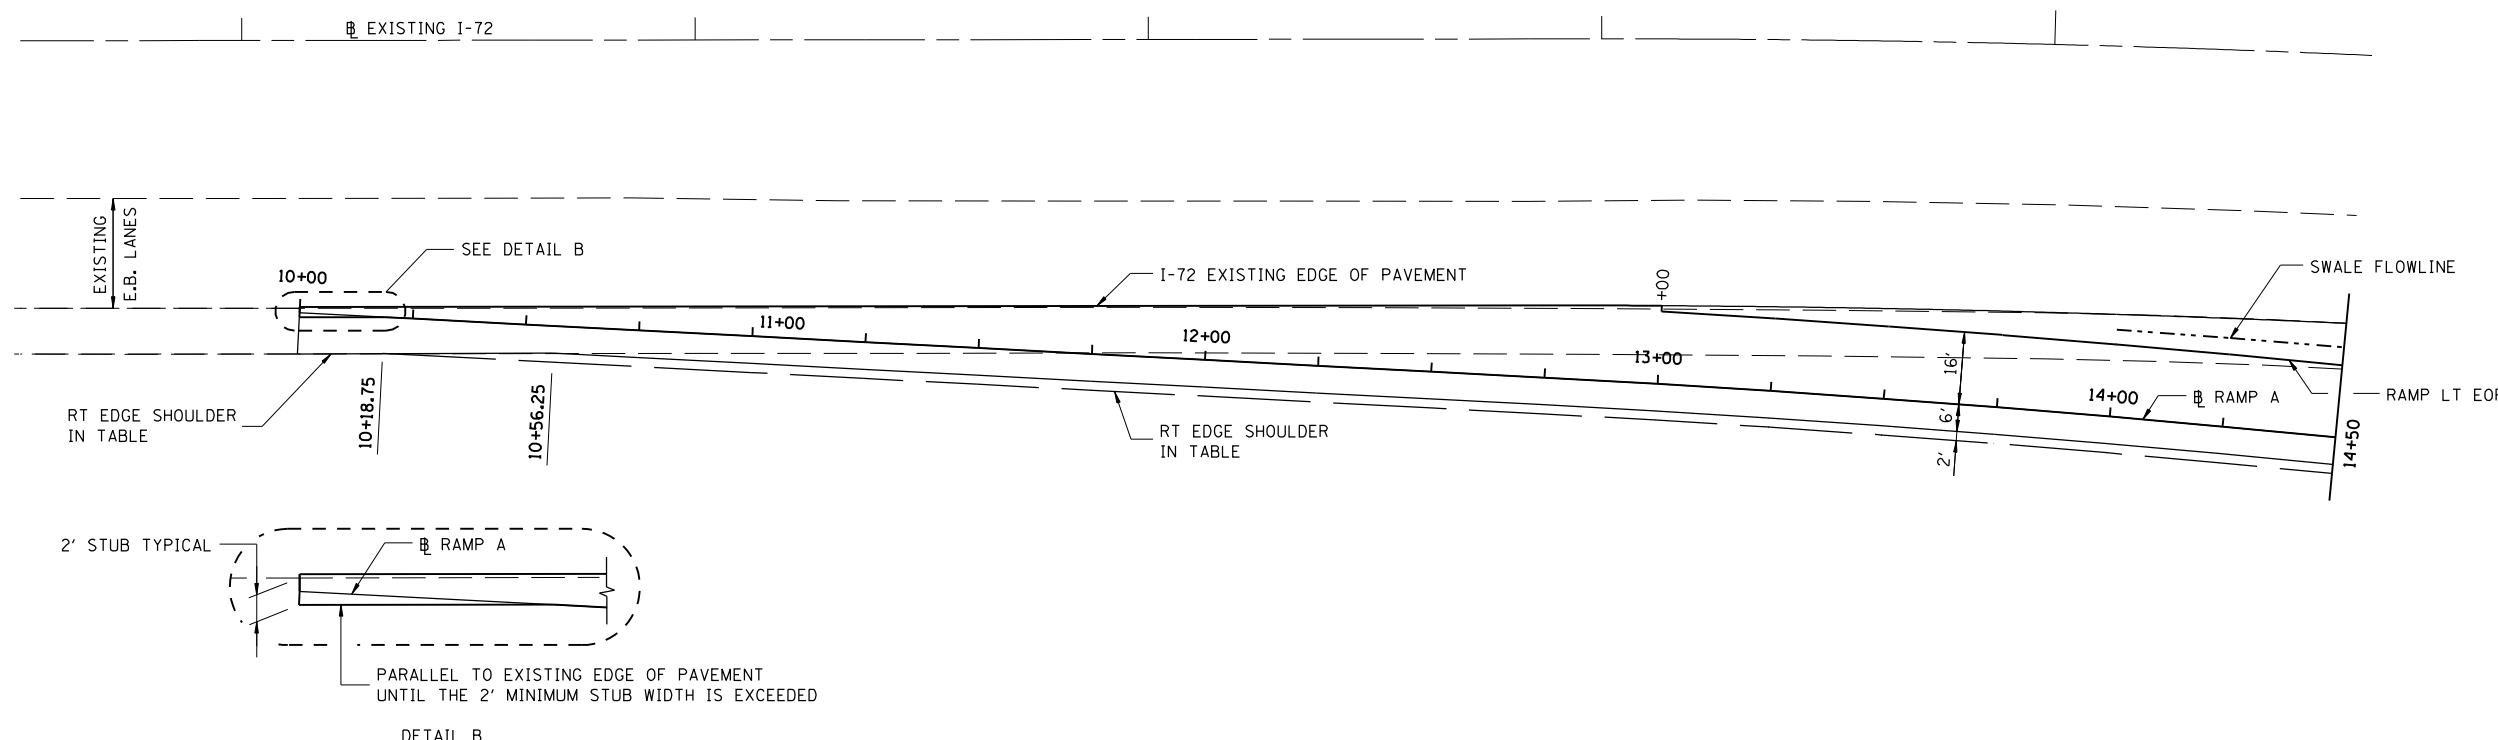

STATION	NORTHING	EASTING	ELEVATION AT RAMP BASELINE	I-72 EXISTING EDGE OF PAVEMENT		I-72 EDGE OF BIT SHOULDER		SWALE FLOWLINE			RAMP LT EDGE SHOULDER		RAMP LT EDGE OF PAVEMENT		RAMP RT EDGE SHOULDER	
				OFFSET	ELEV	OFFSET LT	ELEV	OFFSET LT	ELEV	WIDTH	OFFSET LT	ELEV	OFFSET LT	ELEV	OFFSET RT	ELEV
10+00.00	1,120,174.896	2,433,618.706	602.44	1.00	602.46										9.00	602.08
10+25.00	1,120,173.859	2,433,643.685	602.42	2.34	602.46										8.00	602.10
10+50.00	1,120,172.823	2,433,668.663	602.39	3.67	602.46										8.00	602.07
10+75.00	1,120,171.786	2,433,693.642	602.36	5.01	602.46										8.00	602.04
11+00.00	1,120,170.750	2,433,718.620	602.32	6.34	602.45										8.00	602.00
11+25.00	1,120,169.714	2,433,743.599	602.27	7.68	602.42										8.00	601.95
11+50.00	1,120,168.677	2,433,768.577	602.20	9.01	602.40										8.00	601.88
11+75.00	1,120,167.641	2,433,793.556	602.11	10.35	602.37										8.00	601.79
12+00.00	1,120,166.604	2,433,818.534	602.01	11.68	602.33										8.00	601.69
12+25.00	1,120,165.568	2,433,843.513	601.88	13.02	602.29										8.00	601.56
12+50.00	1,120,164.532	2,433,868.491	601.75	14.35	602.24										8.00	601.43
12+75.00	1,120,163.495	2,433,893.470	601.61	15.69	602.20										8.00	601.29
13+00.00	1,120,162.366	2,433,918.444	601.50	17.02	602.15							16.00	602.15	8.00	601.18	
13+25.00	1,120,161.074	2,433,943.411	601.41	18.36	602.11							16.00	602.11	8.00	601.06	
13+50.00	1,120,159.618	2,433,968.369	601.34	19.69	602.06							16.00	602.06	8.00	600.98	
13+75.00	1,120,157.998	2,433,993.316	601.30	21.03	602.02							16.00	602.02	8.00	600.94	
14+00.00	1,120,156.214	2,434,018.252	601.28	22.36	602.00			19.20	601.95			16.00	602.00	8.00	600.92	
14+25.00	1,120,154.263	2,434,043.176	601.27	23.70	601.99			19.58	601.93			16.00	601.99	8.00	600.91	
14+50.00	1,120,152.155	2,434,068.087	601.27	25.03	601.99			19.97	601.91			16.00	601.99	8.00	600.91	

NOTE:
I-72 EXISTING EDGE OF PAVEMENT SHOWN IN THE TABLE IS SET TO MATCH THE ELEVATION OF THE PROPOSED OVERLAY OF I-72 BY OTHERS.

ESTIMATED EXISTING OFFSET/ELEVATION. MATCH EXISTING

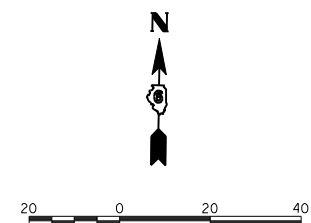

EXCEPT FOR GRADING, WORK ON THIS SHEET FOR INFORMATION ONLY NOT INCLUDED IN GRADING & STRUCTURES CONTRACT

REVISIONS	
NAME	DATE

ILLINOIS DEPARTMENT OF TRANSPORTATION
RAMP A TERMINAL DETAIL-1
FAI-72, MACARTHUR BLVD
SEC NO. 02-00382-02-PV
SEC NO. (84-9-4)A,HBK,BY,BY-1
SANGAMON COUNTY, ILLINOIS

SCALE: VERT. DRAWN BY CLG
 HORIZ. CHECKED BY JAD
DATE 12/16/2006



12/16/2006 \$FILES
LAYOUT CLG 04/28/06
DRAWN CLG 04/28/06
REVIEWED JAD/JMM 04/28/06