


FAU ROUTE	SECTION	COUNTY	TOTAL SHEETS	SHEET NO.
8071	*	SANGAMON	559	172
STA.		TO STA.		
FED. ROAD DIST. NO.		ILLINOIS FED. AID PROJECT		
(84-9-4)A,HBK,BY,BY-1 * 02-00382-02-PV				

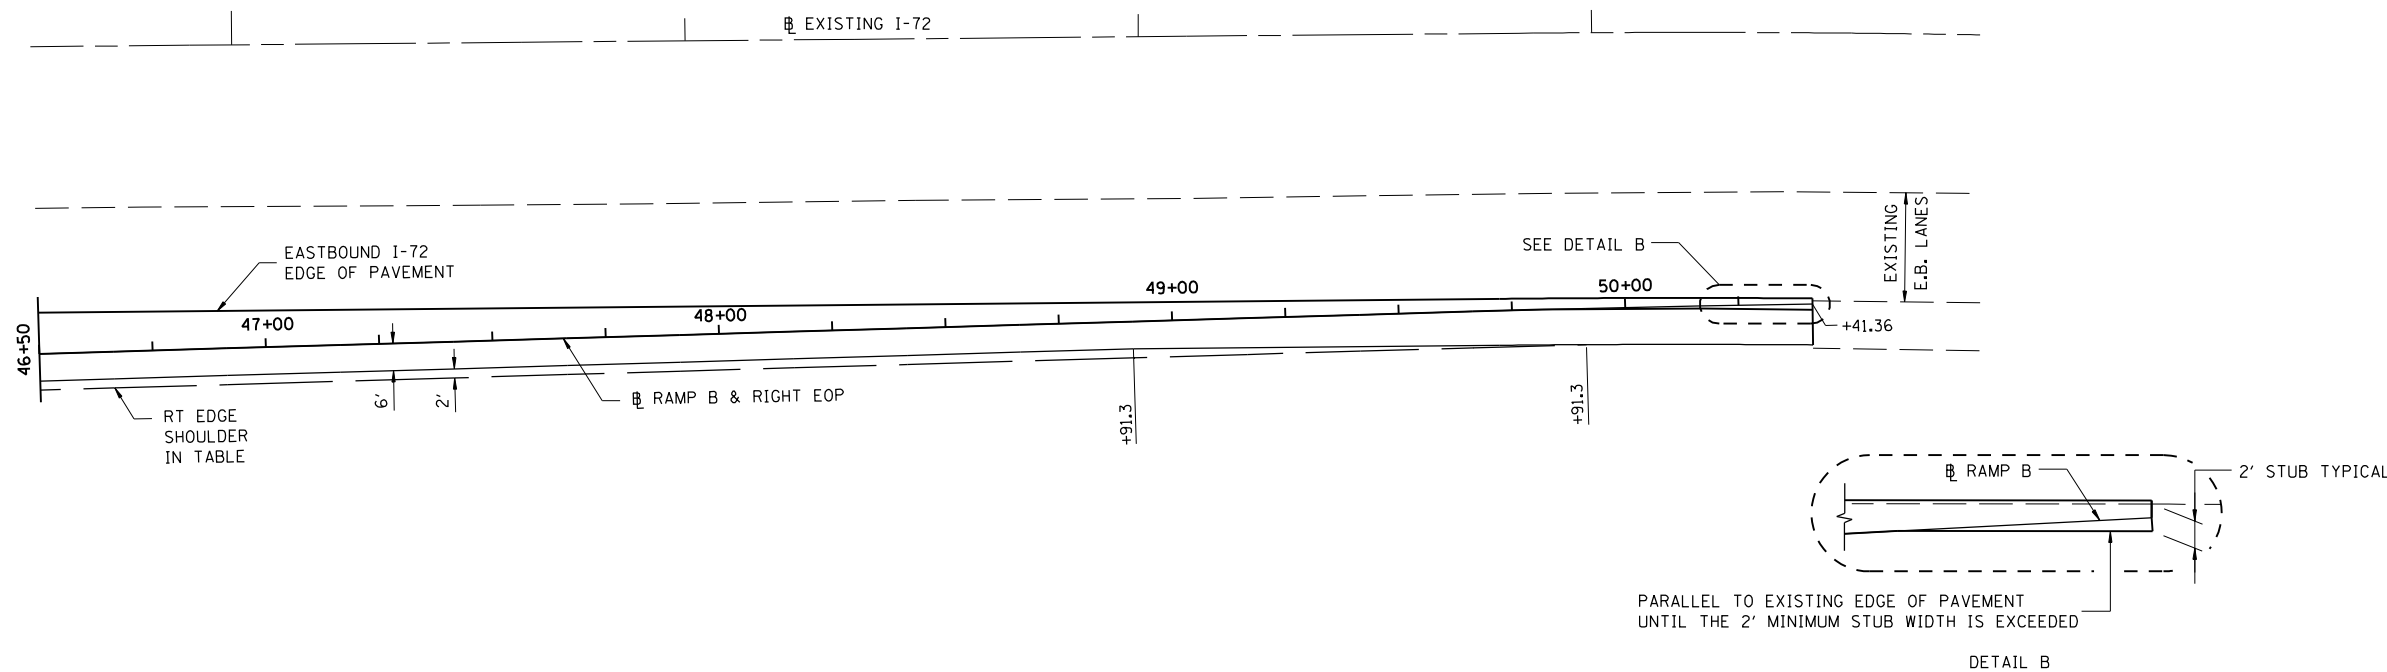

STATION	NORTHING	EASTING	ELEVATION AT RAMP BASELINE	I-72 EXISTING EDGE OF PAVEMENT		I-72 EDGE OF BIT SHOULDER		SWALE FLOWLINE			RAMP LT EDGE SHOULDER		RAMP LT EDGE OF PAVEMENT		RAMP RT EDGE SHOULDER	
				OFFSET LT	ELEV	OFFSET LT	ELEV	OFFSET LT	ELEV	WIDTH	OFFSET LT	ELEV	OFFSET LT	ELEV	OFFSET RT	ELEV
46+75.00	1,120,066.669	2,437,927.497	618.72	8.33	618.89										8.00	618.40
47+00.00	1,120,076.156	2,437,950.627	618.09	7.83	618.25										8.00	617.77
47+25.00	1,120,085.643	2,437,973.757	617.44	7.33	617.58										8.00	617.12
47+50.00	1,120,095.130	2,437,996.887	616.75	6.83	616.88										8.00	616.43
47+75.00	1,120,104.616	2,438,020.017	616.06	6.33	616.18										8.00	615.74
48+00.00	1,120,114.103	2,438,043.147	615.36	5.83	615.48										8.00	615.04
48+25.00	1,120,123.590	2,438,066.277	614.70	5.33	614.81										8.00	614.38
48+50.00	1,120,133.077	2,438,089.407	614.11	4.83	614.20										8.00	613.79
48+75.00	1,120,142.564	2,438,112.538	613.51	4.33	613.60										8.00	613.19
49+00.00	1,120,152.051	2,438,135.668	612.92	3.83	612.99										8.00	612.60
49+25.00	1,120,161.538	2,438,158.798	612.36	3.33	612.43										8.00	612.04
49+50.00	1,120,171.024	2,438,181.928	611.91	2.83	611.96										8.00	611.59
49+75.00	1,120,180.497	2,438,205.063	611.45	2.34	611.50										8.00	611.13
50+00.00	1,120,189.897	2,438,228.229	610.99	1.84	611.03										8.16	610.66
50+25.00	1,120,199.162	2,438,251.449	610.57	1.34	610.60										8.66	610.23
50+41.36	1,120,205.161	2,438,266.659	610.36	1.00	610.38										9.00	610.00

ESTIMATED EXISTING OFFSET/ELEVATION. MATCH EXISTING

NOTE:  
I-72 EXISTING EDGE OF PAVEMENT SHOWN IN THE TABLE IS SET TO MATCH THE ELEVATION OF THE PROPOSED OVERLAY OF I-72 BY OTHERS.

EXCEPT FOR GRADING, WORK ON THIS SHEET FOR INFORMATION ONLY NOT INCLUDED IN GRADING & STRUCTURES CONTRACT

REVISIONS	
NAME	DATE

ILLINOIS DEPARTMENT OF TRANSPORTATION  
RAMP B TERMINAL DETAIL-3  
FAI-72, MACARTHUR BLVD  
SEC NO. 02-00382-02-PV  
SEC NO. (84-9-4)A,HBK,BY,BY-1  
SANGAMON COUNTY, ILLINOIS

SCALE: VERT. HORIZ. DATE 12/16/2006 DRAWN BY CLG CHECKED BY JAD

