


FAU ROUTE	SECTION	COUNTY	TOTAL SHEETS	SHEET NO.
8071	*	SANGAMON	559	176
STA.		TO STA.		
FED. ROAD DIST. NO.	ILLINOIS	FED. AID PROJECT		
(84-9-4)A,HBK,BY,BY-1 * 02-00382-02-PV				

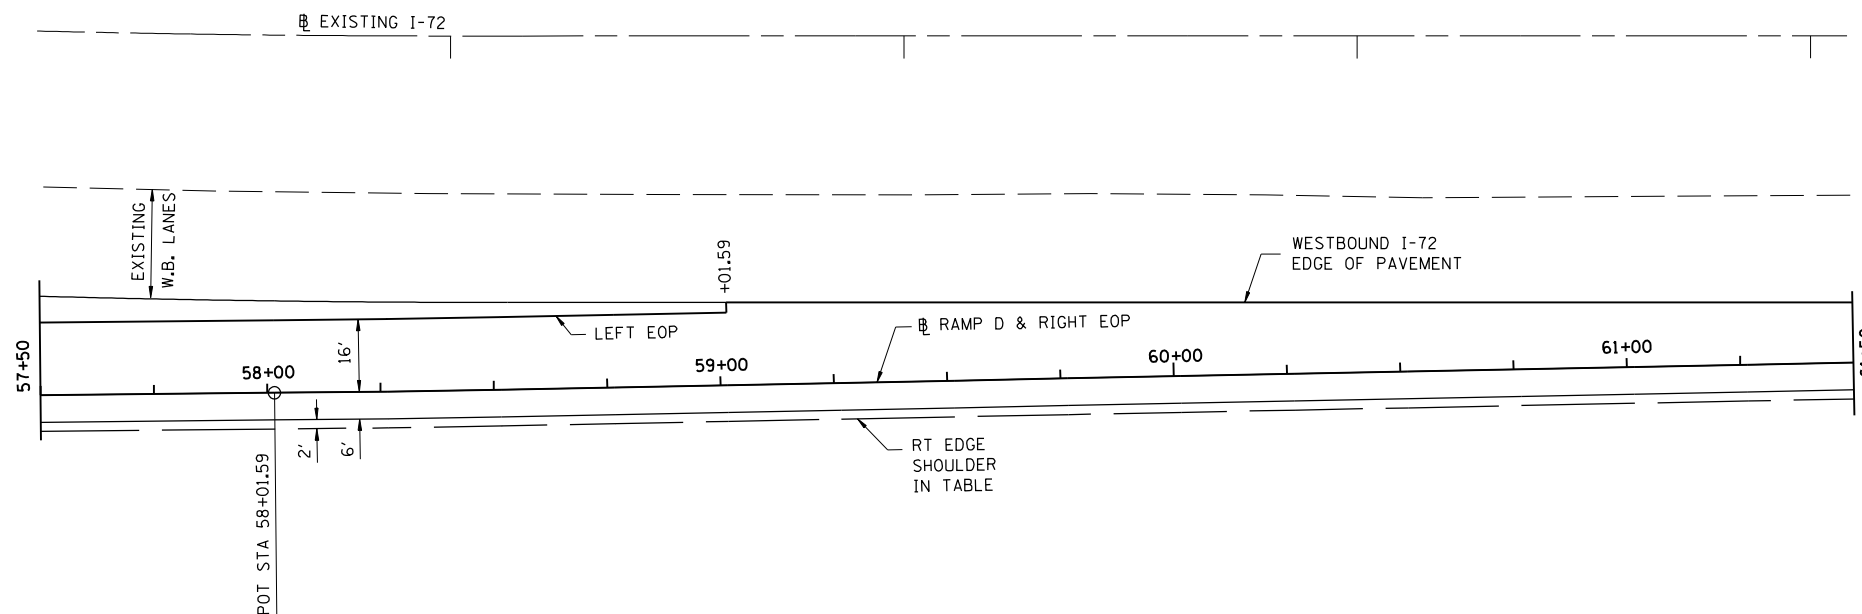

STATION	NORTHING	EASTING	ELEVATION AT RAMP BASELINE	I-72 EXISTING EDGE OF PAVEMENT		I-72 EDGE OF BIT SHOULDER		SWALE FLOWLINE			RAMP LT EDGE SHOULDER		RAMP LT EDGE OF PAVEMENT		RAMP RT EDGE SHOULDER	
				OFFSET LT	ELEV	OFFSET LT	ELEV	OFFSET LT	ELEV	WIDTH	OFFSET LT	ELEV	OFFSET LT	ELEV	OFFSET RT	ELEV
57+75.00	1,120,318.069	2,433,969.833	602.87	20.72	603.20								16.00	603.20	8.00	602.55
58+00.00	1,120,317.528	2,433,944.839	602.87	20.04	603.17								16.00	603.17	8.00	602.55
58+01.59	1,120,317.493	2,433,943.248	602.87	20.00	603.17								16.00	603.17	8.00	602.55
58+25.00	1,120,316.986	2,433,919.845	602.87	19.53	603.14								16.00	603.14	8.00	602.55
58+50.00	1,120,316.295	2,433,894.854	602.85	19.03	603.10								16.00	603.10	8.00	602.53
58+75.00	1,120,315.511	2,433,869.867	602.81	18.54	603.03								16.00	603.03	8.00	602.49
59+00.00	1,120,314.721	2,433,844.879	602.77	18.04	602.96								16.00	602.96	8.00	602.45
59+01.59	1,120,314.671	2,433,843.288	602.77	18.00	602.96								16.00	602.96	8.00	602.45
59+25.00	1,120,313.931	2,433,819.892	602.67	17.54	602.90										8.00	602.35
59+50.00	1,120,313.141	2,433,794.904	602.62	17.04	602.85										8.00	602.30
59+75.00	1,120,312.351	2,433,769.917	602.60	16.54	602.85										8.00	602.28
60+00.00	1,120,311.561	2,433,744.929	602.59	16.04	602.84										8.00	602.27
60+25.00	1,120,310.771	2,433,719.942	602.58	15.53	602.83										8.00	602.26
60+50.00	1,120,309.981	2,433,694.954	602.58	15.03	602.83										8.00	602.26
60+75.00	1,120,309.190	2,433,669.967	602.58	14.53	602.83										8.00	602.26
61+00.00	1,120,308.400	2,433,644.979	602.59	14.03	602.84										8.00	602.27
61+25.00	1,120,307.610	2,433,619.991	602.60	13.53	602.85										8.00	602.28
61+50.00	1,120,306.820	2,433,595.004	602.61	13.03	602.85										8.00	602.29

ESTIMATED EXISTING OFFSET/ELEVATION. MATCH EXISTING

NOTE:
I-72 EXISTING EDGE OF PAVEMENT SHOWN IN THE TABLE IS SET TO MATCH THE ELEVATION OF THE PROPOSED OVERLAY OF I-72 BY OTHERS.



EXCEPT FOR GRADING, WORK ON THIS SHEET FOR INFORMATION ONLY NOT INCLUDED IN GRADING & STRUCTURES CONTRACT

REVISIONS	
NAME	DATE

ILLINOIS DEPARTMENT OF TRANSPORTATION
RAMP D TERMINAL DETAILS-2
FAI-72, MACARTHUR BLVD
SEC NO. 02-00382-02-PV
SEC NO. (84-9-4)A,HBK,BY,BY-1
SANGAMON COUNTY, ILLINOIS

SCALE: VERT. DRAWN BY CLG
 HORIZ. CHECKED BY JAD
DATE 12/16/2006



12/16/2006
#FILES
LAYOUT CLG 04/28/06
DRAWN CLG 04/28/06
REVIEWED JAD/JMW 04/28/06