




FAU ROUTE	SECTION	COUNTY	TOTAL SHEETS	SHEET NO.
8071	*	SANGAMON	559	183
STA. 8071		TO STA. 8072		
FED. ROAD DIST. NO.		ILLINOIS FED. AID PROJECT		
(84-9-4)A,HBK,BY,BY-1		* 02-00382-02-PV		

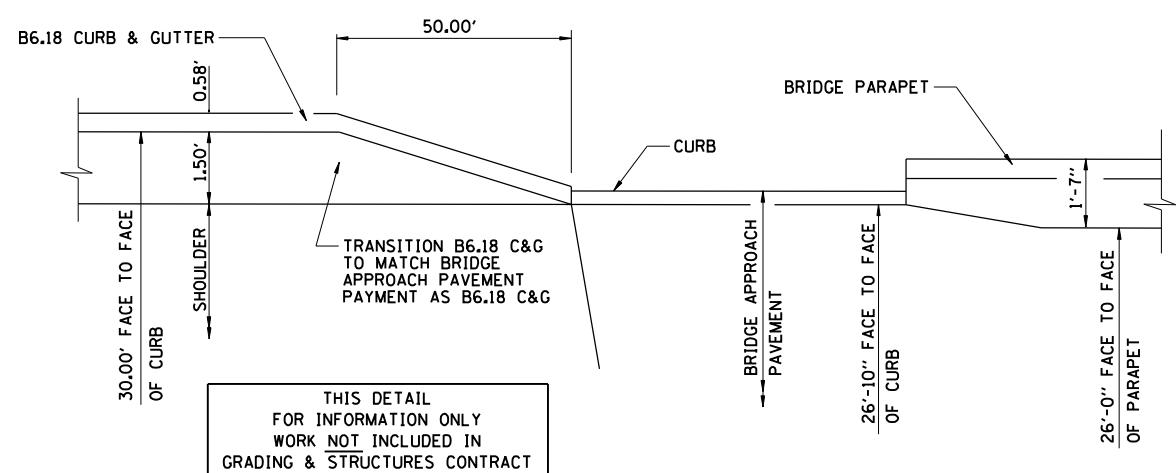

PLAN
CURB & GUTTER TRANSITION AT BRIDGE APPROACH PAVEMENT AT RAMP B&C STRUCTURES

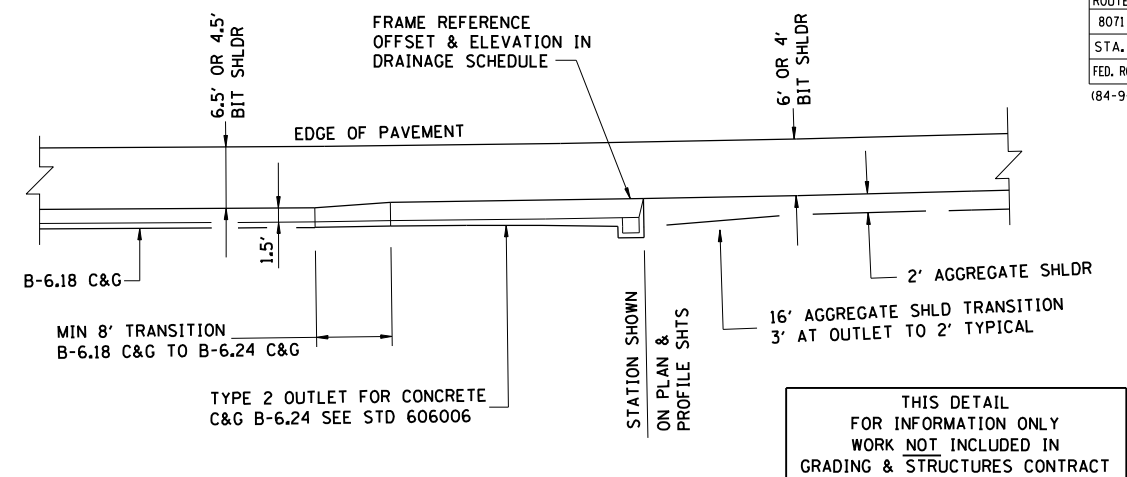


PLAN
SHOULDER & CURB & GUTTER TRANSITIONS AT OUTLET STD 606006 LOCATIONS
 NOT TO SCALE

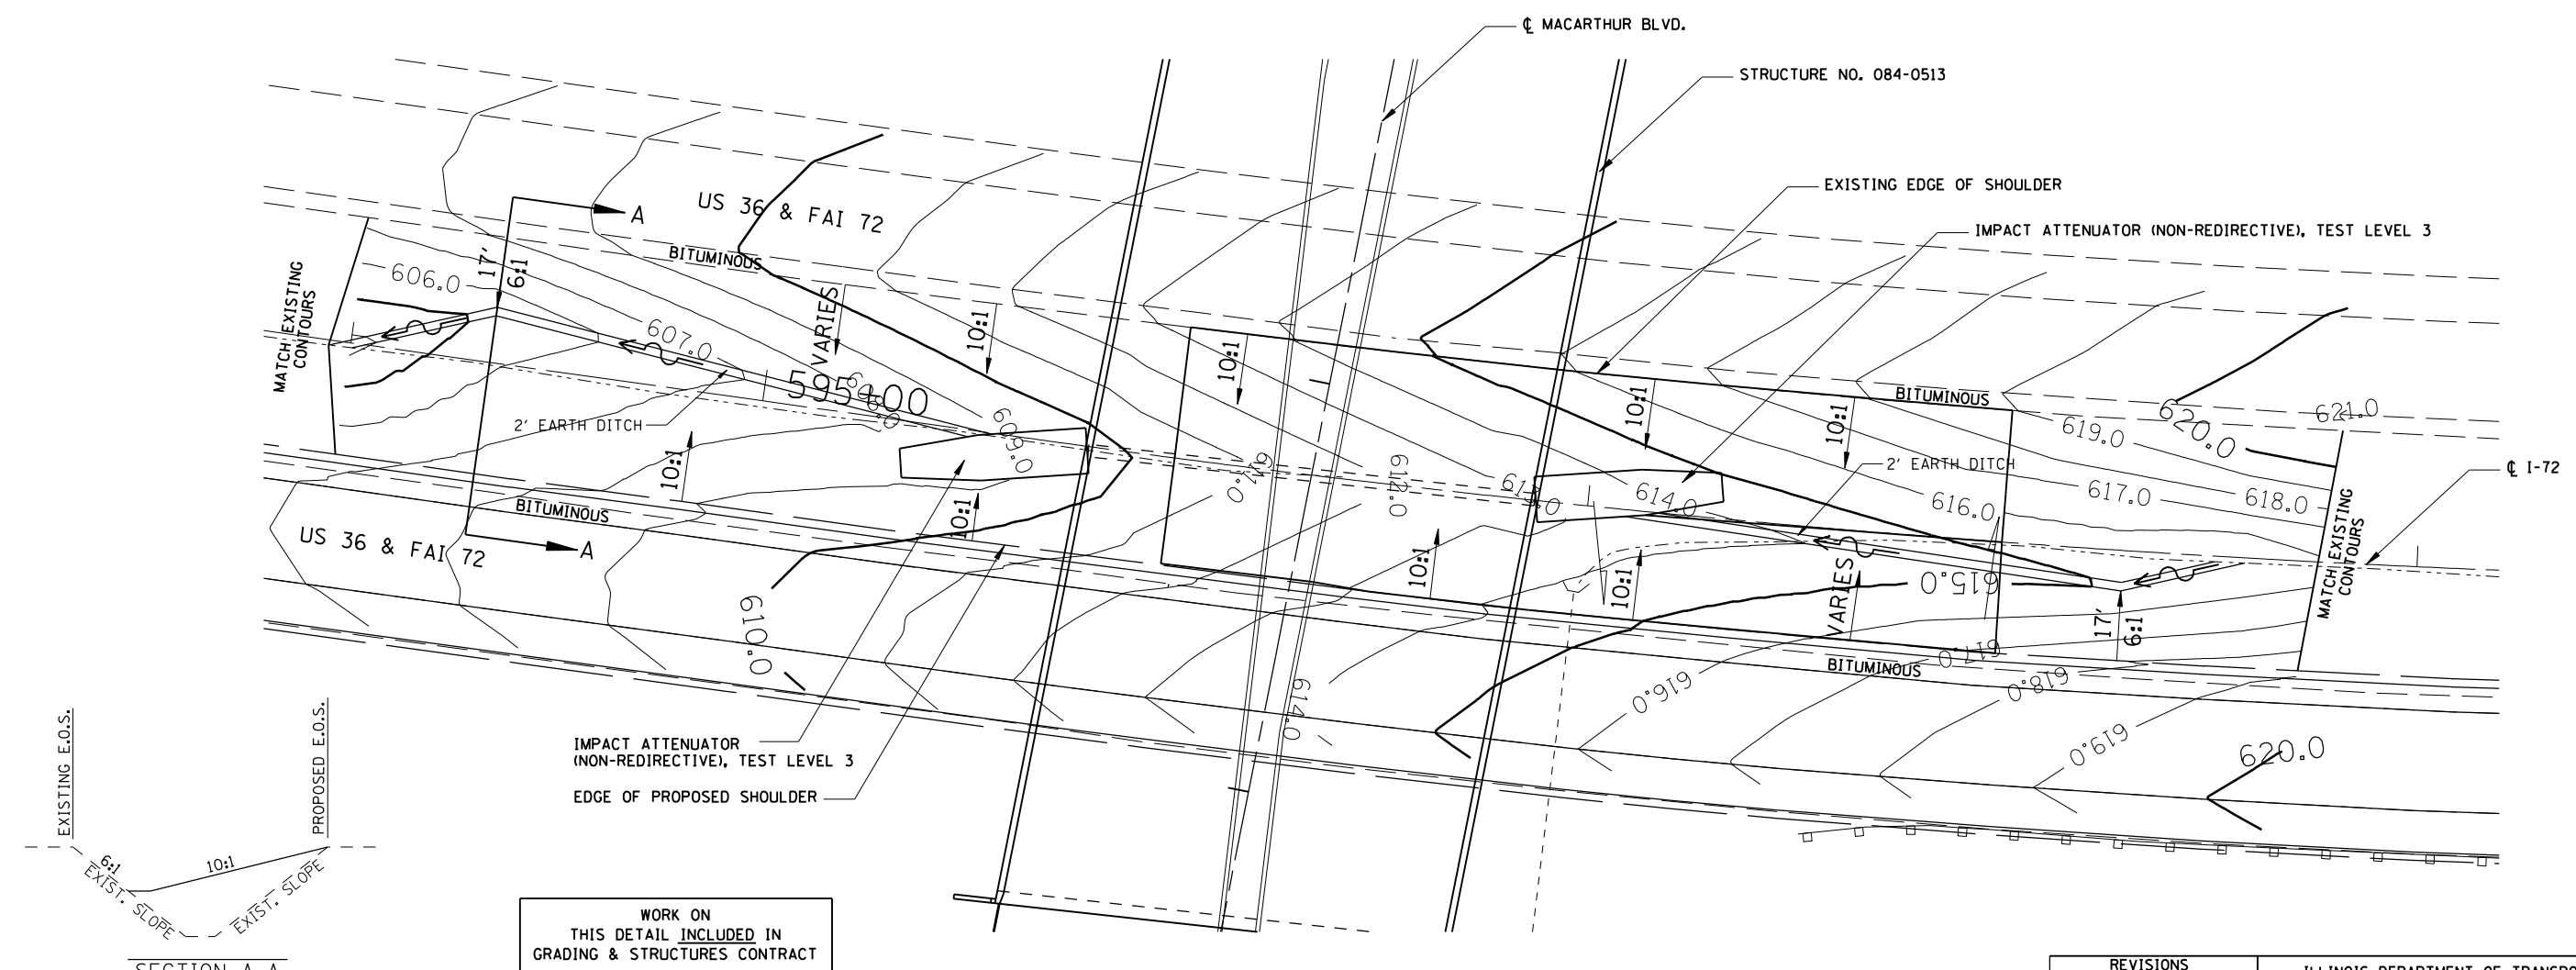

GRADING FOR IMPACT ATTENUATOR
STRUCTURE NO. 084-0513

- GENERAL NOTES:**
- ALL 10:1 SLOPES SHOWN ON THIS DETAIL SHEET SHALL BE CONSTRUCTED 10:1 OR FLATTER.
 - SLOPES VARY TO MATCH EXISTING. SEE PLAN ABOVE.

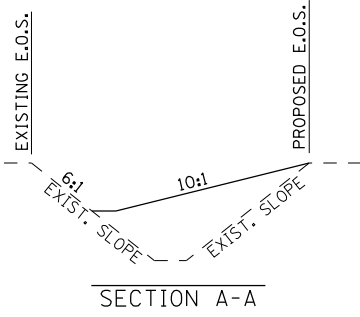

REVISIONS	
NAME	DATE

ILLINOIS DEPARTMENT OF TRANSPORTATION
 ROADWAY DETAILS
 FAI-72, MACARTHUR BLVD
 SEC NO. 02-00382-02-PV
 SEC NO. (84-9-4)A,HBK,BY,BY-1
 SANGAMON COUNTY, ILLINOIS

SCALE: VERT. DRAWN BY CLG
 HORIZ. CHECKED BY JAD
 DATE 12/16/2006

12/16/2006
 \$FILES

LAYOUT	CLG	08/05/06
DRAWN	CLG	08/05/06
REVIEWED	JAD/JMW	08/05/06