



Notes: Reinforcement bars designated (E) shall be epoxy coated.
 Bars indicated thus 1x2-#5 etc. indicates 1 line of bars with
 2 lengths per line.
 See sheet 13 of 44 for Superstructure Details and Bill of Material.

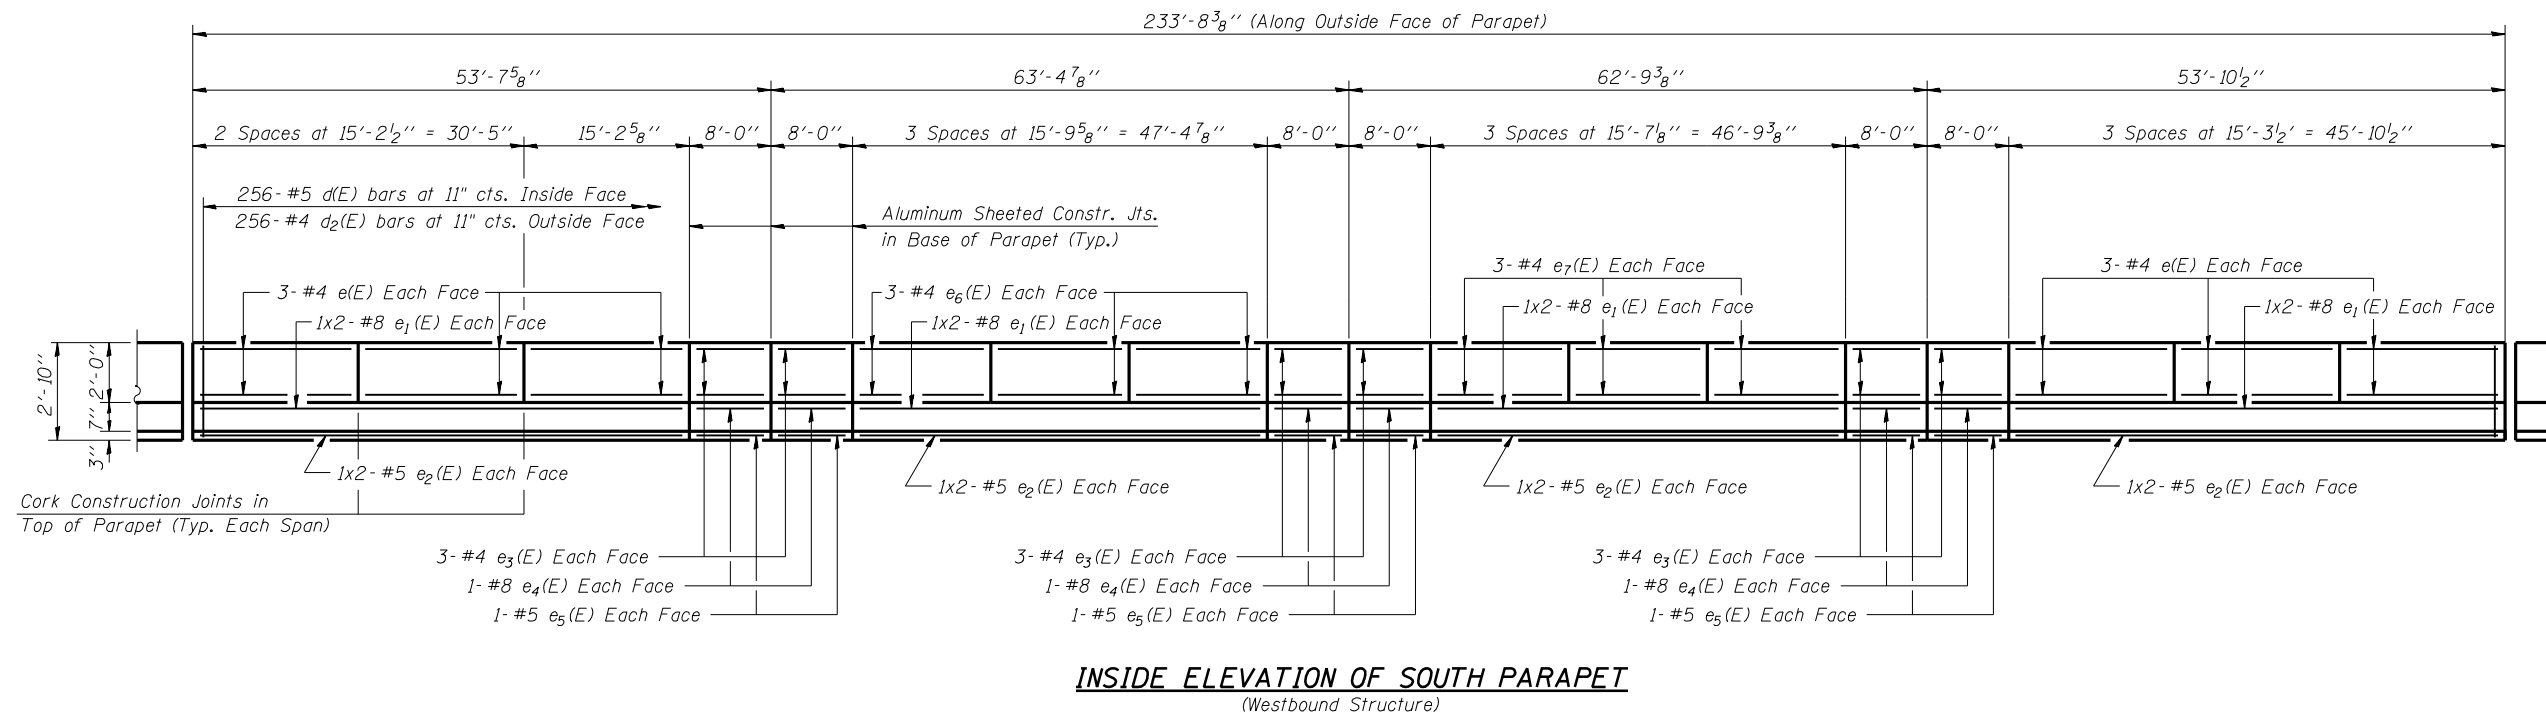

MIN. BAR LAPS
 #5 Bar - 2'-2"
 #8 Bar - 4'-6"

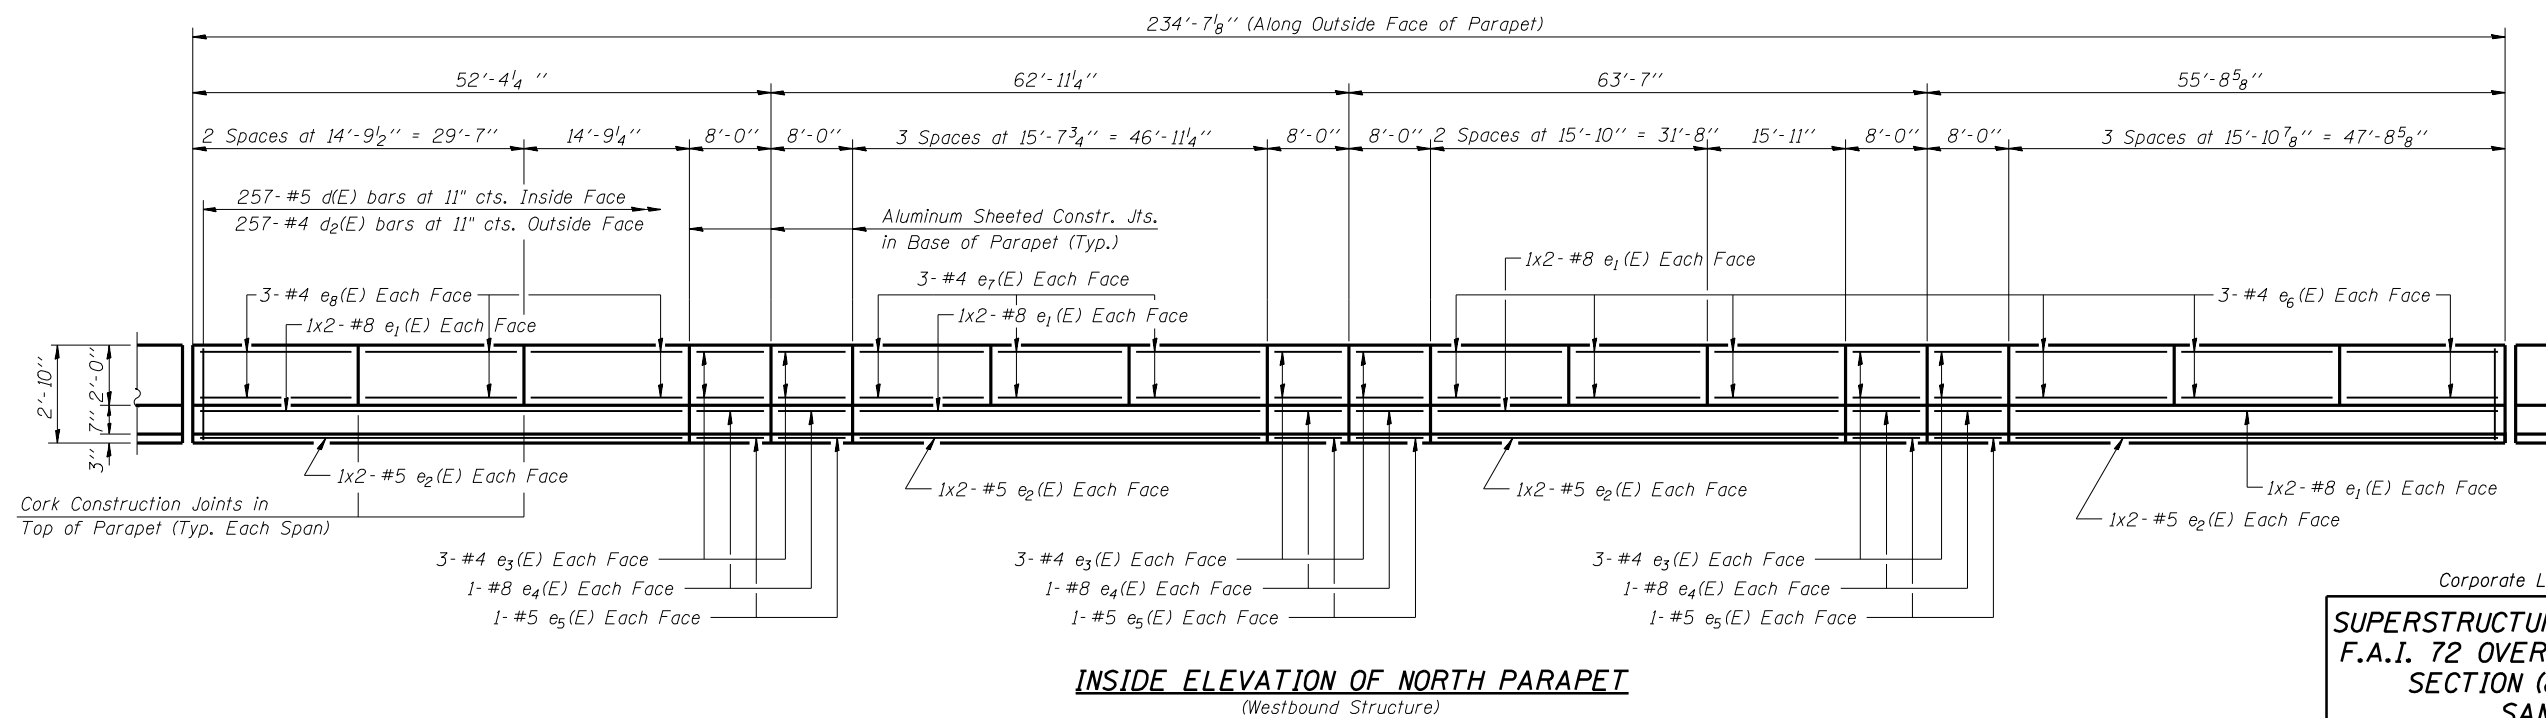

Corporate License Number 184-001-084

SUPERSTRUCTURE DETAILS - WESTBOUND
F.A.I. 72 OVER UNION PACIFIC RAILROAD
SECTION (84-9-4)A, H.B.K., B.Y., B.Y.-1
SANGAMON COUNTY
STATION 608+51.98
STR NO. 084-0074 EB - 084-0075 WB

© Copyright Hanson Professional Services Inc. SMS_YEAR\$

HANSON

JOB# 96S2002B
 DATE 01/12/06

LAYOUT 06/27/03
 DRAWN 07/17/03
 REVIEWED JMM 10/27/03
 \$FILE\$ 12/16/2006