

(84-9-4)A,HBK,BY,BY-1 • 02-00382-02-PV


F.A.U. RTE.	SECTION	COUNTY	TOTAL SHEETS	SHEET NO.
8071	*	SANGAMON	559	382

STA.	TO STA.

FED. ROAD DIST. NO.	ILLINOIS FED. AID PROJECT

BY	DATE
FINAL SURVEY	
SURVEYED	
PLOTTED	
NOTE BOOK NO.	
AREAS CHECKED	

BY	DATE
ORIGINAL SURVEY	
SURVEYED	
PLOTTED	
NOTE BOOK NO.	
AREAS CHECKED	

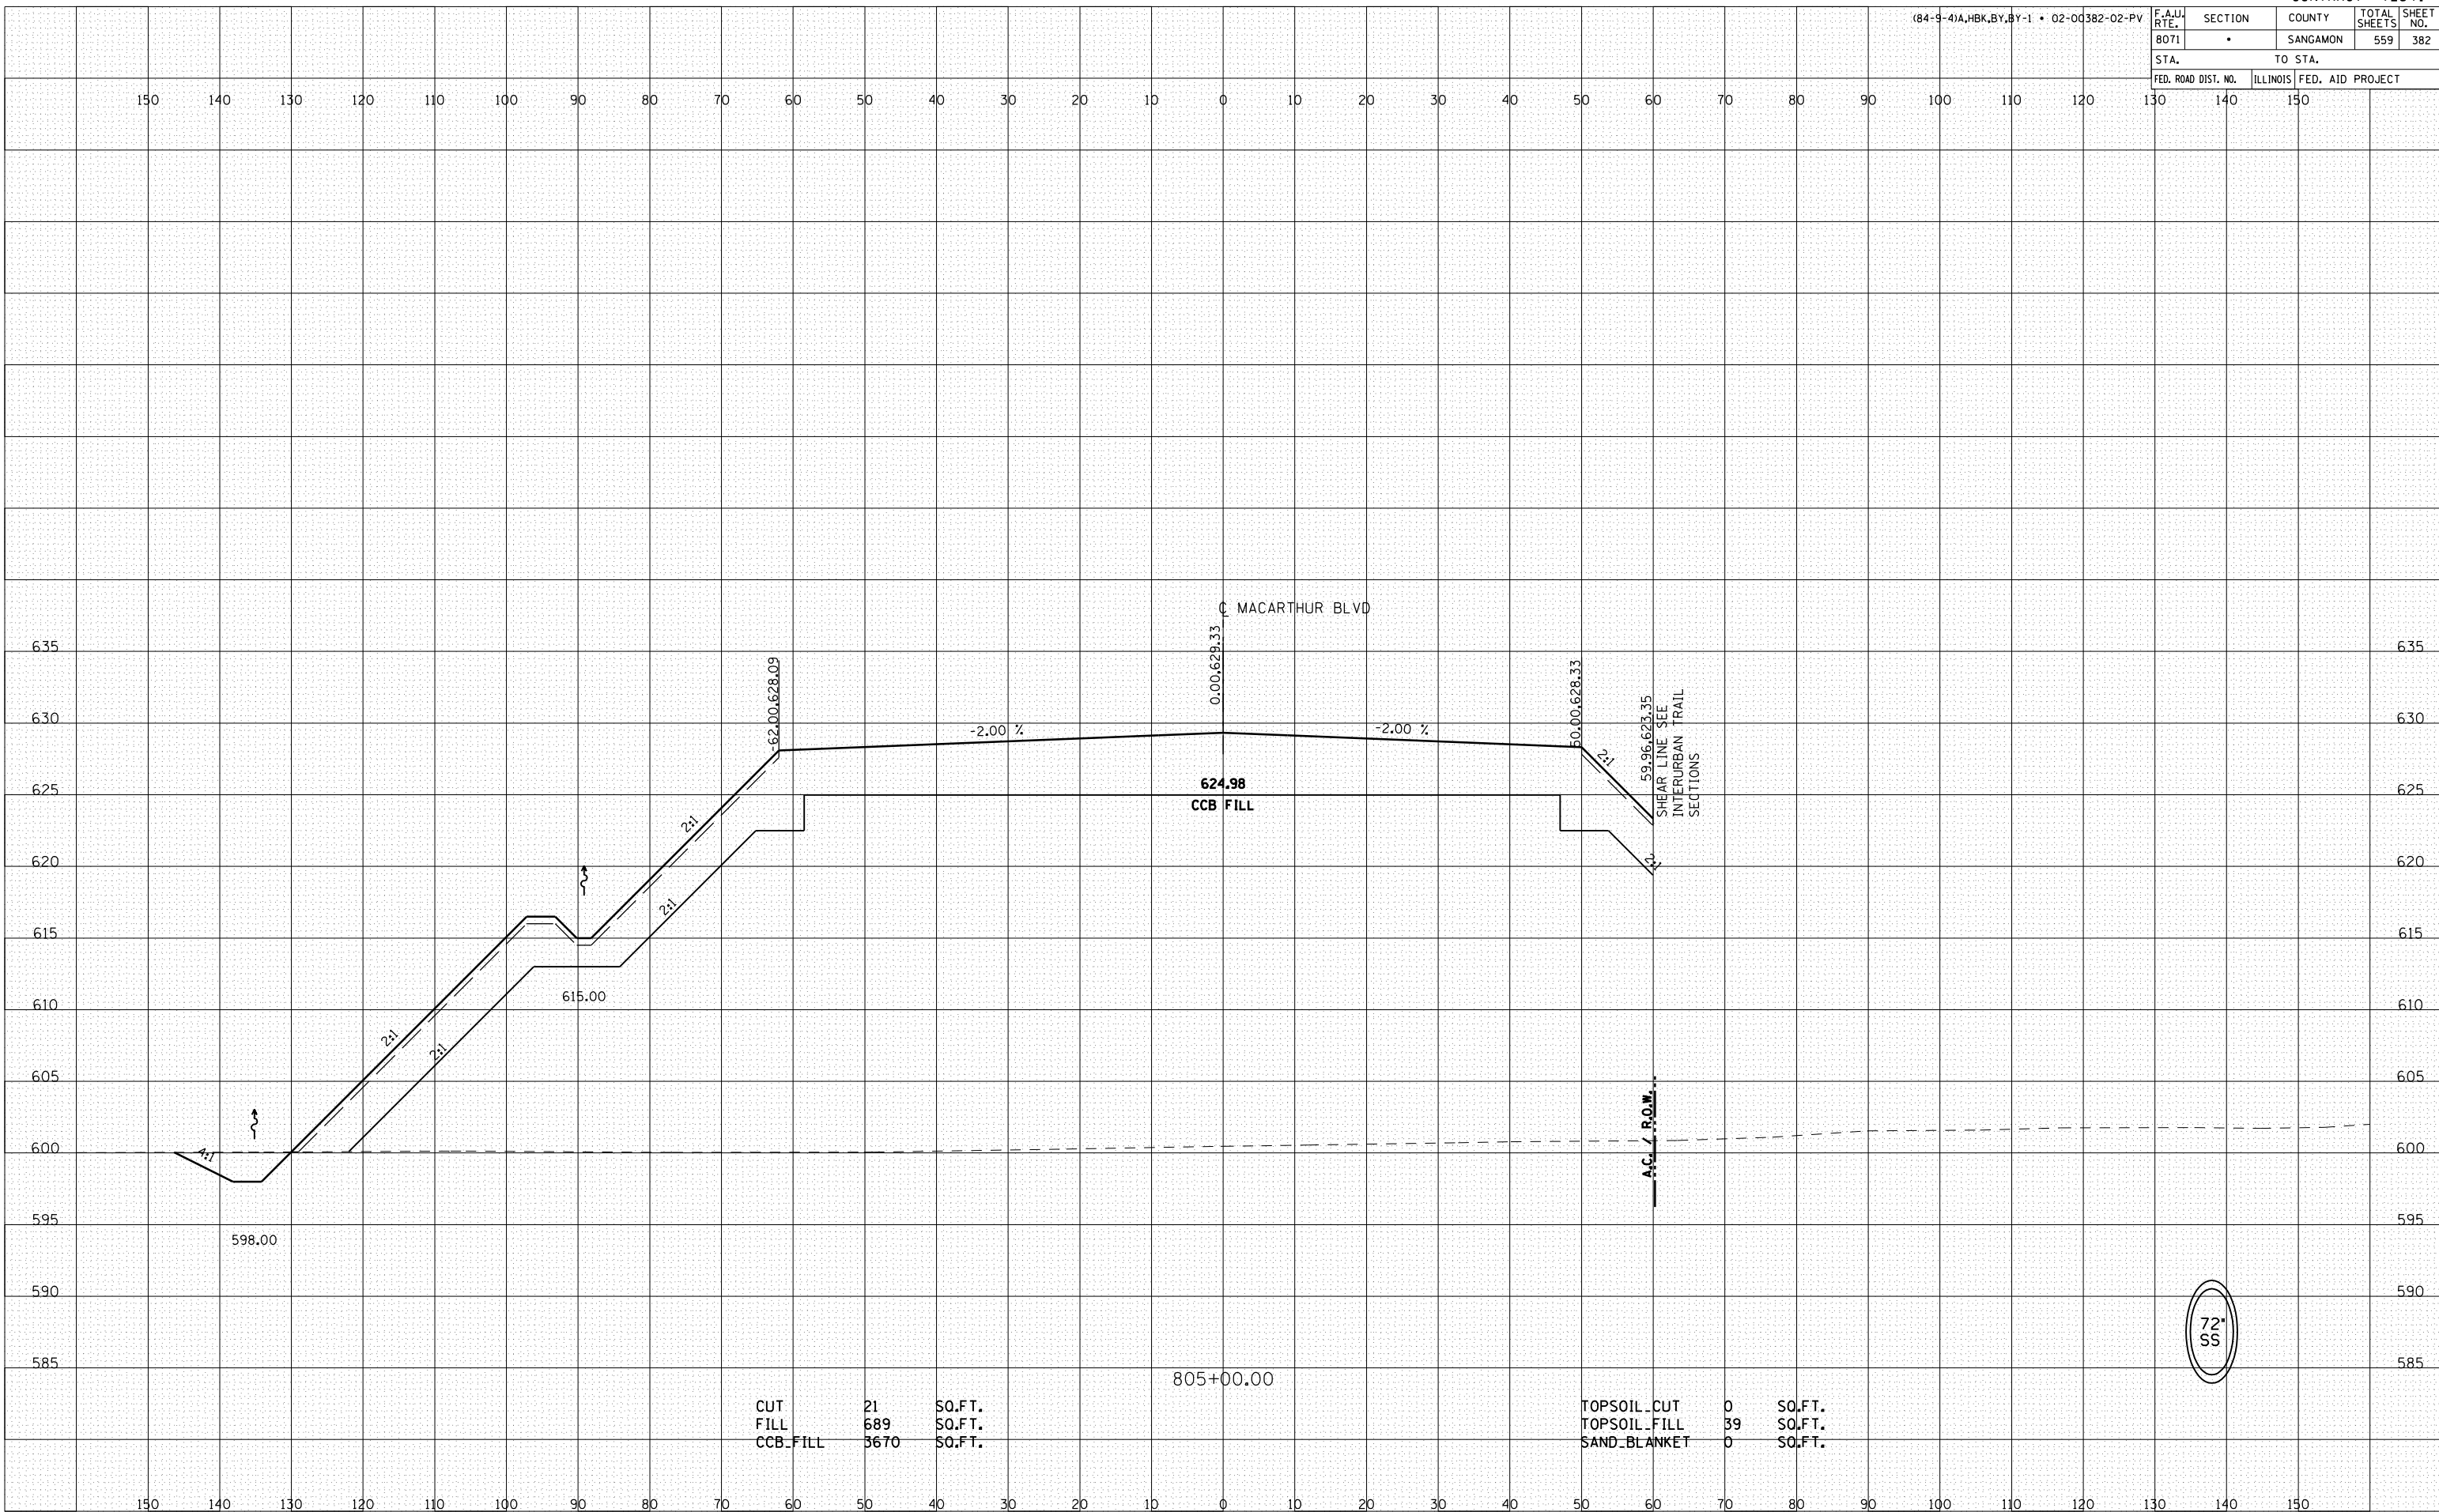

CUT	21	SO.FT.
FILL	689	SO.FT.
CCB-FILL	3670	SO.FT.

TOPSOIL-CUT	0	SO.FT.
TOPSOIL-FILL	39	SO.FT.
SAND-BLANKET	0	SO.FT.

72"
SS