

(84-9-4)A,HBK,BY,BY-1 • 02-00382-02-PV

F.A.U. RTE.	SECTION	COUNTY	TOTAL SHEETS	SHEET NO.
8071	*	SANGAMON	559	392


STA. TO STA.

FED. ROAD DIST. NO. ILLINOIS FED. AID PROJECT

150 140 130 120 110 100 90 80 70 60 50 40 30 20 10 0 10 20 30 40 50 60 70 80 90 100 110 120 130 140 150

BY	DATE
FINAL SURVEY	SURVEYED
NOTE BOOK NO.	PLOTTED
NO.	DATE
	AREAS CHECKED

BY	DATE
ORIGINAL SURVEY	SURVEYED
NOTE BOOK NO.	PLOTTED
NO.	DATE
	AREAS CHECKED

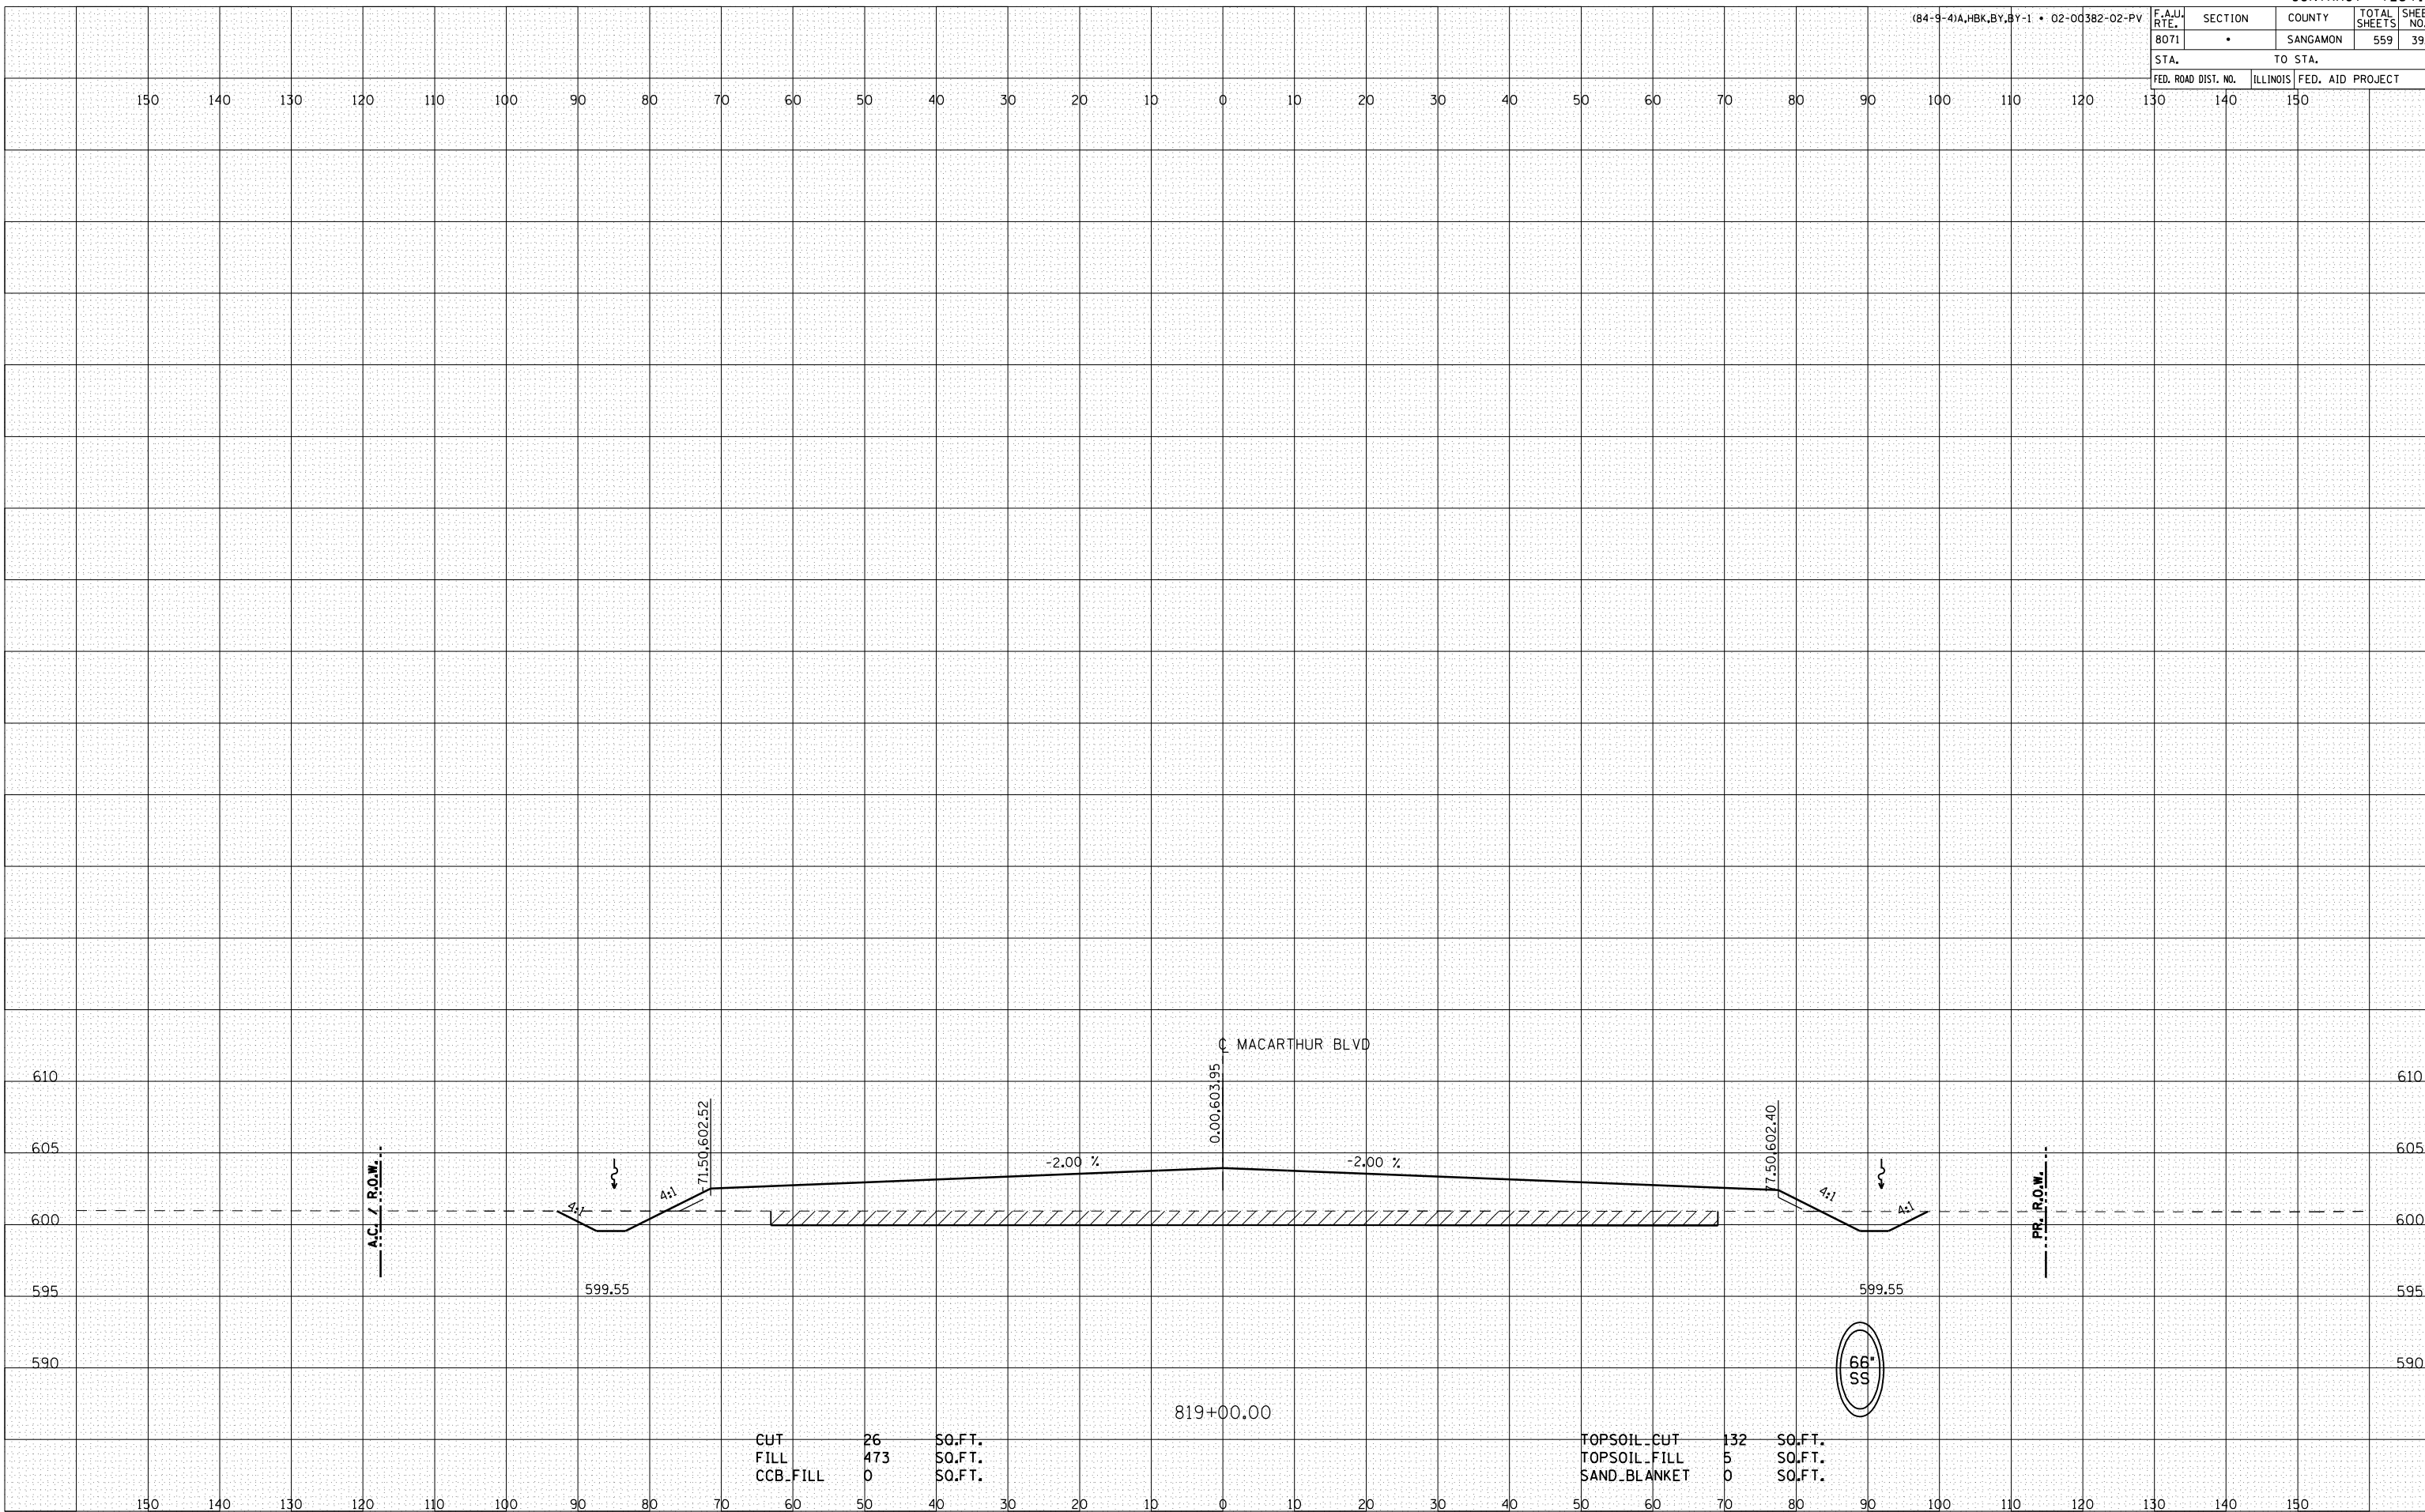

CUT	26	SO.FT.
FILL	473	SO.FT.
CCB.FILL	0	SO.FT.

TOPSOIL CUT	132	SO.FT.
TOPSOIL FILL	5	SO.FT.
SAND BLANKET	0	SO.FT.

819+00.00

66"
SS