


BY _____ DATE _____
 SURVEYED _____
 PLOTTED _____
 NOTE BOOK _____
 AREAS CHECKED _____
 NO. _____

BY _____ DATE _____
 SURVEYED _____
 PLOTTED _____
 NOTE BOOK _____
 AREAS CHECKED _____
 NO. _____

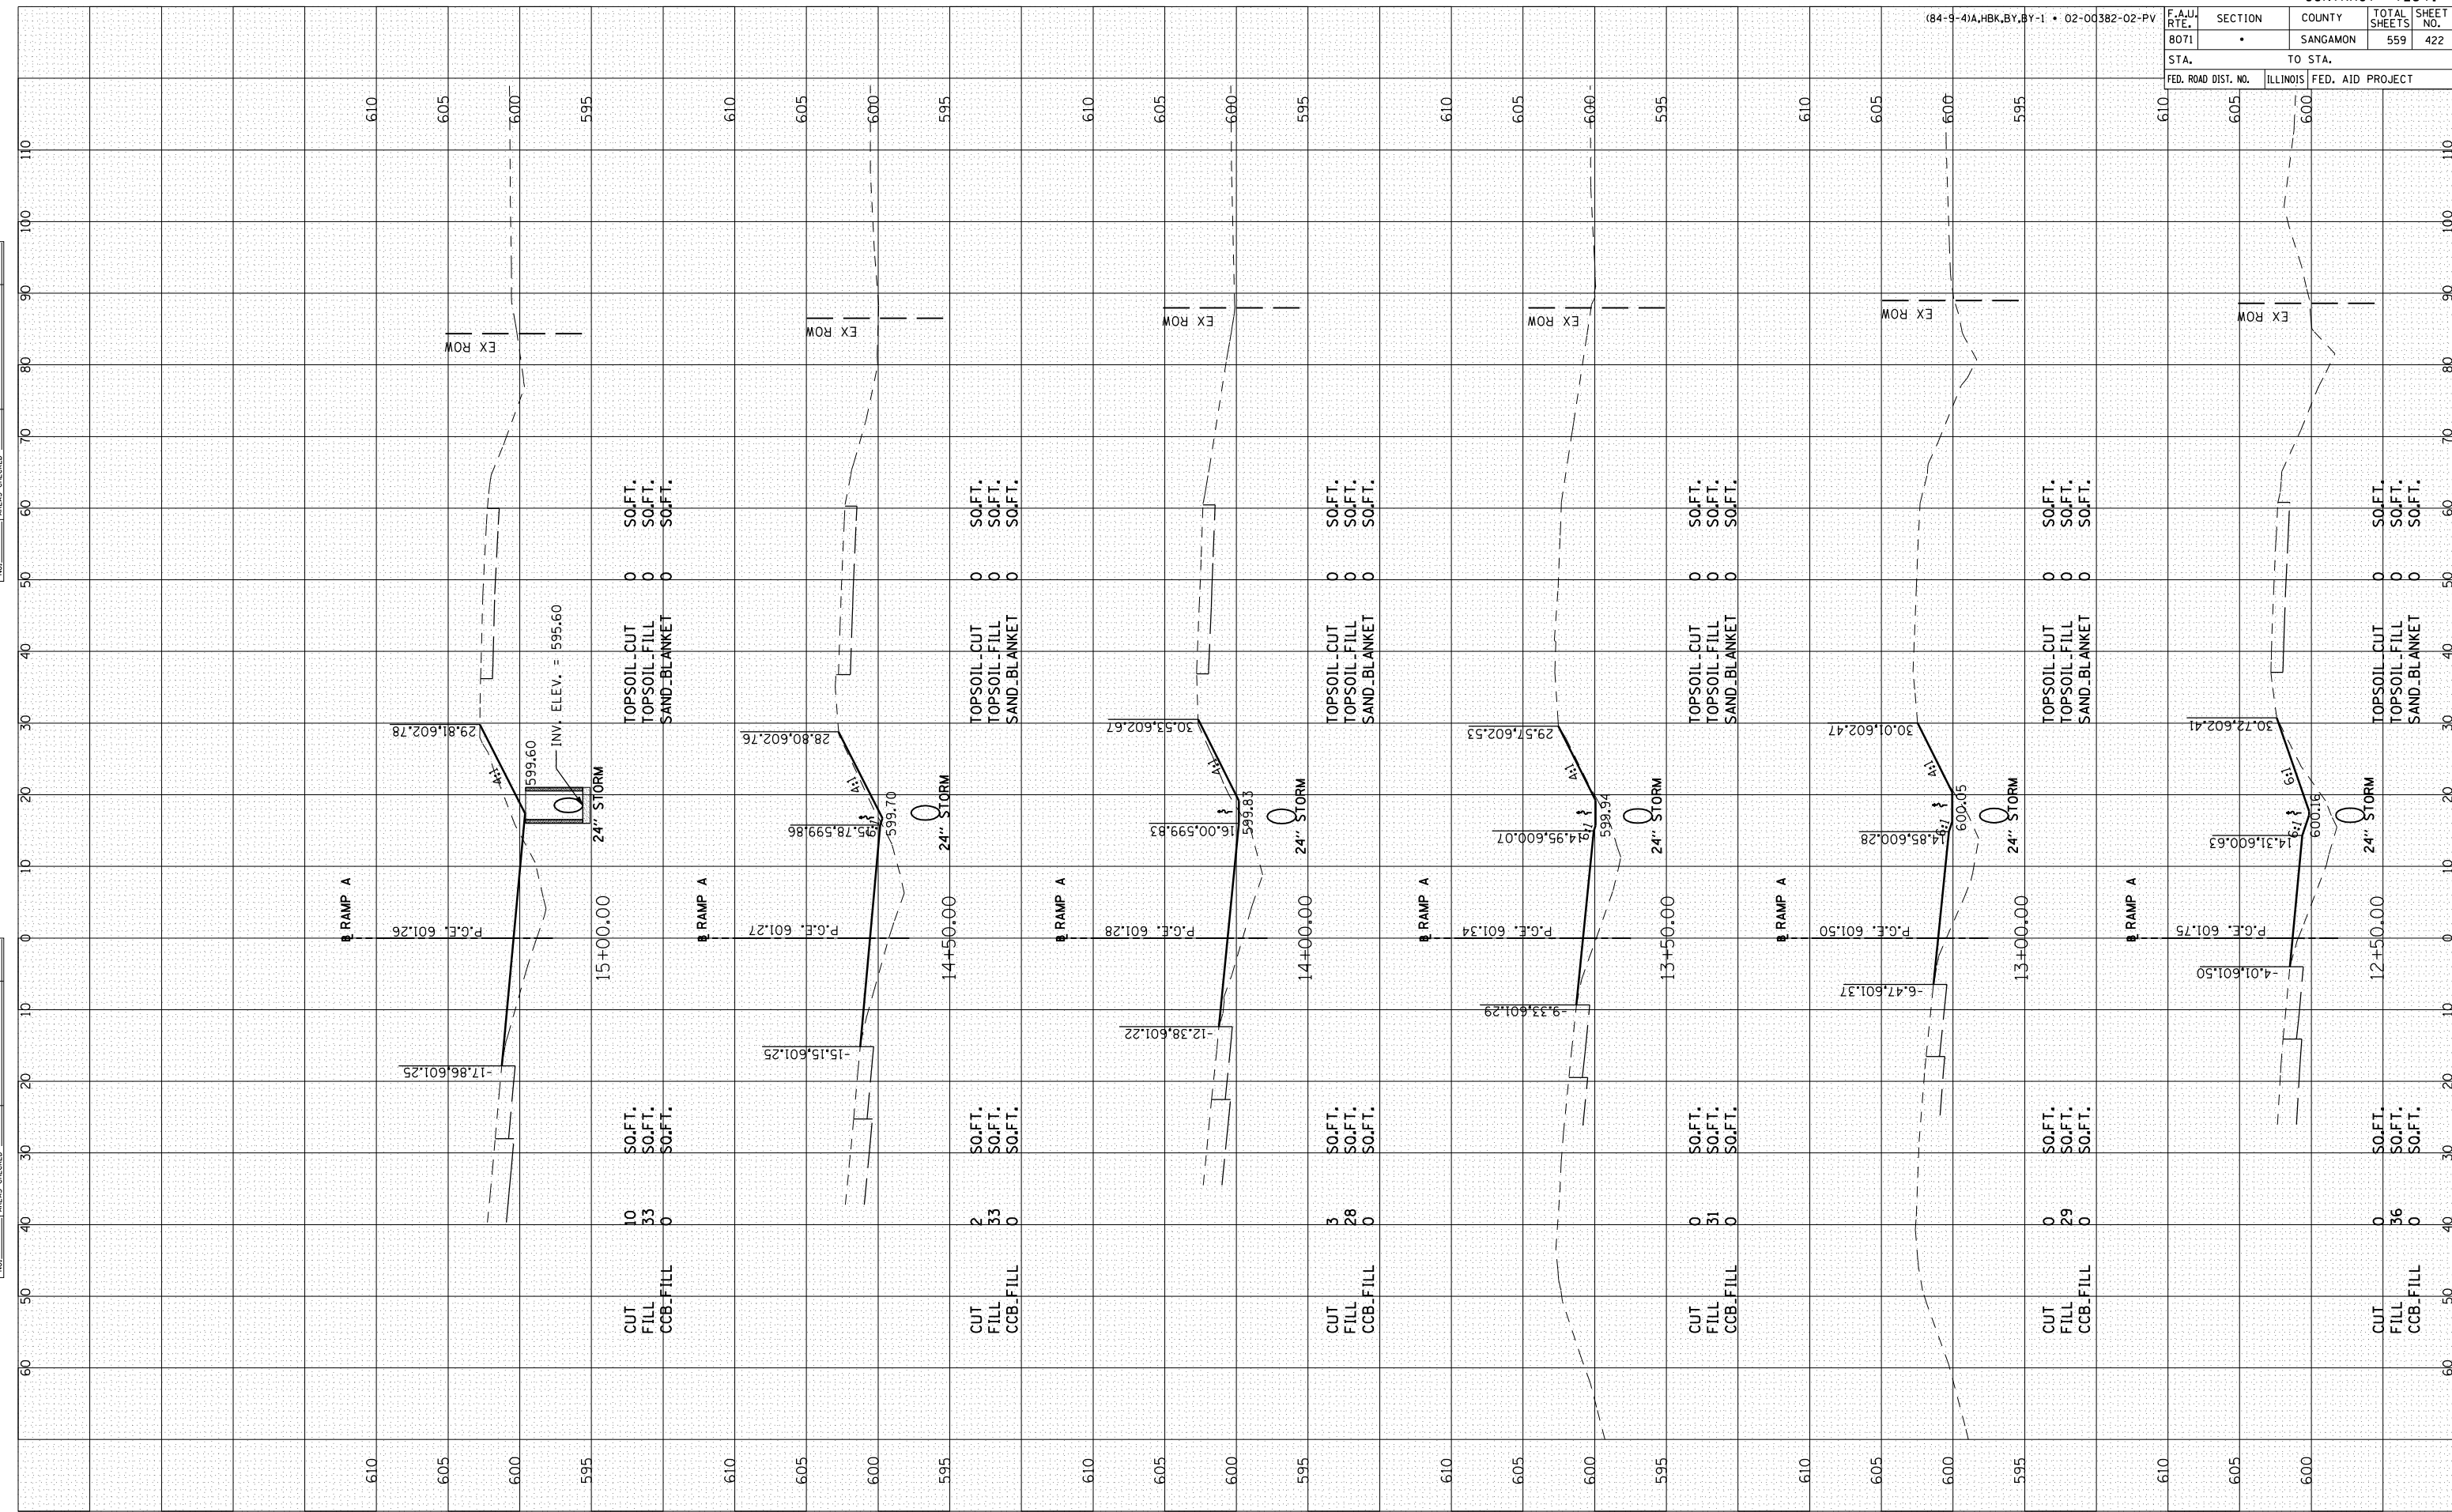

F.A.U. RTE. 8071	SECTION	COUNTY SANGAMON	TOTAL SHEETS 559	SHEET NO. 422
STA. 610	TO STA. 600			
FED. ROAD DIST. NO.	ILLINOIS FED. AID PROJECT			