


F.A. RTE. 8071	SECTION •	COUNTY SANGAMON	TOTAL SHEETS 559	SHEET NO. 425
STA. 605		TO STA. 595		
FED. ROAD DIST. NO.		ILLINOIS FED. AID PROJECT		

BY		DATE
FINAL SURVEY	SURVEYED	
NOTE BOOK NO.	PLOTTED	
NO.	AREAS CHECKED	

BY		DATE
ORIGINAL SURVEY	SURVEYED	
NOTE BOOK NO.	PLOTTED	
NO.	AREAS CHECKED	

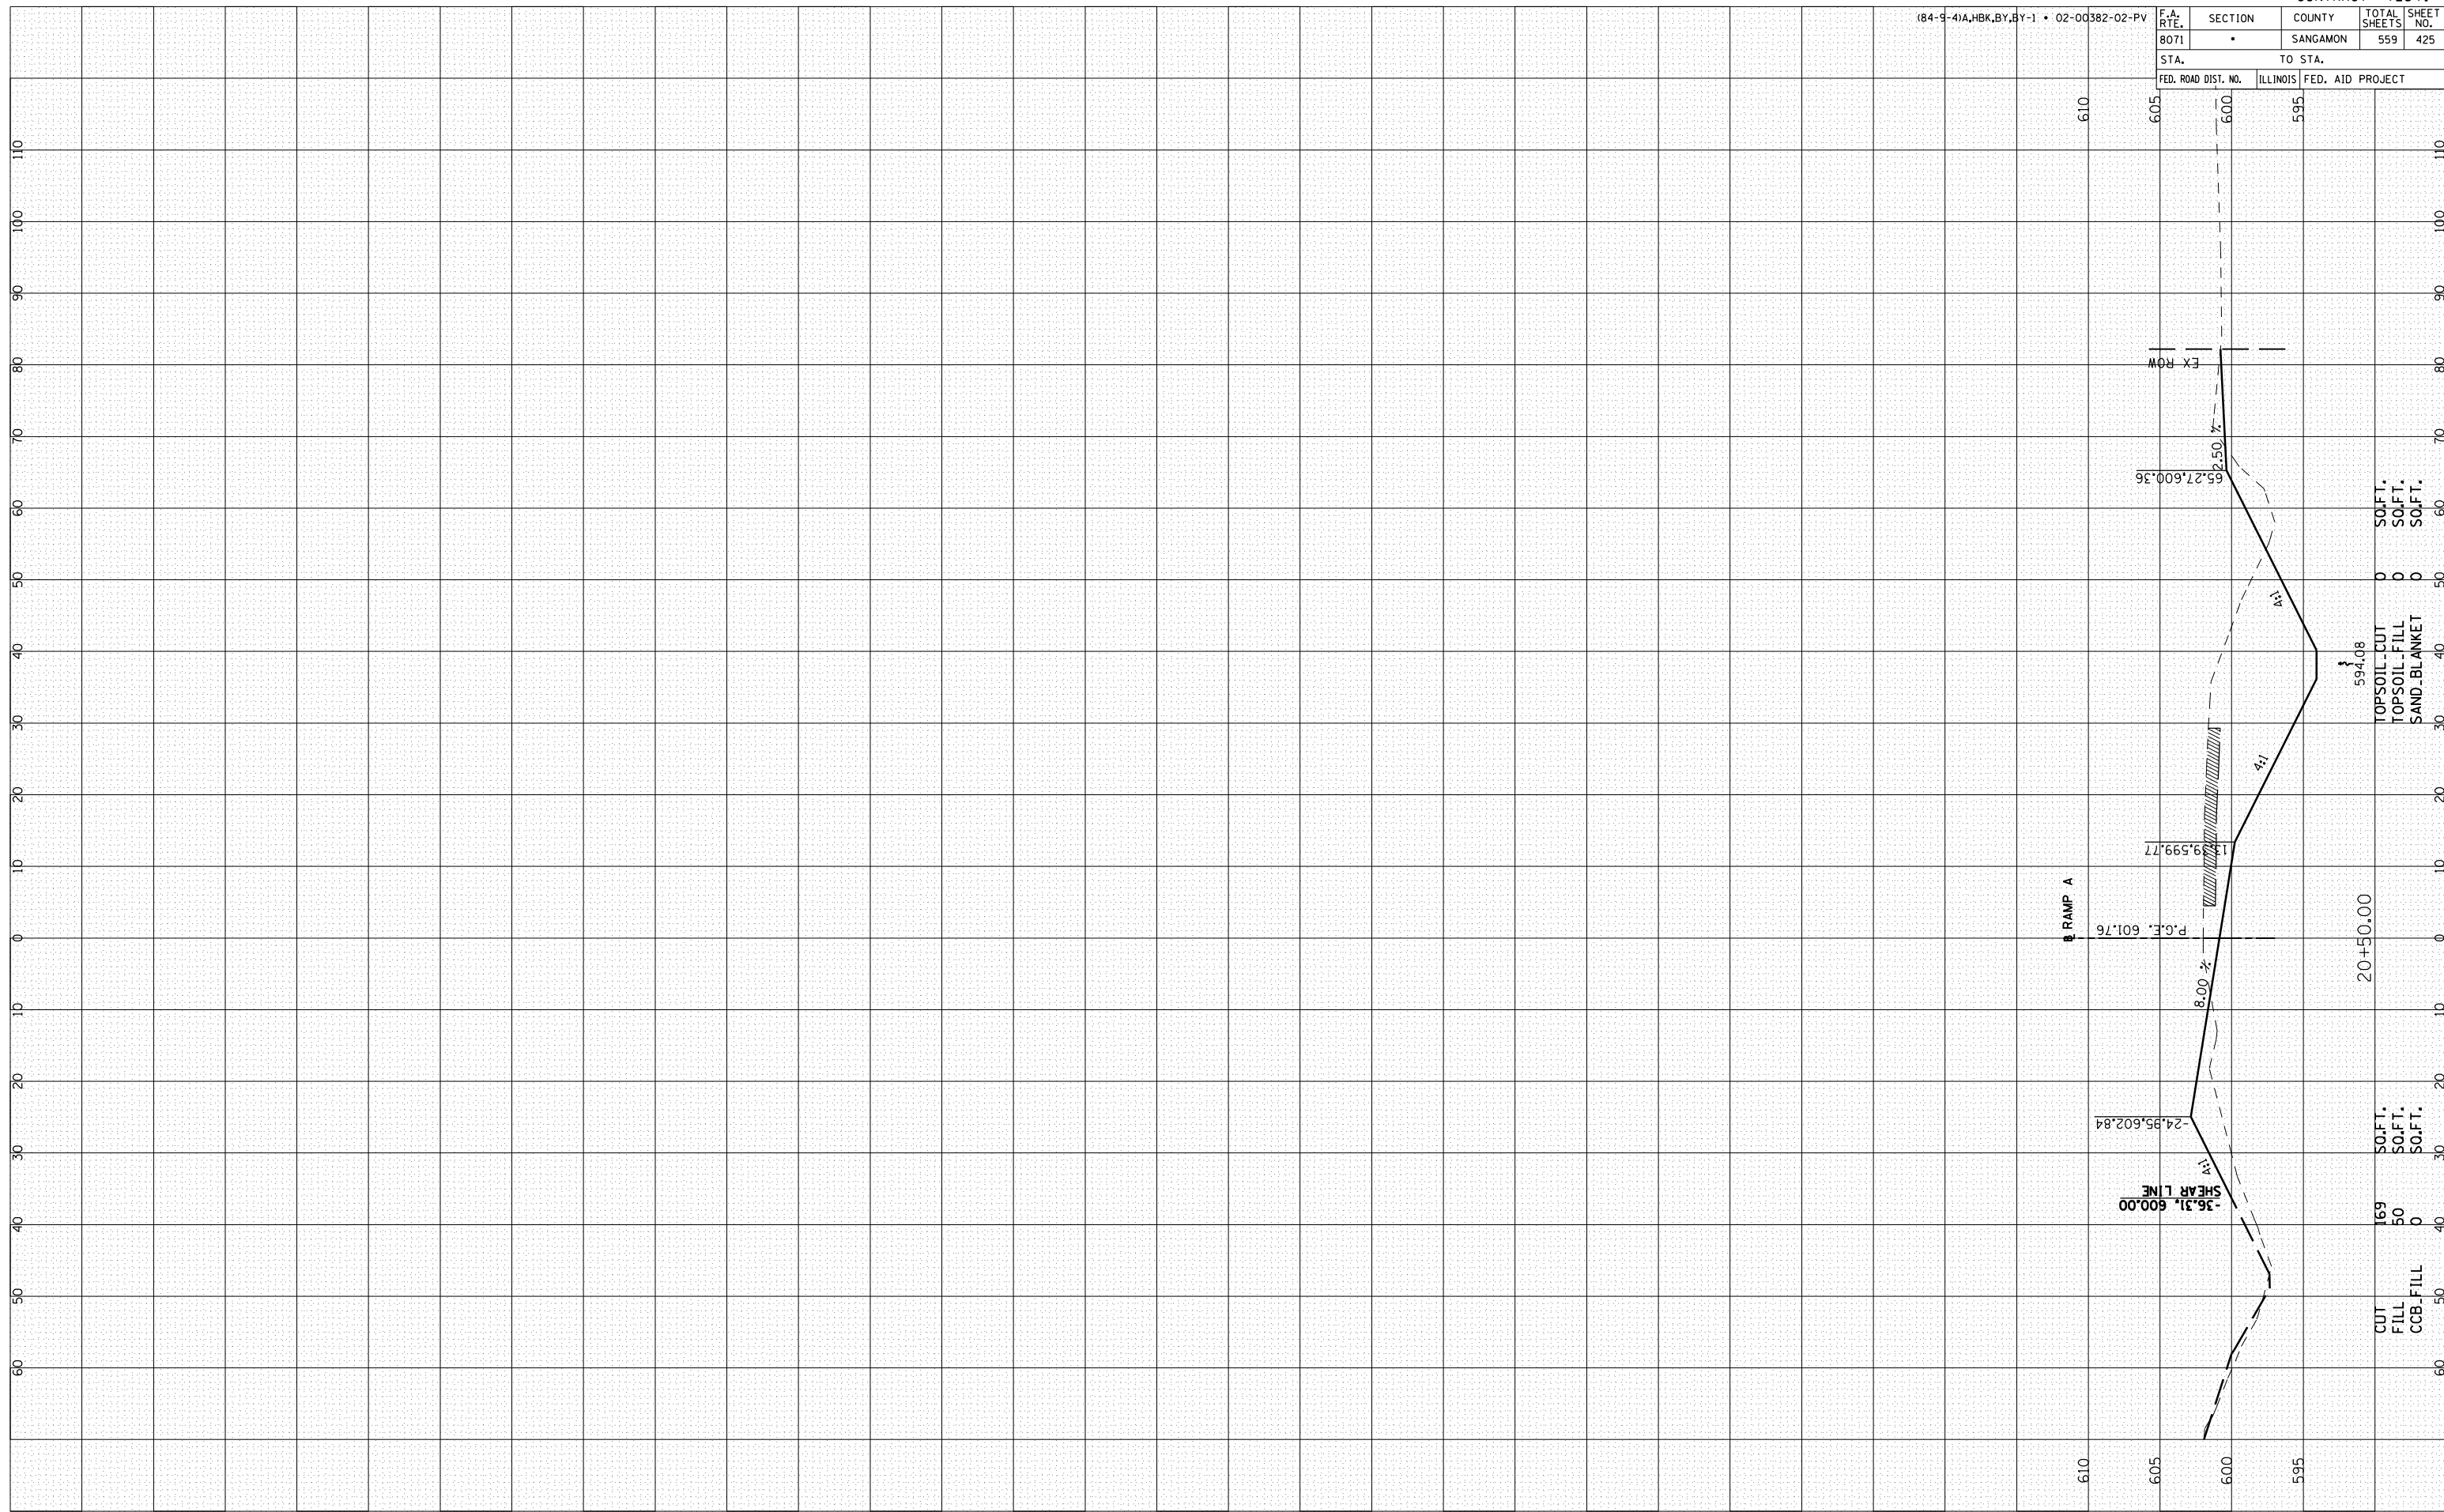

TOPSOIL CUT	0	SOFT.
TOPSOIL-FILL	0	SOFT.
SAND-BLANKET	0	SOFT.
CUT	169	SOFT.
FILL	50	SOFT.
CCB-FILL	0	SOFT.

RAMP A-5