


F.A.J. RTE. 8071	SECTION •	COUNTY SANGAMON	TOTAL SHEETS 559	SHEET NO. 436
STA. 120		TO STA. 150		
FED. ROAD DIST. NO.		ILLINOIS FED. AID PROJECT		

BY	DATE
FINAL SURVEY	SURVEYED
NOTE BOOK	PLOTTED
NO.	DATE
	AREAS CHECKED

BY	DATE
ORIGINAL SURVEY	SURVEYED
NOTE BOOK	PLOTTED
NO.	DATE
	AREAS CHECKED

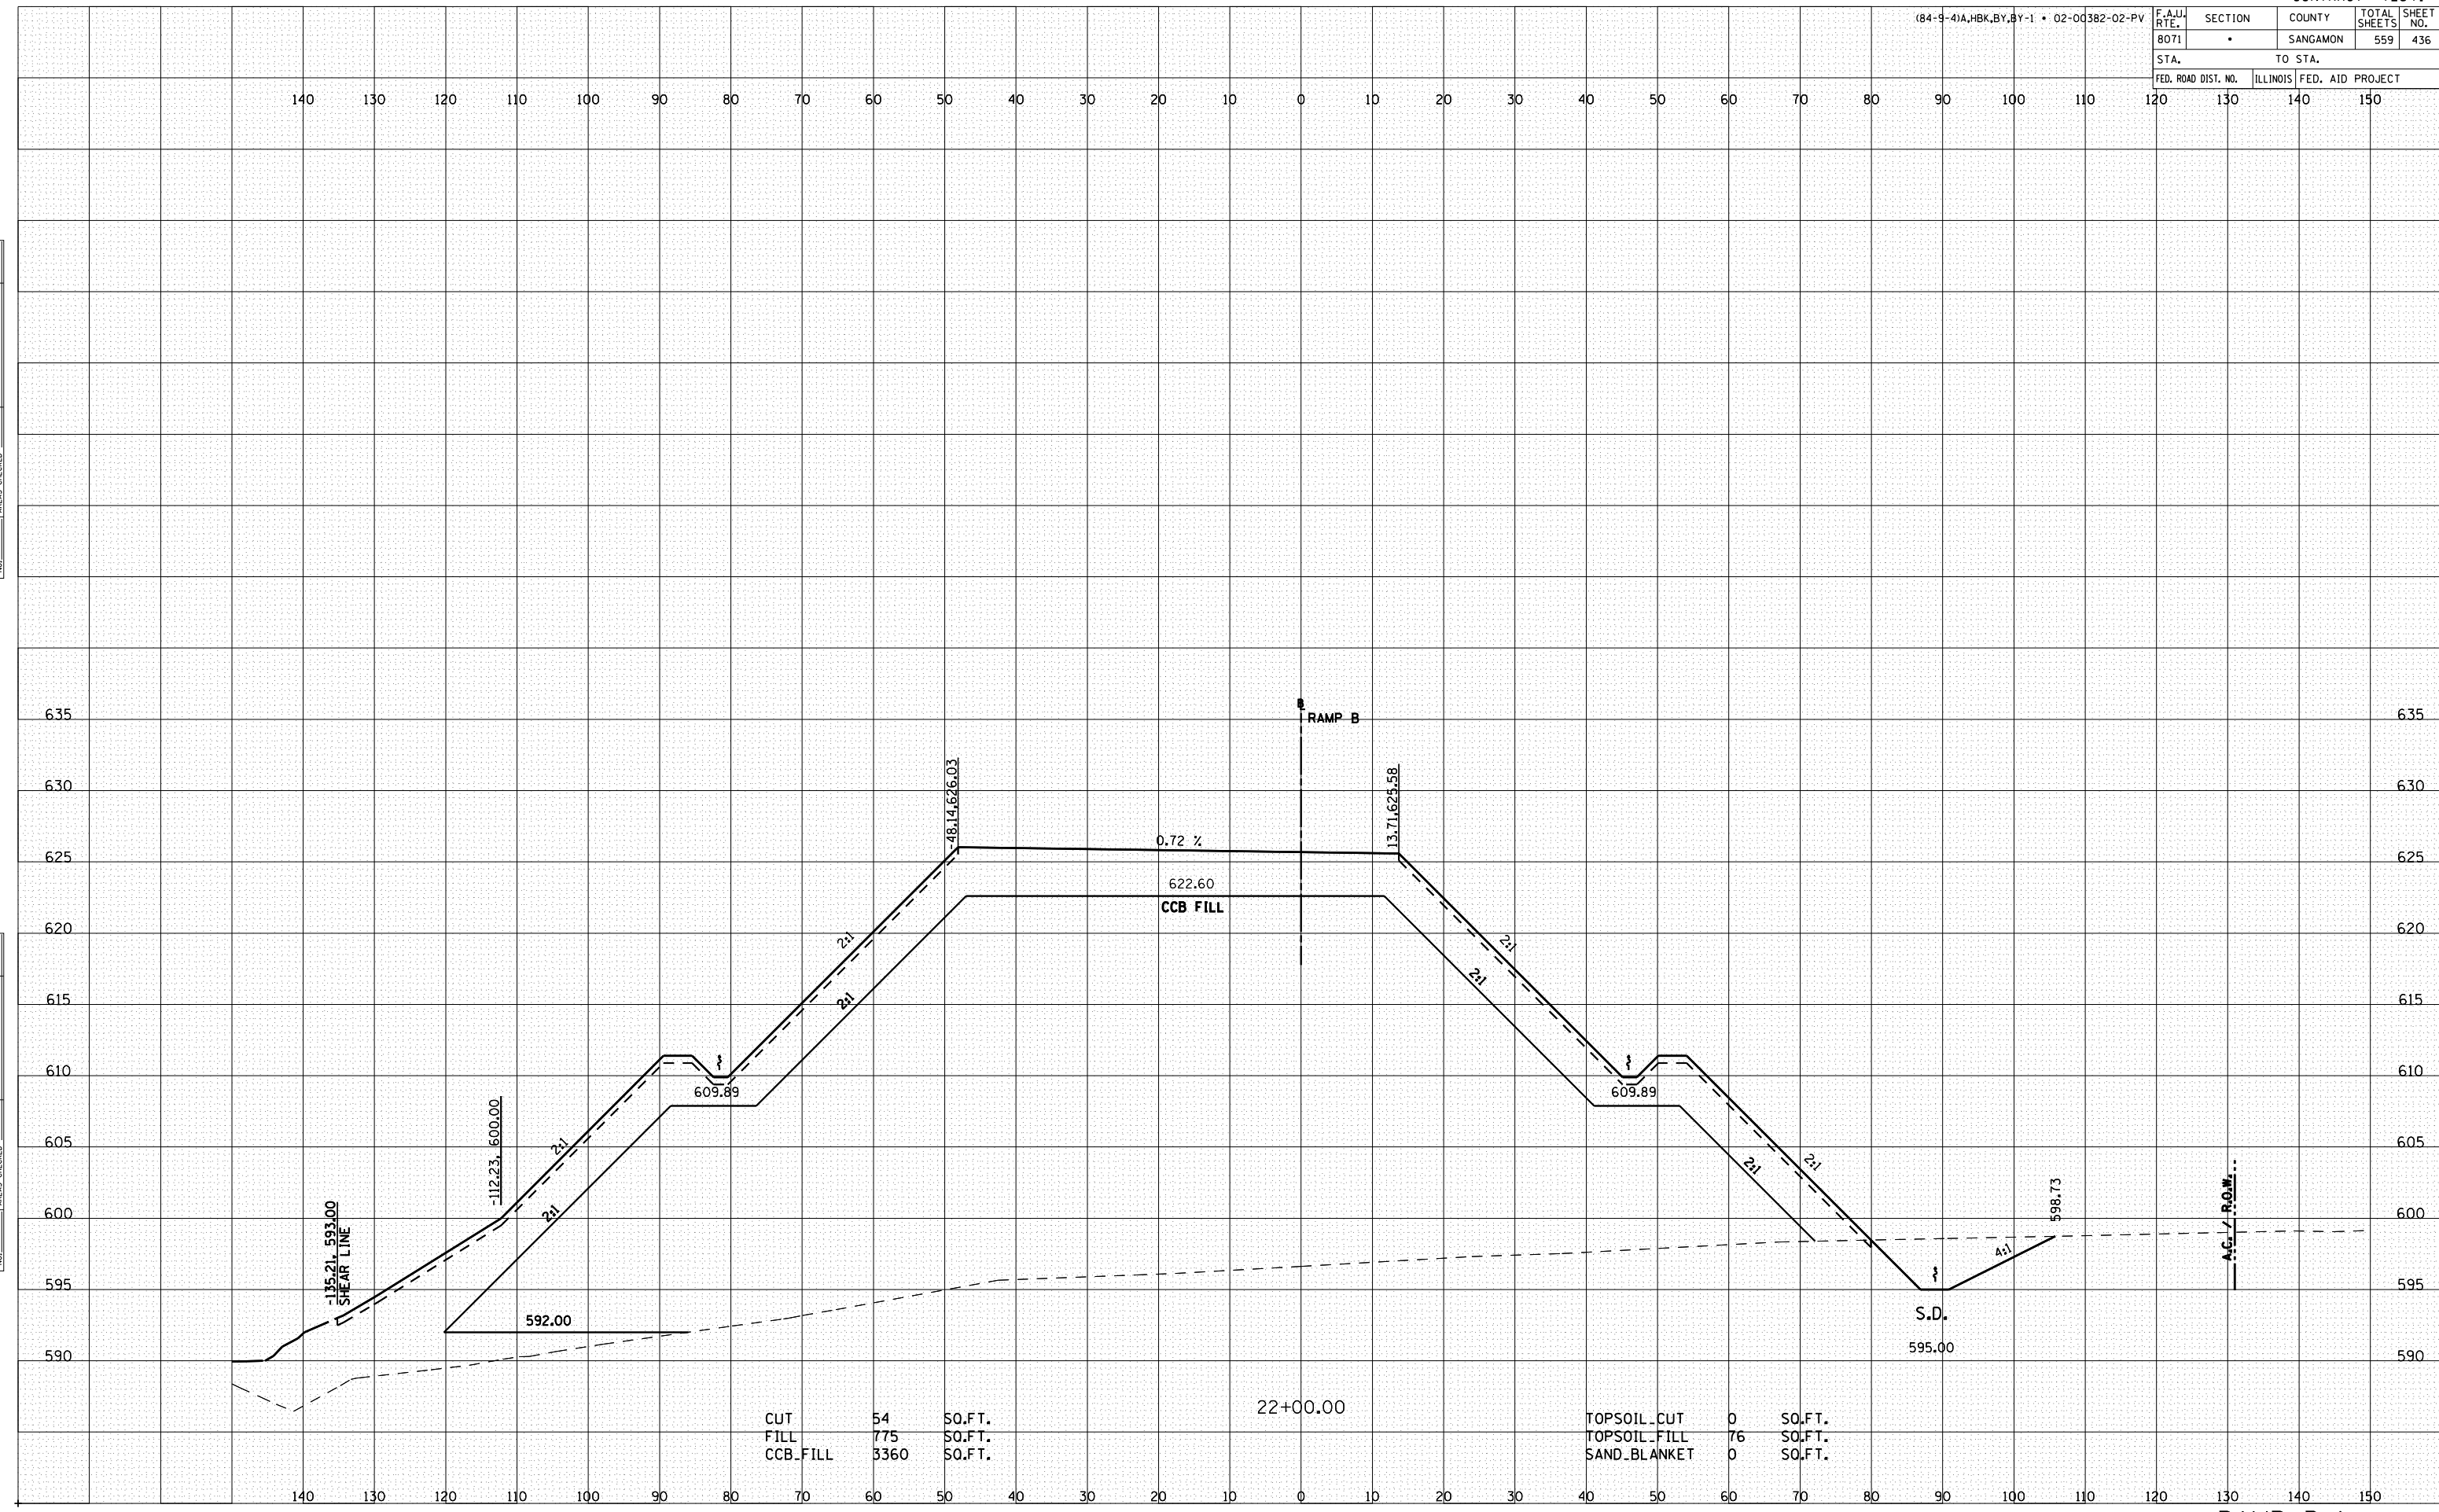

CUT	54	SO.FT.
FILL	775	SO.FT.
CCB.FILL	3360	SO.FT.

22+00.00

TOPSOIL CUT	0	SO.FT.
TOPSOIL FILL	76	SO.FT.
SAND BLANKET	0	SO.FT.

RAMP B-1