


(84-9-4)A,HBK,BY,BY-1 • 02-00382-02-PV

F.A.U. RTE. 8071	SECTION •	COUNTY SANGAMON	TOTAL SHEETS 559	SHEET NO. 440
STA. 120		TO STA. 150		
FED. ROAD DIST. NO.		ILLINOIS	FED. AID PROJECT	

BY	DATE
FINAL SURVEY	SURVEYED
NOTE BOOK NO.	PLOTTED
	AREAS
	CHECKED

BY	DATE
ORIGINAL SURVEY	SURVEYED
NOTE BOOK NO.	PLOTTED
	AREAS
	CHECKED

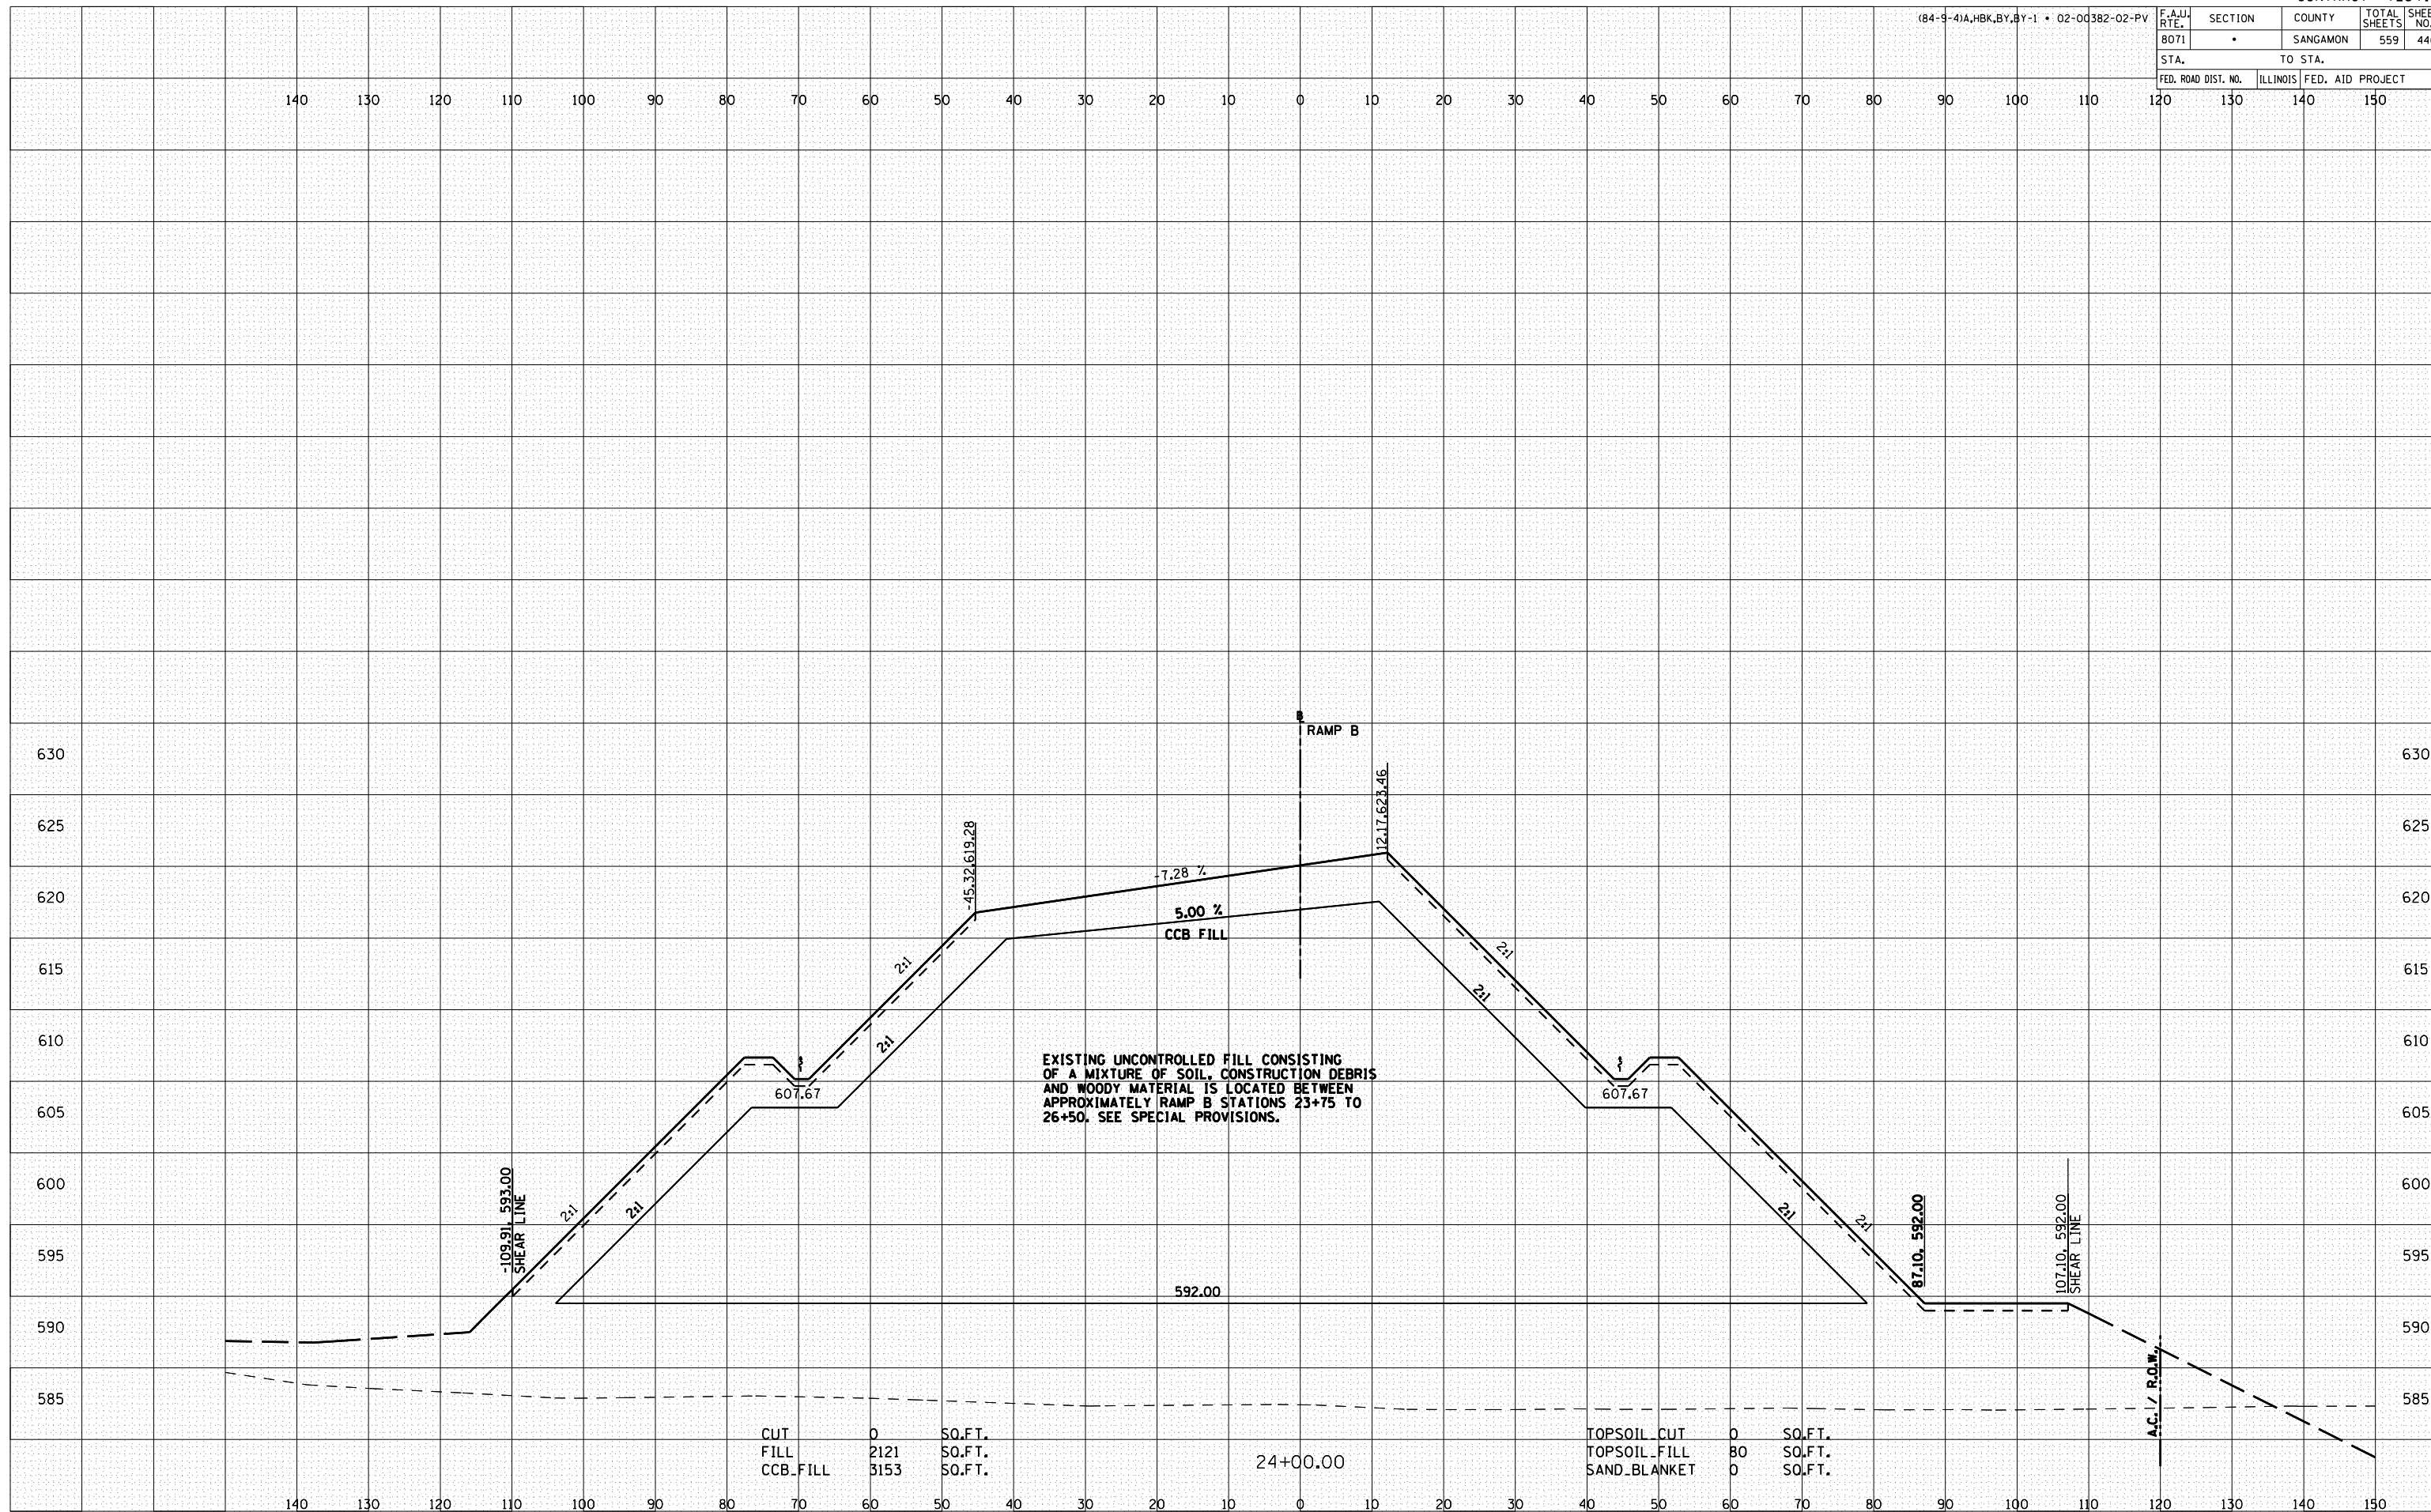

CUT	0	SO.FT.
FILL	2121	SO.FT.
CCB_FILL	3153	SO.FT.

TOPSOIL CUT	0	SO.FT.
TOPSOIL FILL	80	SO.FT.
SAND BLANKET	0	SO.FT.

RAMP B-5