


(84-9-4)A,HBK,BY,BY-1 • 02-00382-02-PV	F.A.J. RTE. 8071	SECTION •	COUNTY SANGAMON	TOTAL SHEETS 559	SHEET NO. 449
STA.		TO STA.			
FED. ROAD DIST. NO.		ILLINOIS		FED. AID PROJECT	

BY	DATE
FINAL SURVEY	SURVEYED
NOTE BOOK	PLOTTED
NO.	AREAS
	CHECKED

BY	DATE
ORIGINAL SURVEY	SURVEYED
NOTE BOOK	PLOTTED
NO.	AREAS
	CHECKED

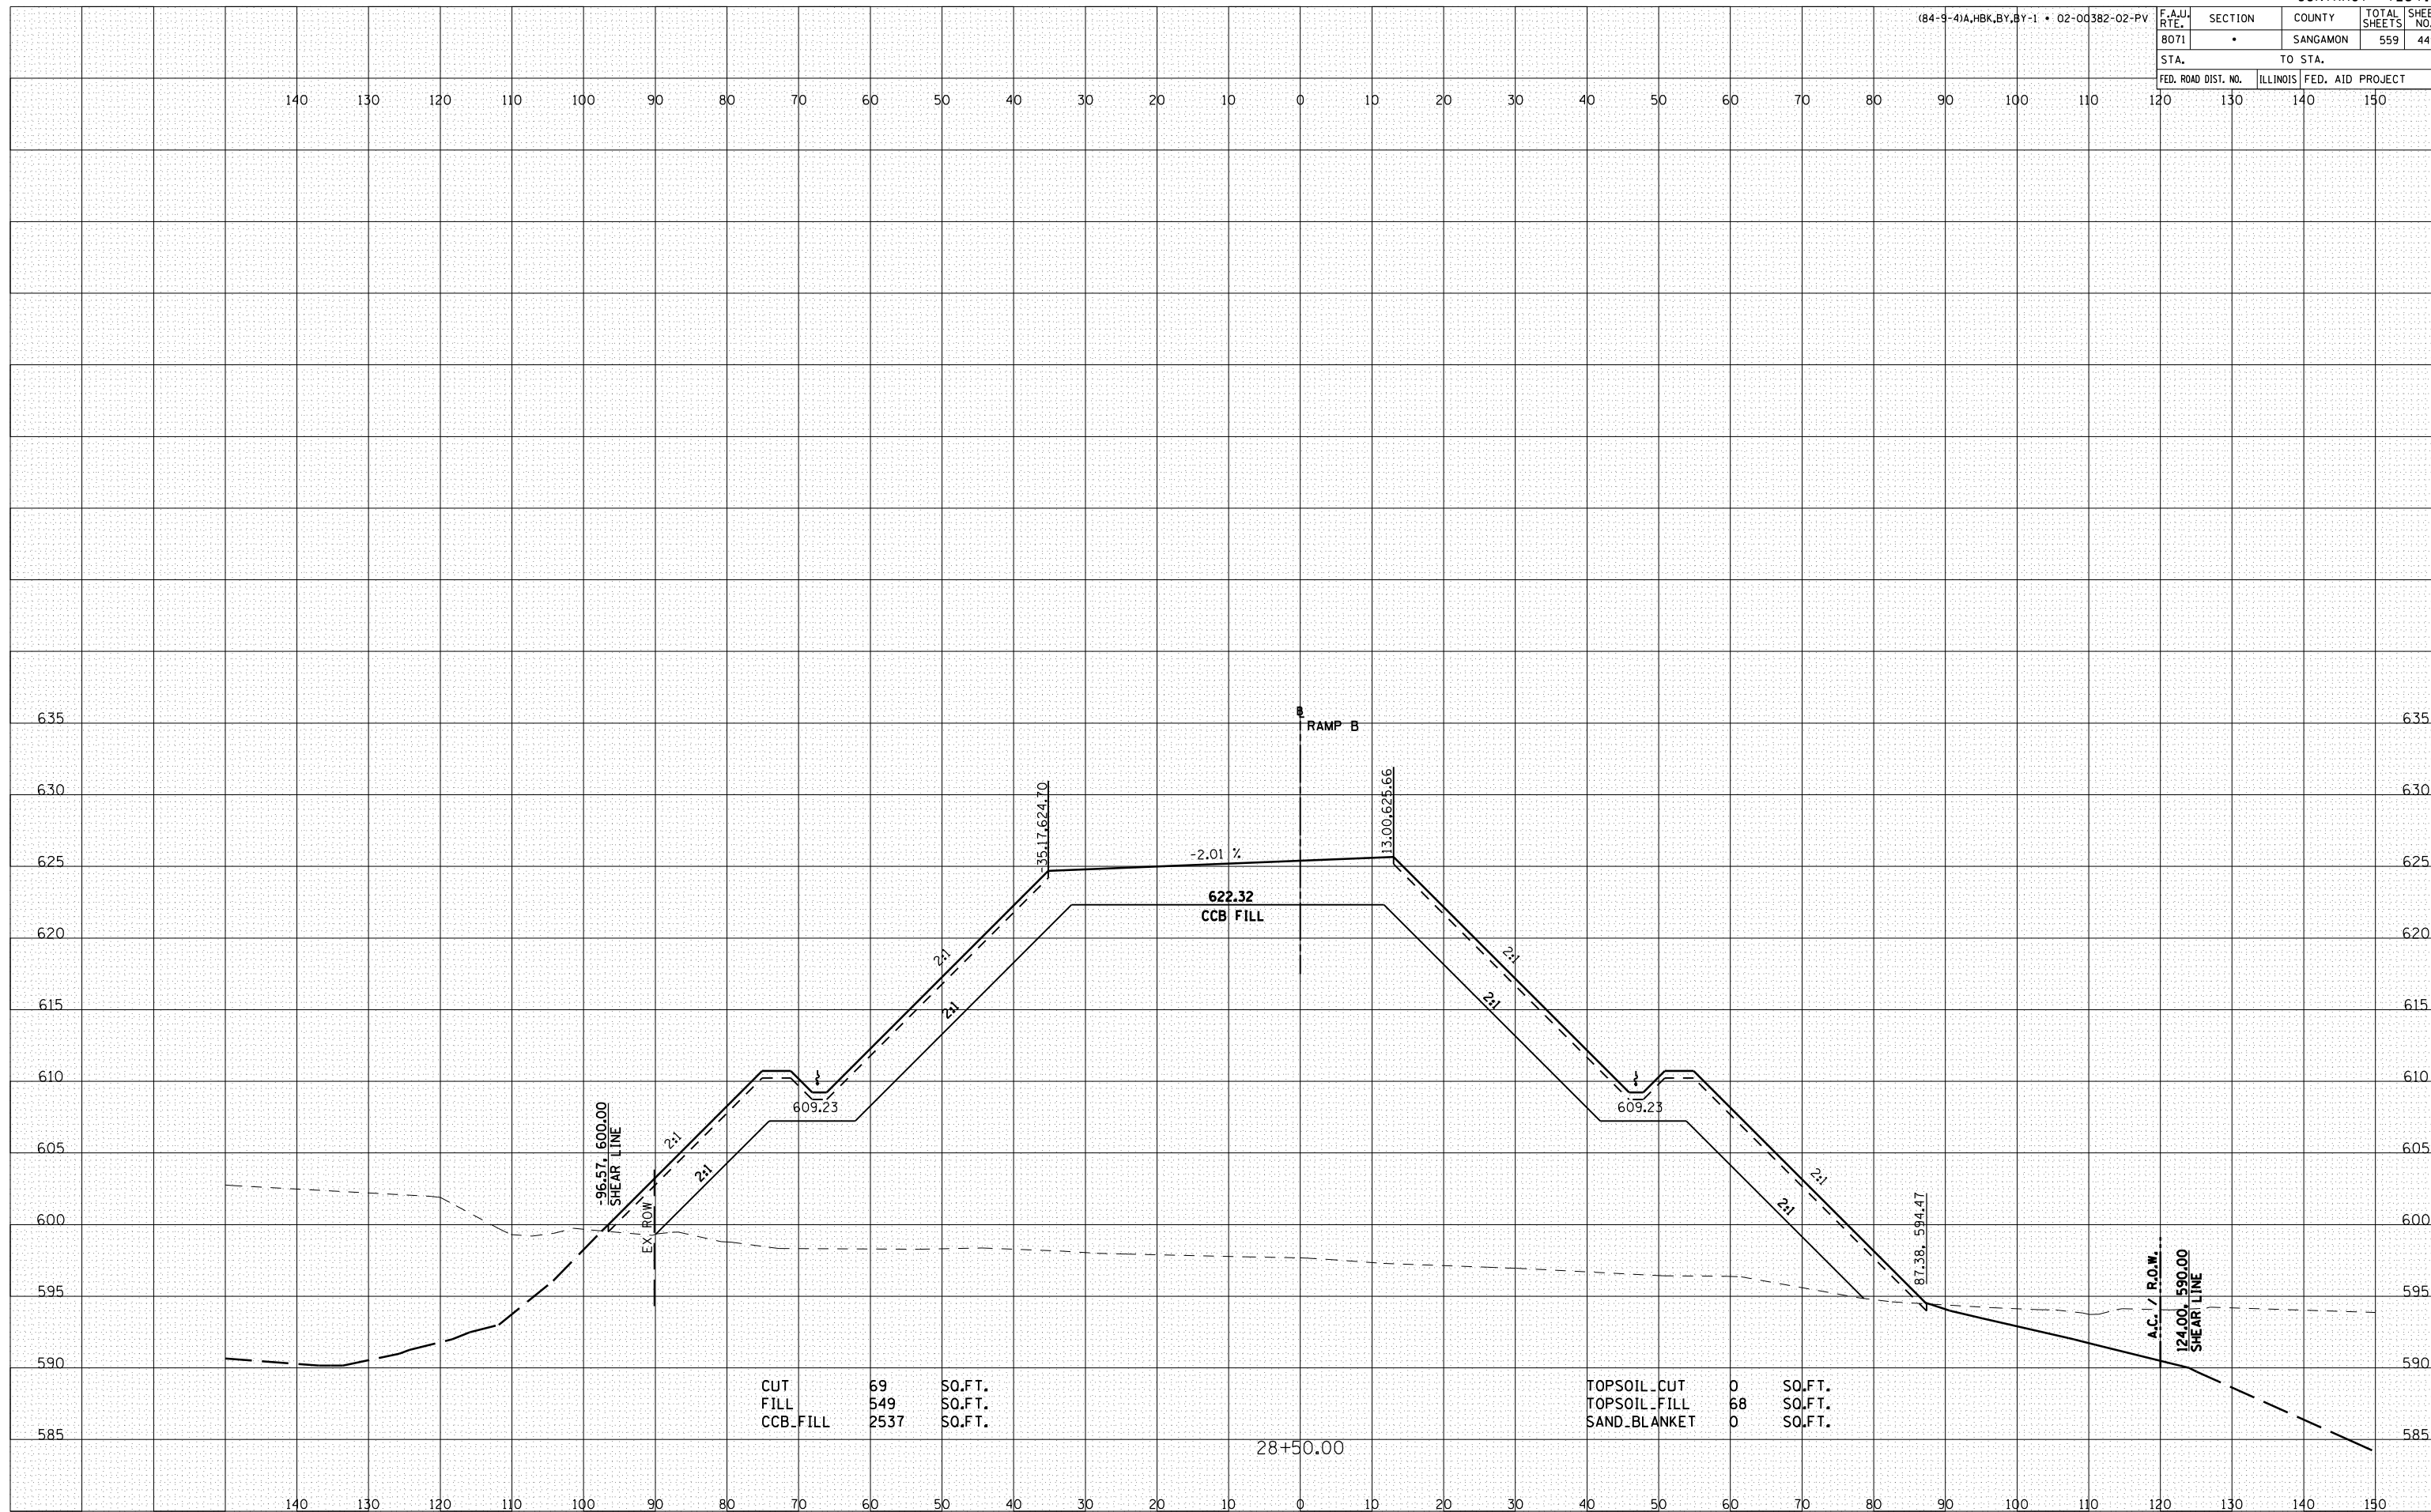

CUT	69	SO.FT.
FILL	549	SO.FT.
CCB.FILL	2537	SO.FT.

TOPSOIL.CUT	0	SO.FT.
TOPSOIL.FILL	68	SO.FT.
SAND.BLANKET	0	SO.FT.

28+50.00