


(84-9-4)A,HBK,BY,BY-1 • 02-00382-02-PV	F.A.U. RTE. 8071	SECTION •	COUNTY SANGAMON	TOTAL SHEETS 559	SHEET NO. 454
STA.		TO STA.			
FED. ROAD DIST. NO.		ILLINOIS		FED. AID PROJECT	

BY	DATE
FINAL SURVEY	SURVEYED
NOTE BOOK	PLOTTED
NO.	AREAS
	CHECKED

BY	DATE
ORIGINAL SURVEY	SURVEYED
NOTE BOOK	PLOTTED
NO.	AREAS
	CHECKED

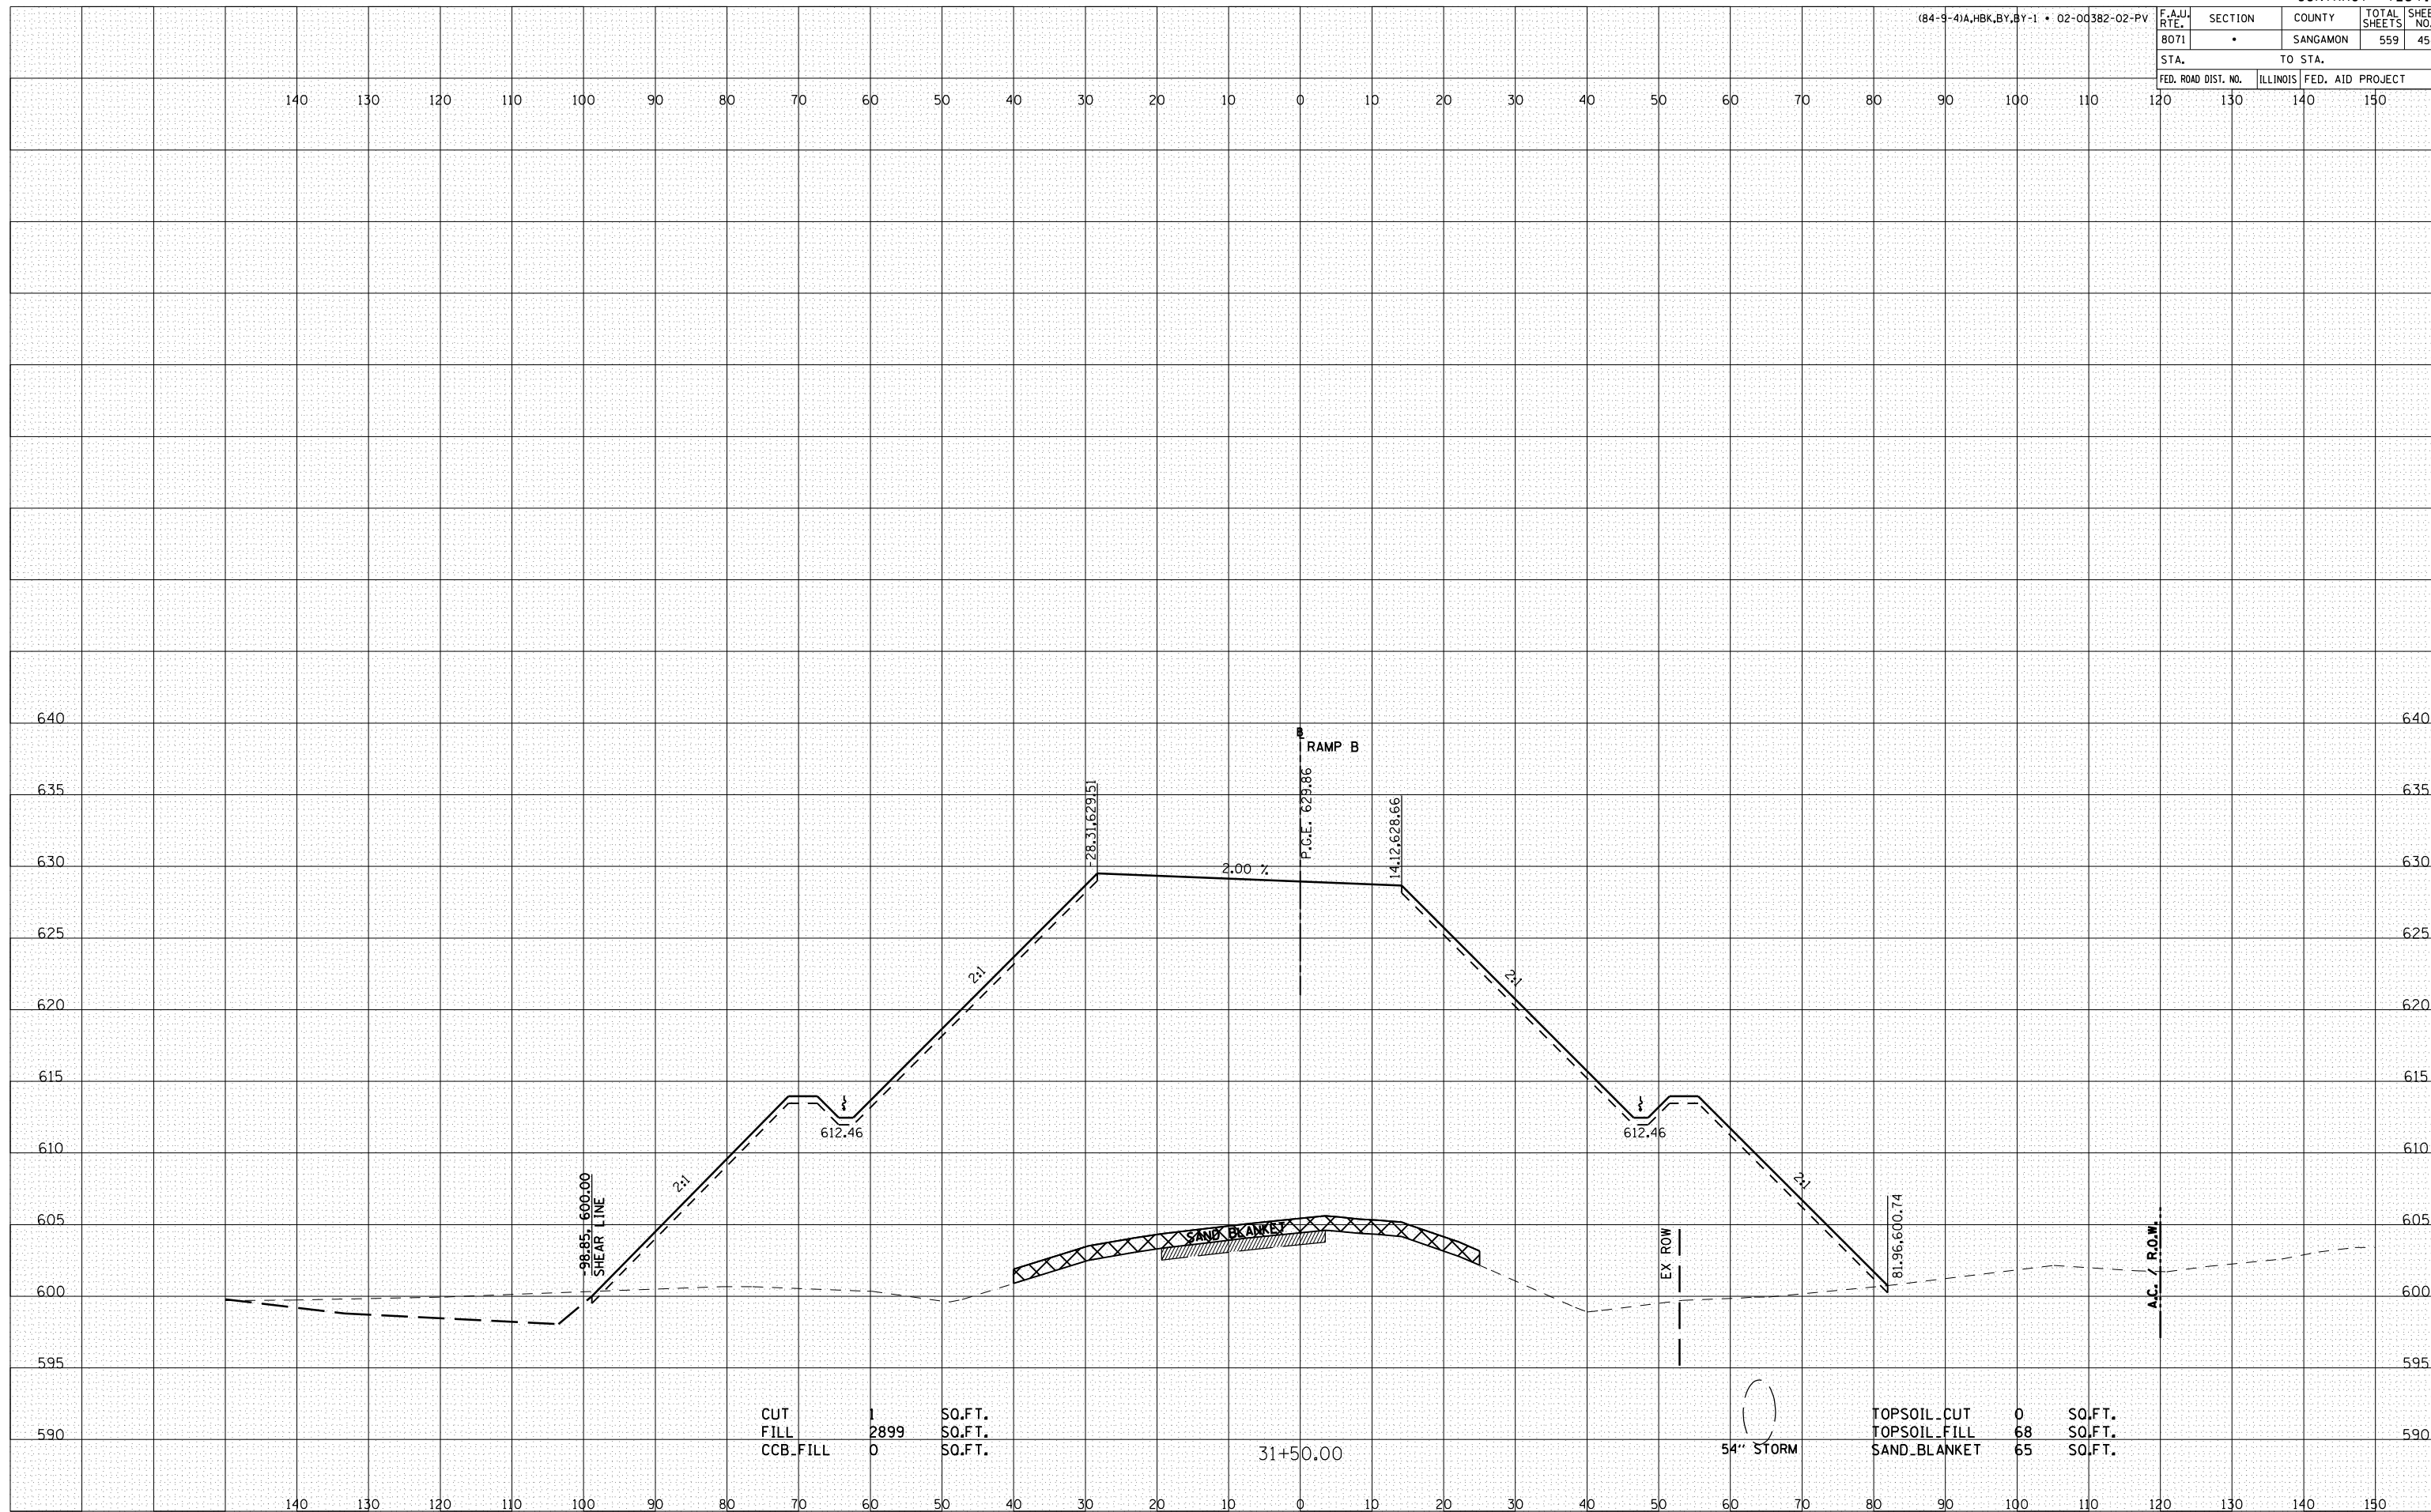

CUT	1	SO.FT.
FILL	2899	SO.FT.
CCB.FILL	0	SO.FT.

TOPSOIL.CUT	0	SO.FT.
TOPSOIL.FILL	68	SO.FT.
SAND.BLANKET	65	SO.FT.