


(84-9-4)A,HBK,BY,BY-1 • 02-00382-02-PV

F.A.U. RTE.	SECTION	COUNTY	TOTAL SHEETS	SHEET NO.
8071	*	SANGAMON	559	458
STA.		TO STA.		
FED. ROAD DIST. NO.		ILLINOIS FED. AID PROJECT		

BY	DATE
FINAL SURVEY	SURVEYED
NOTE BOOK	PLOTTED
NO.	DATE
	AREAS CHECKED

BY	DATE
ORIGINAL SURVEY	SURVEYED
NOTE BOOK	PLOTTED
NO.	DATE
	AREAS CHECKED

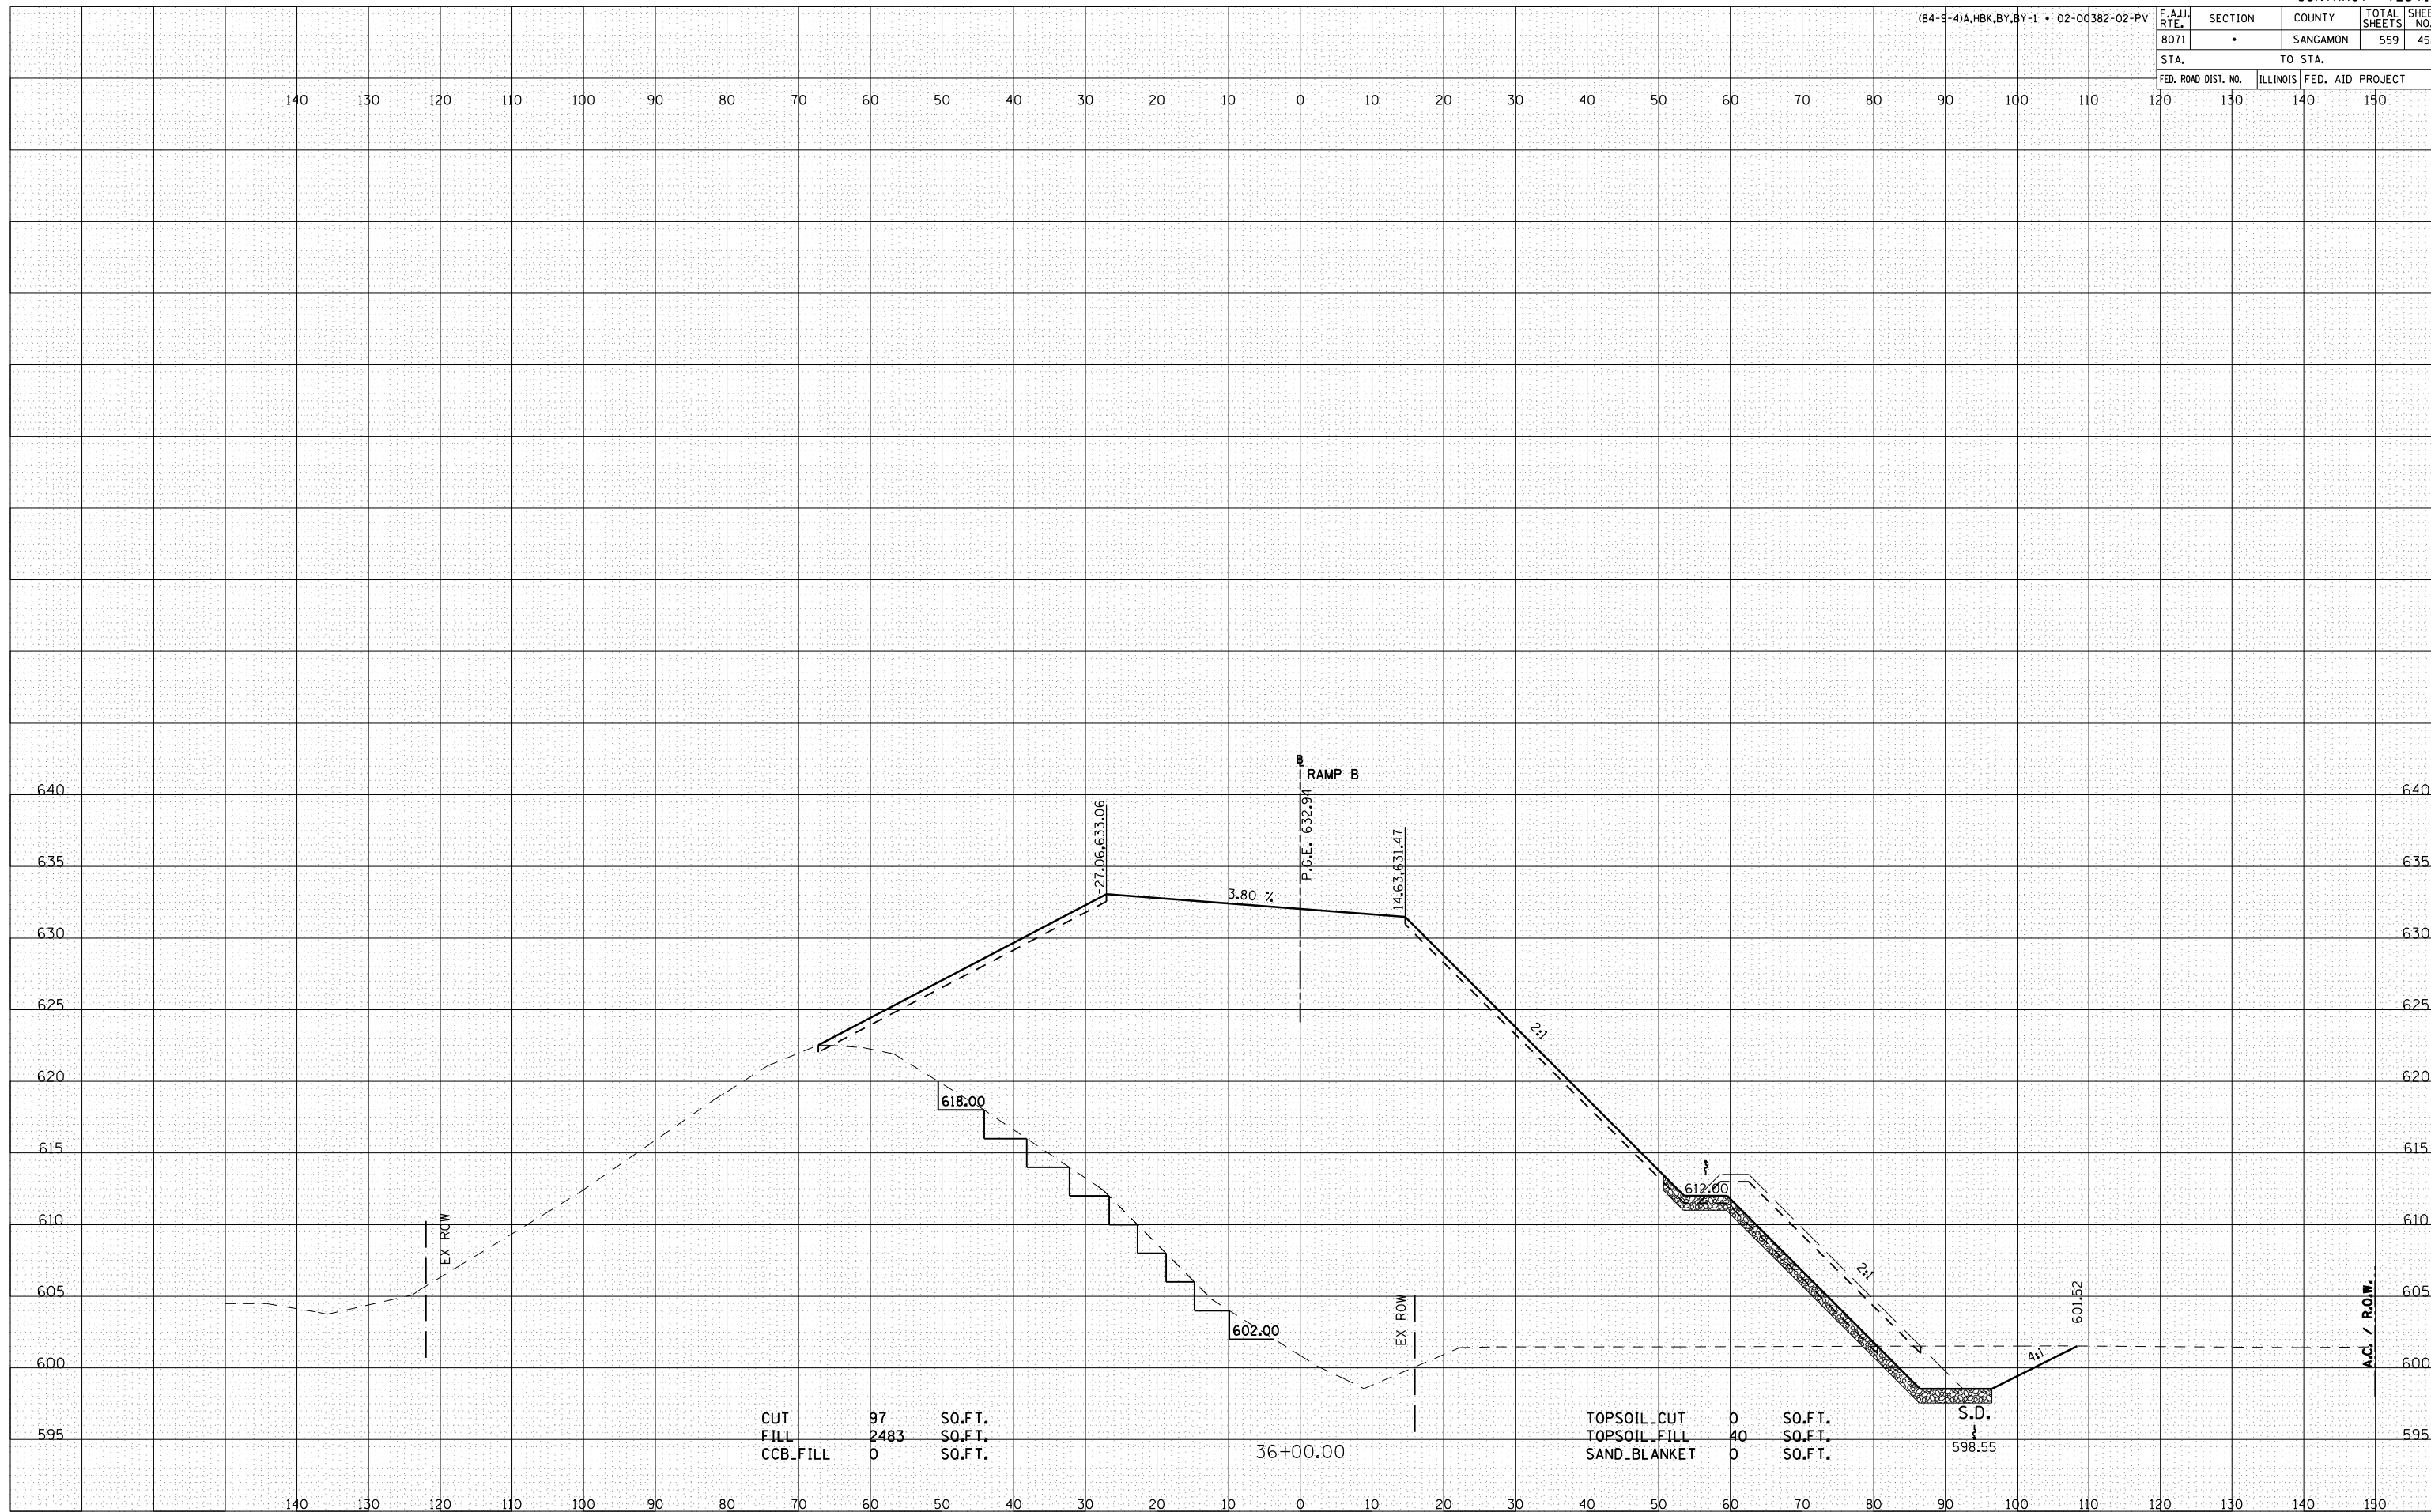

CUT	97	SO.FT.
FILL	2483	SO.FT.
CCB.FILL	0	SO.FT.

TOPSOIL CUT	0	SO.FT.
TOPSOIL FILL	40	SO.FT.
SAND BLANKET	0	SO.FT.