


F.A.U. RTE.	SECTION	COUNTY	TOTAL SHEETS	SHEET NO.
8071	*	SANGAMON	559	475
STA.	TO STA.			
FED. ROAD DIST. NO.	ILLINOIS	FED. AID PROJECT		

BY	DATE

BY	DATE

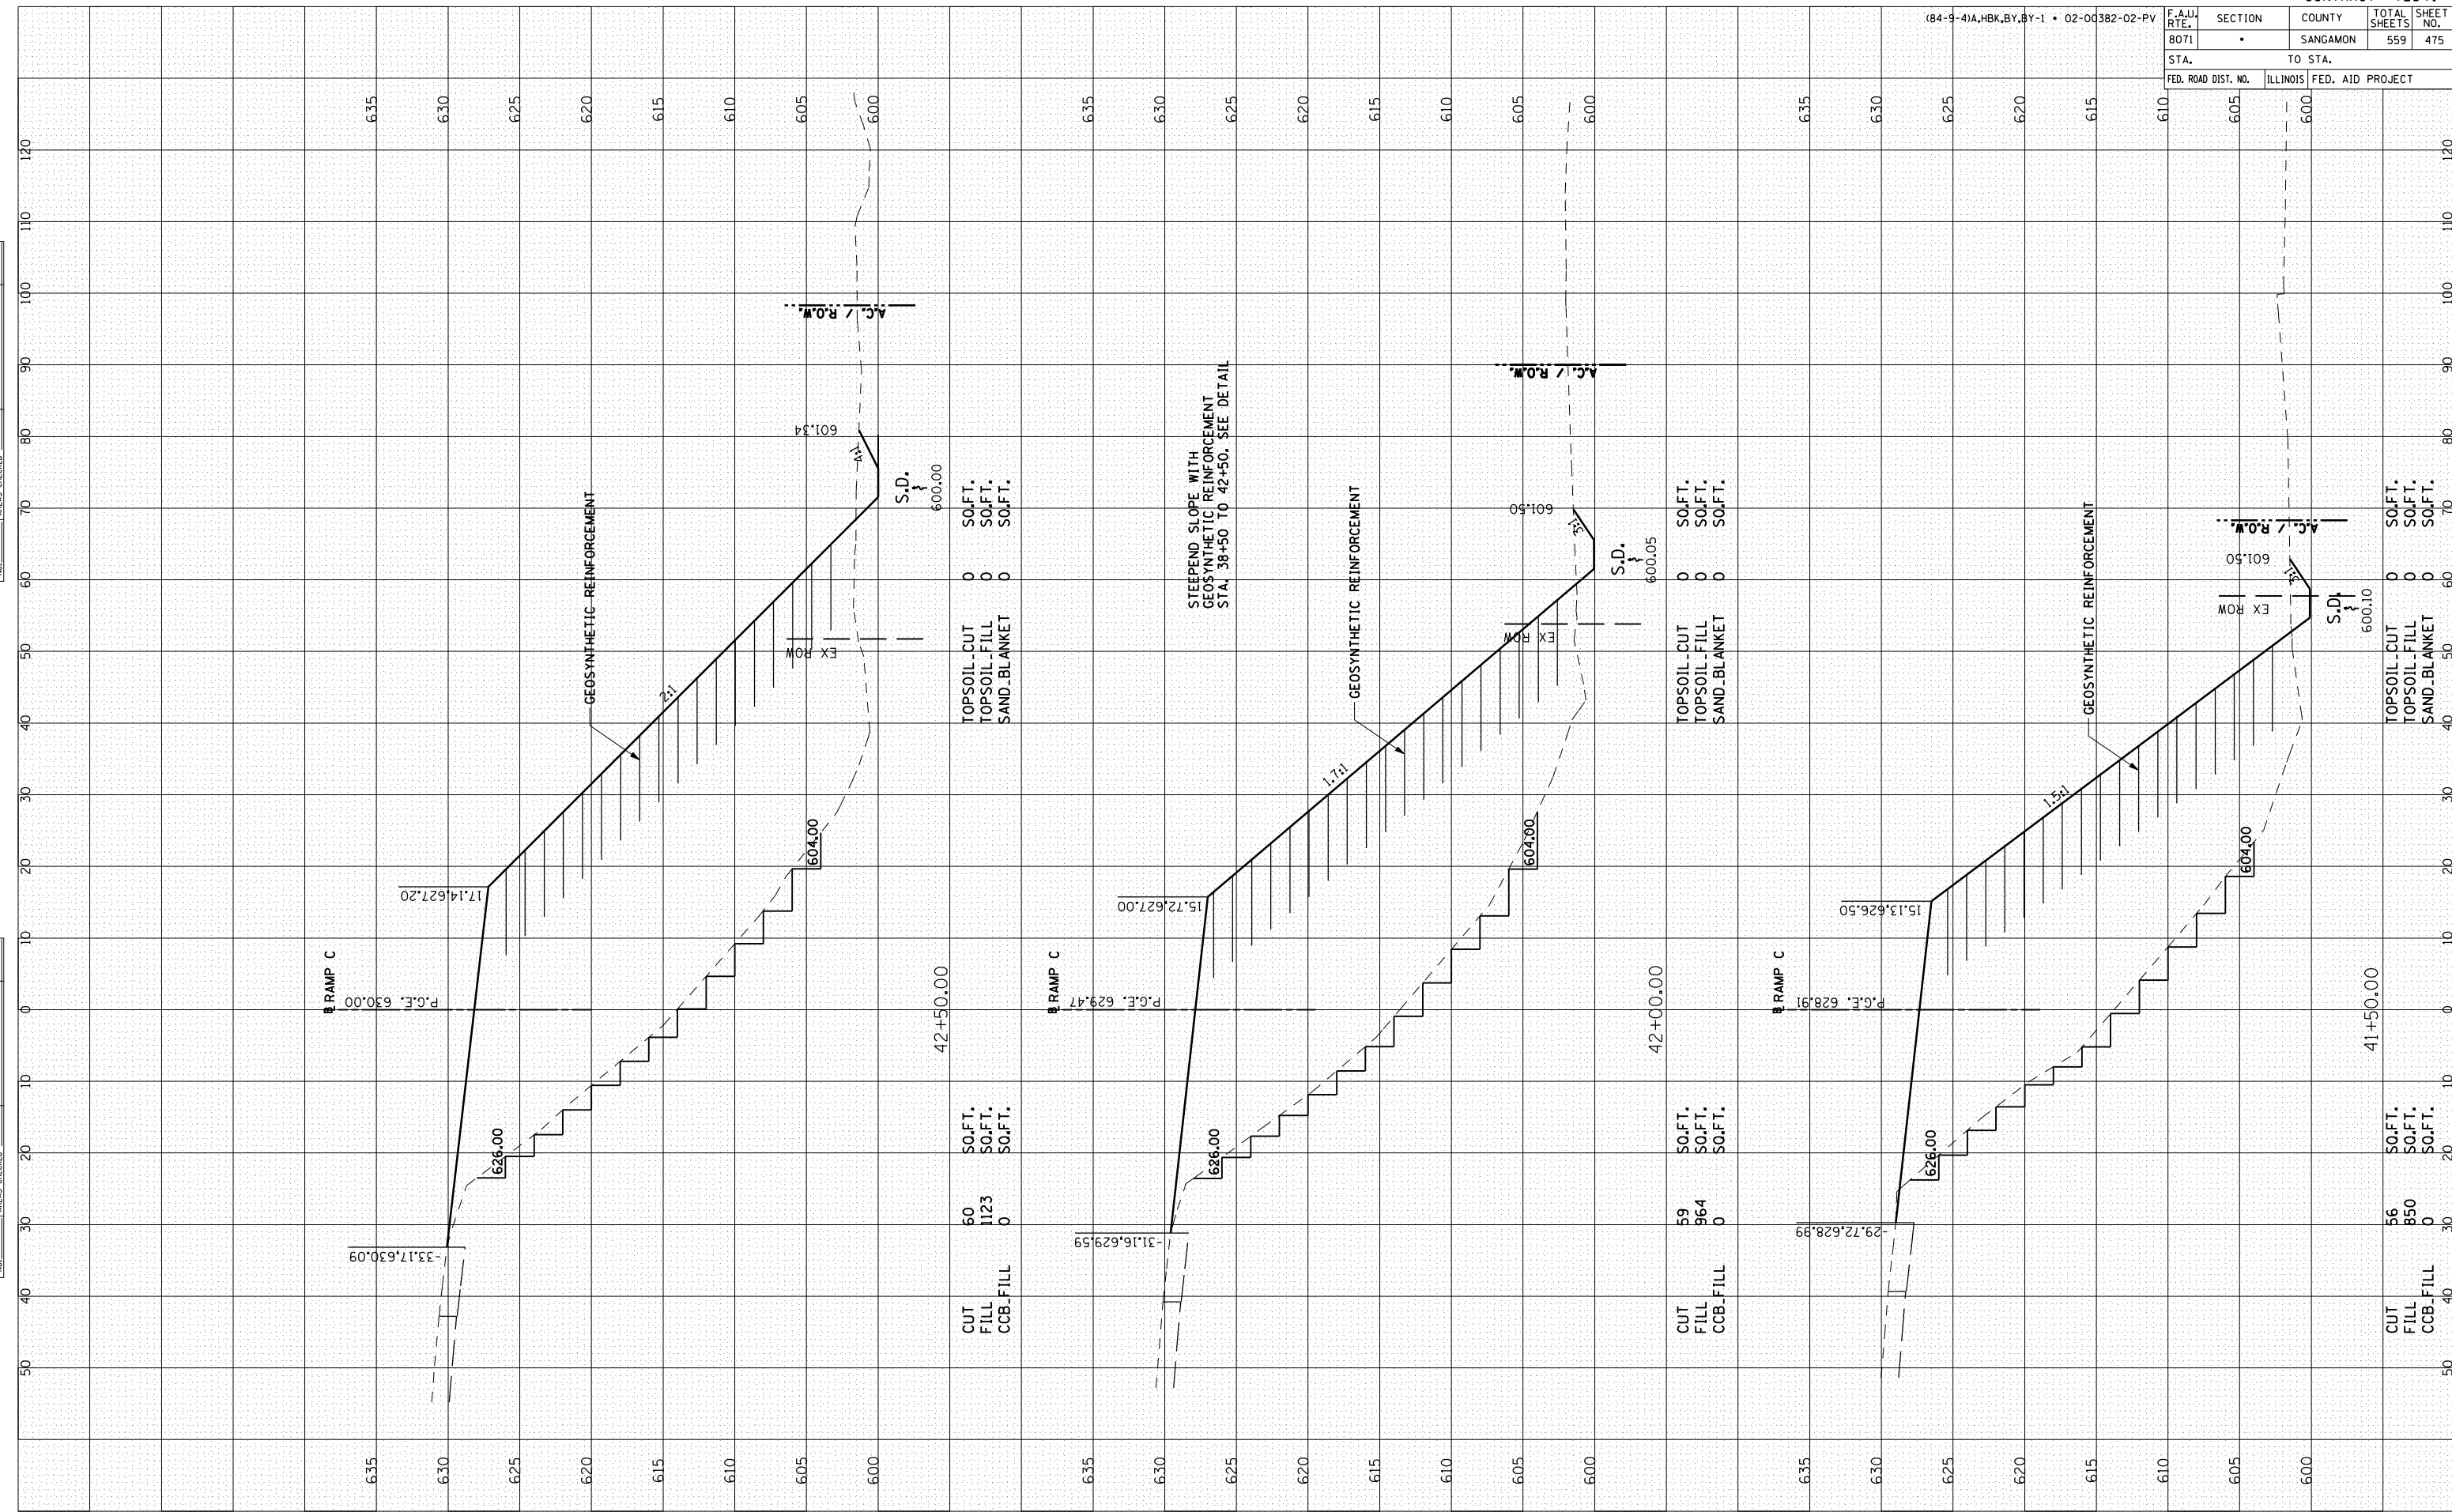

42+50.00

TOPSOIL CUT	0	SO.FT.
TOPSOIL FILL	0	SO.FT.
SAND BLANKET	0	SO.FT.

42+00.00

CUT	60	SO.FT.
FILL	1123	SO.FT.
CCB FILL	0	SO.FT.

41+50.00

CUT	56	SO.FT.
FILL	850	SO.FT.
CCB FILL	0	SO.FT.

STEEPENED SLOPE WITH GEOSYNTHETIC REINFORCEMENT STA. 38+50 TO 42+50. SEE DETAIL

RAMP C-7