


F.A.U. RTE. 8071	SECTION •	COUNTY SANGAMON	TOTAL SHEETS 559	SHEET NO. 489
STA. 120		TO STA. 150		
FED. ROAD DIST. NO.		ILLINOIS	FED. AID PROJECT	

BY	DATE
FINAL SURVEY	SURVEYED
NOTE BOOK	PLOTTED
NO.	AREAS
	CHECKED

BY	DATE
ORIGINAL SURVEY	SURVEYED
NOTE BOOK	PLOTTED
NO.	AREAS
	CHECKED

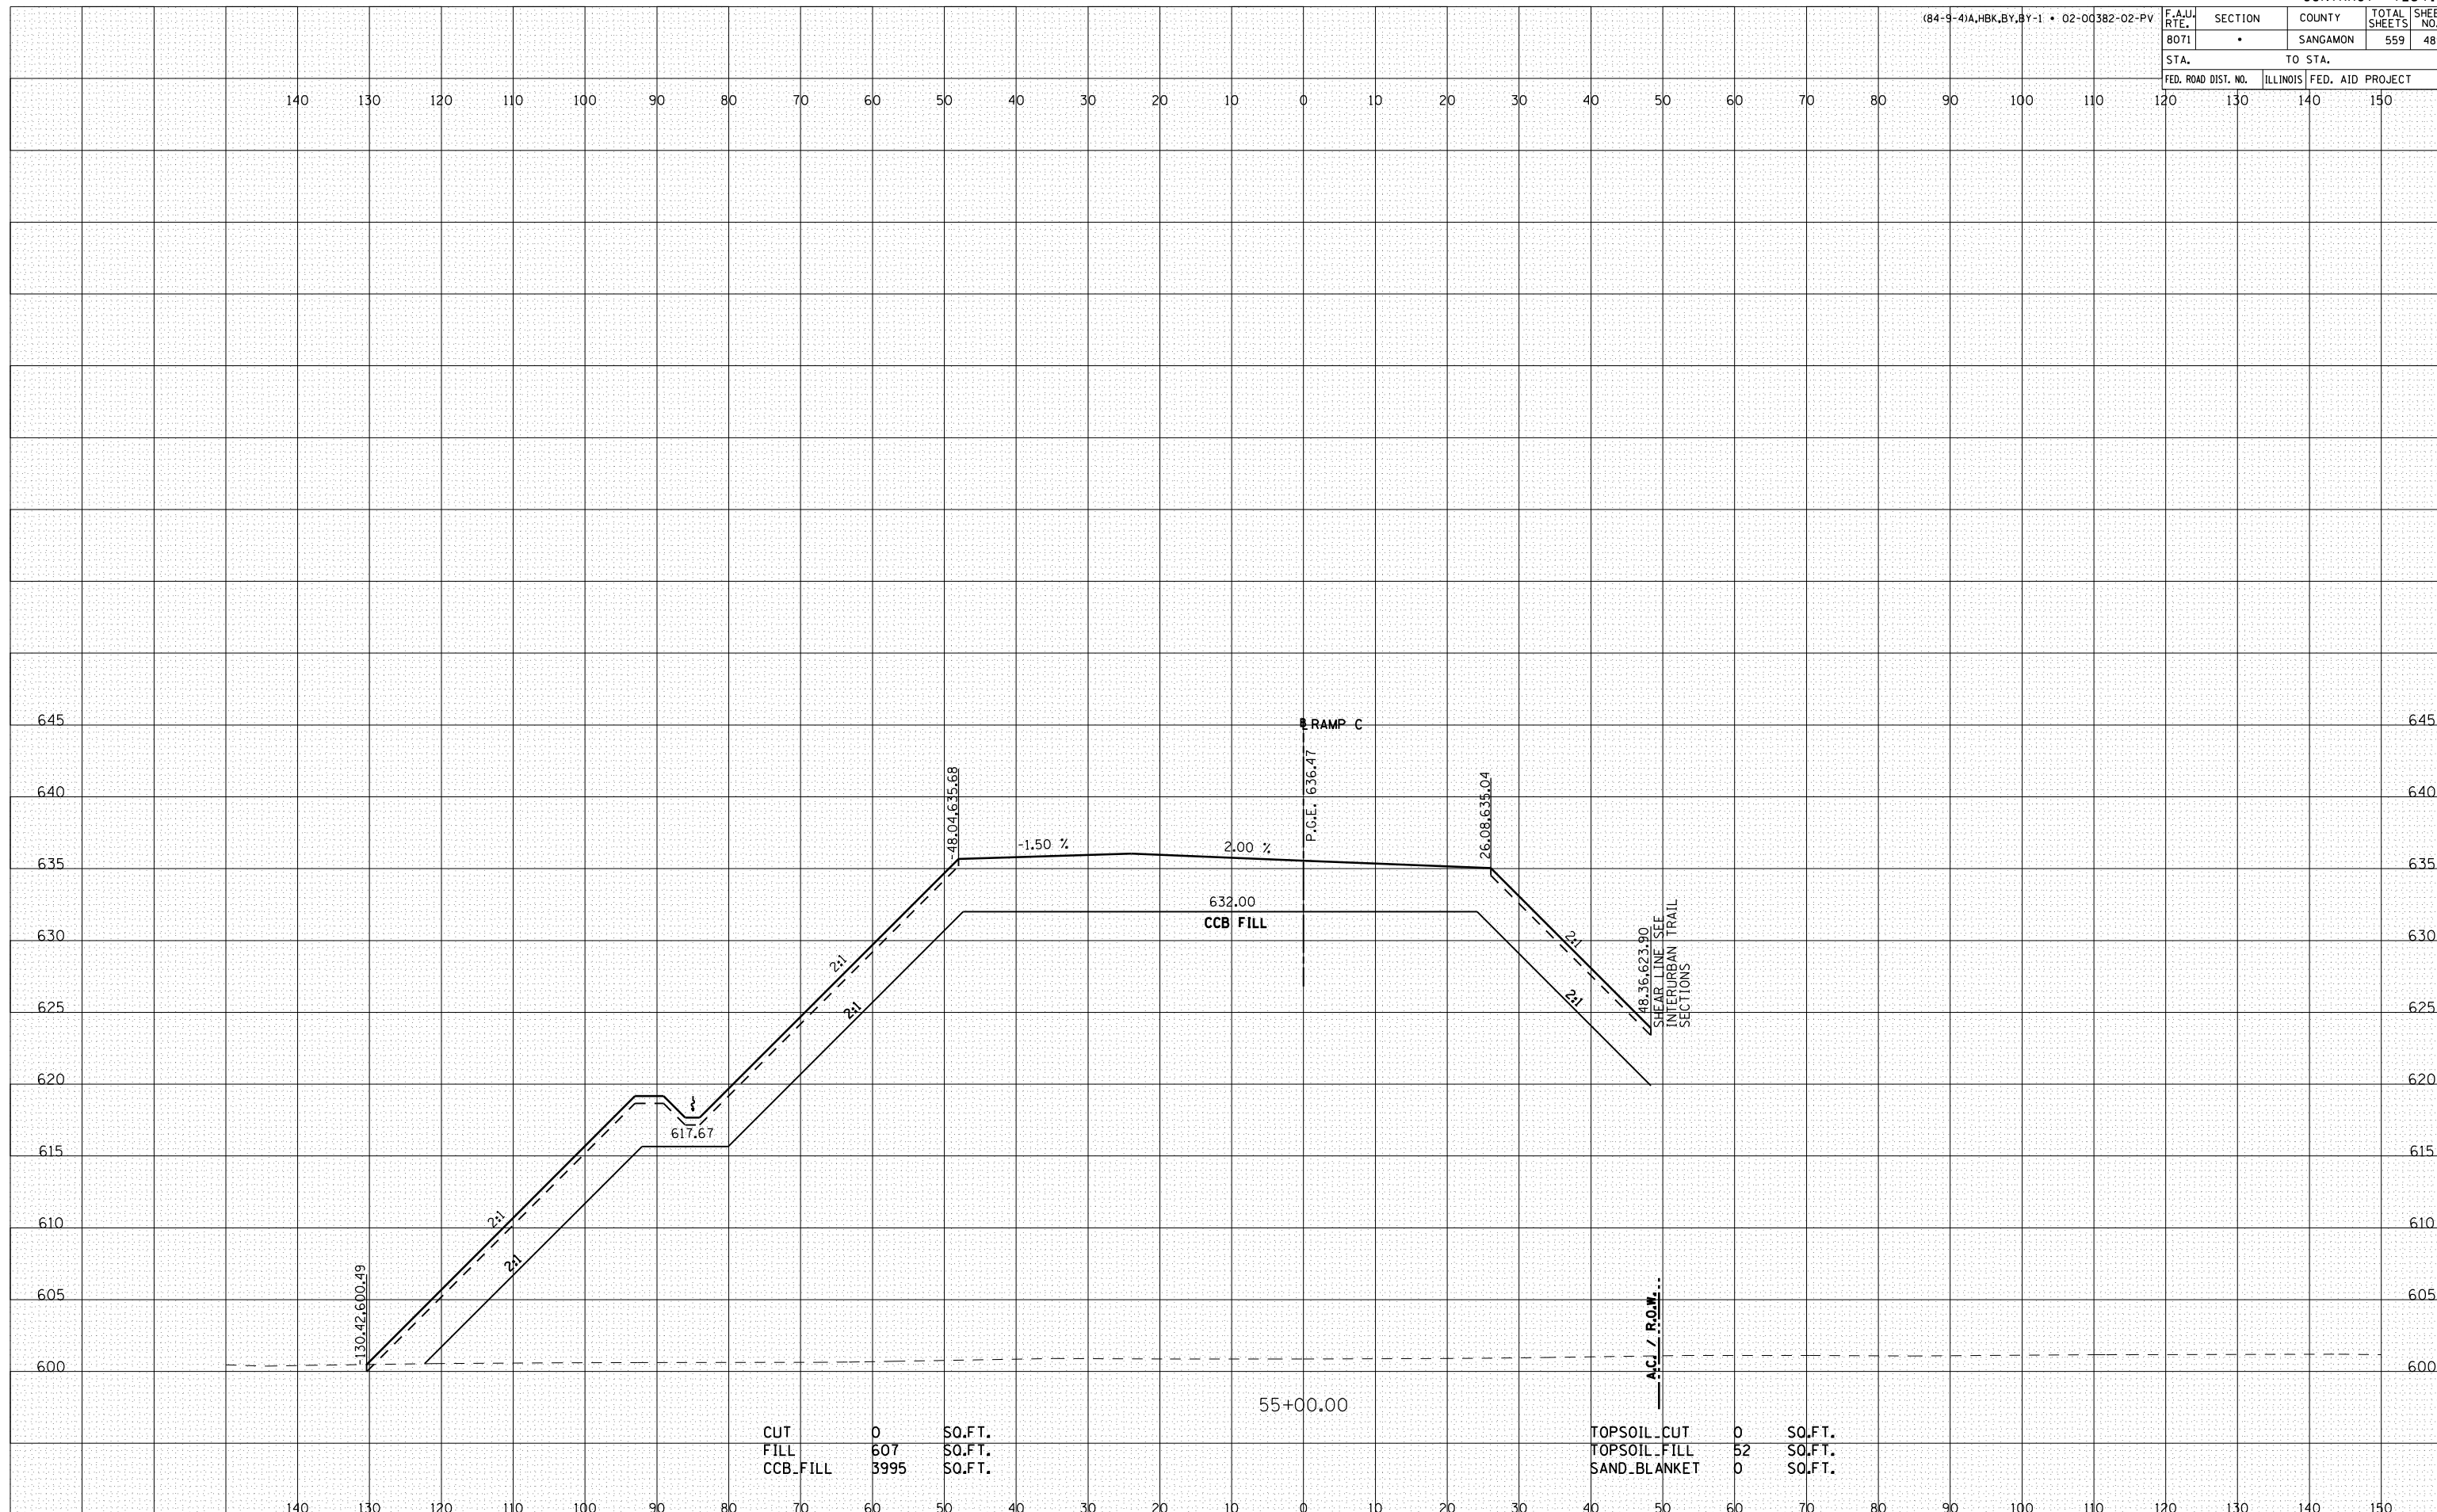

CUT	0	SO.FT.
FILL	607	SO.FT.
CCB.FILL	3995	SO.FT.

55+00.00

TOPSOIL.CUT	0	SO.FT.
TOPSOIL.FILL	52	SO.FT.
SAND.BLANKET	0	SO.FT.