


(84-9-4)A,HBK,BY,BY-1 • 02-00382-02-PV

F.A.U. RTE. 8071	SECTION •	COUNTY SANGAMON	TOTAL SHEETS 559	SHEET NO. 496
STA. 120		TO STA. 150		
FED. ROAD DIST. NO.		ILLINOIS	FED. AID PROJECT	

BY	DATE
FINAL SURVEY	SURVEYED
NOTE BOOK NO.	PLOTTED
	DATE
	AREAS
	CHECKED

BY	DATE
ORIGINAL SURVEY	SURVEYED
NOTE BOOK NO.	PLOTTED
	DATE
	AREAS
	CHECKED

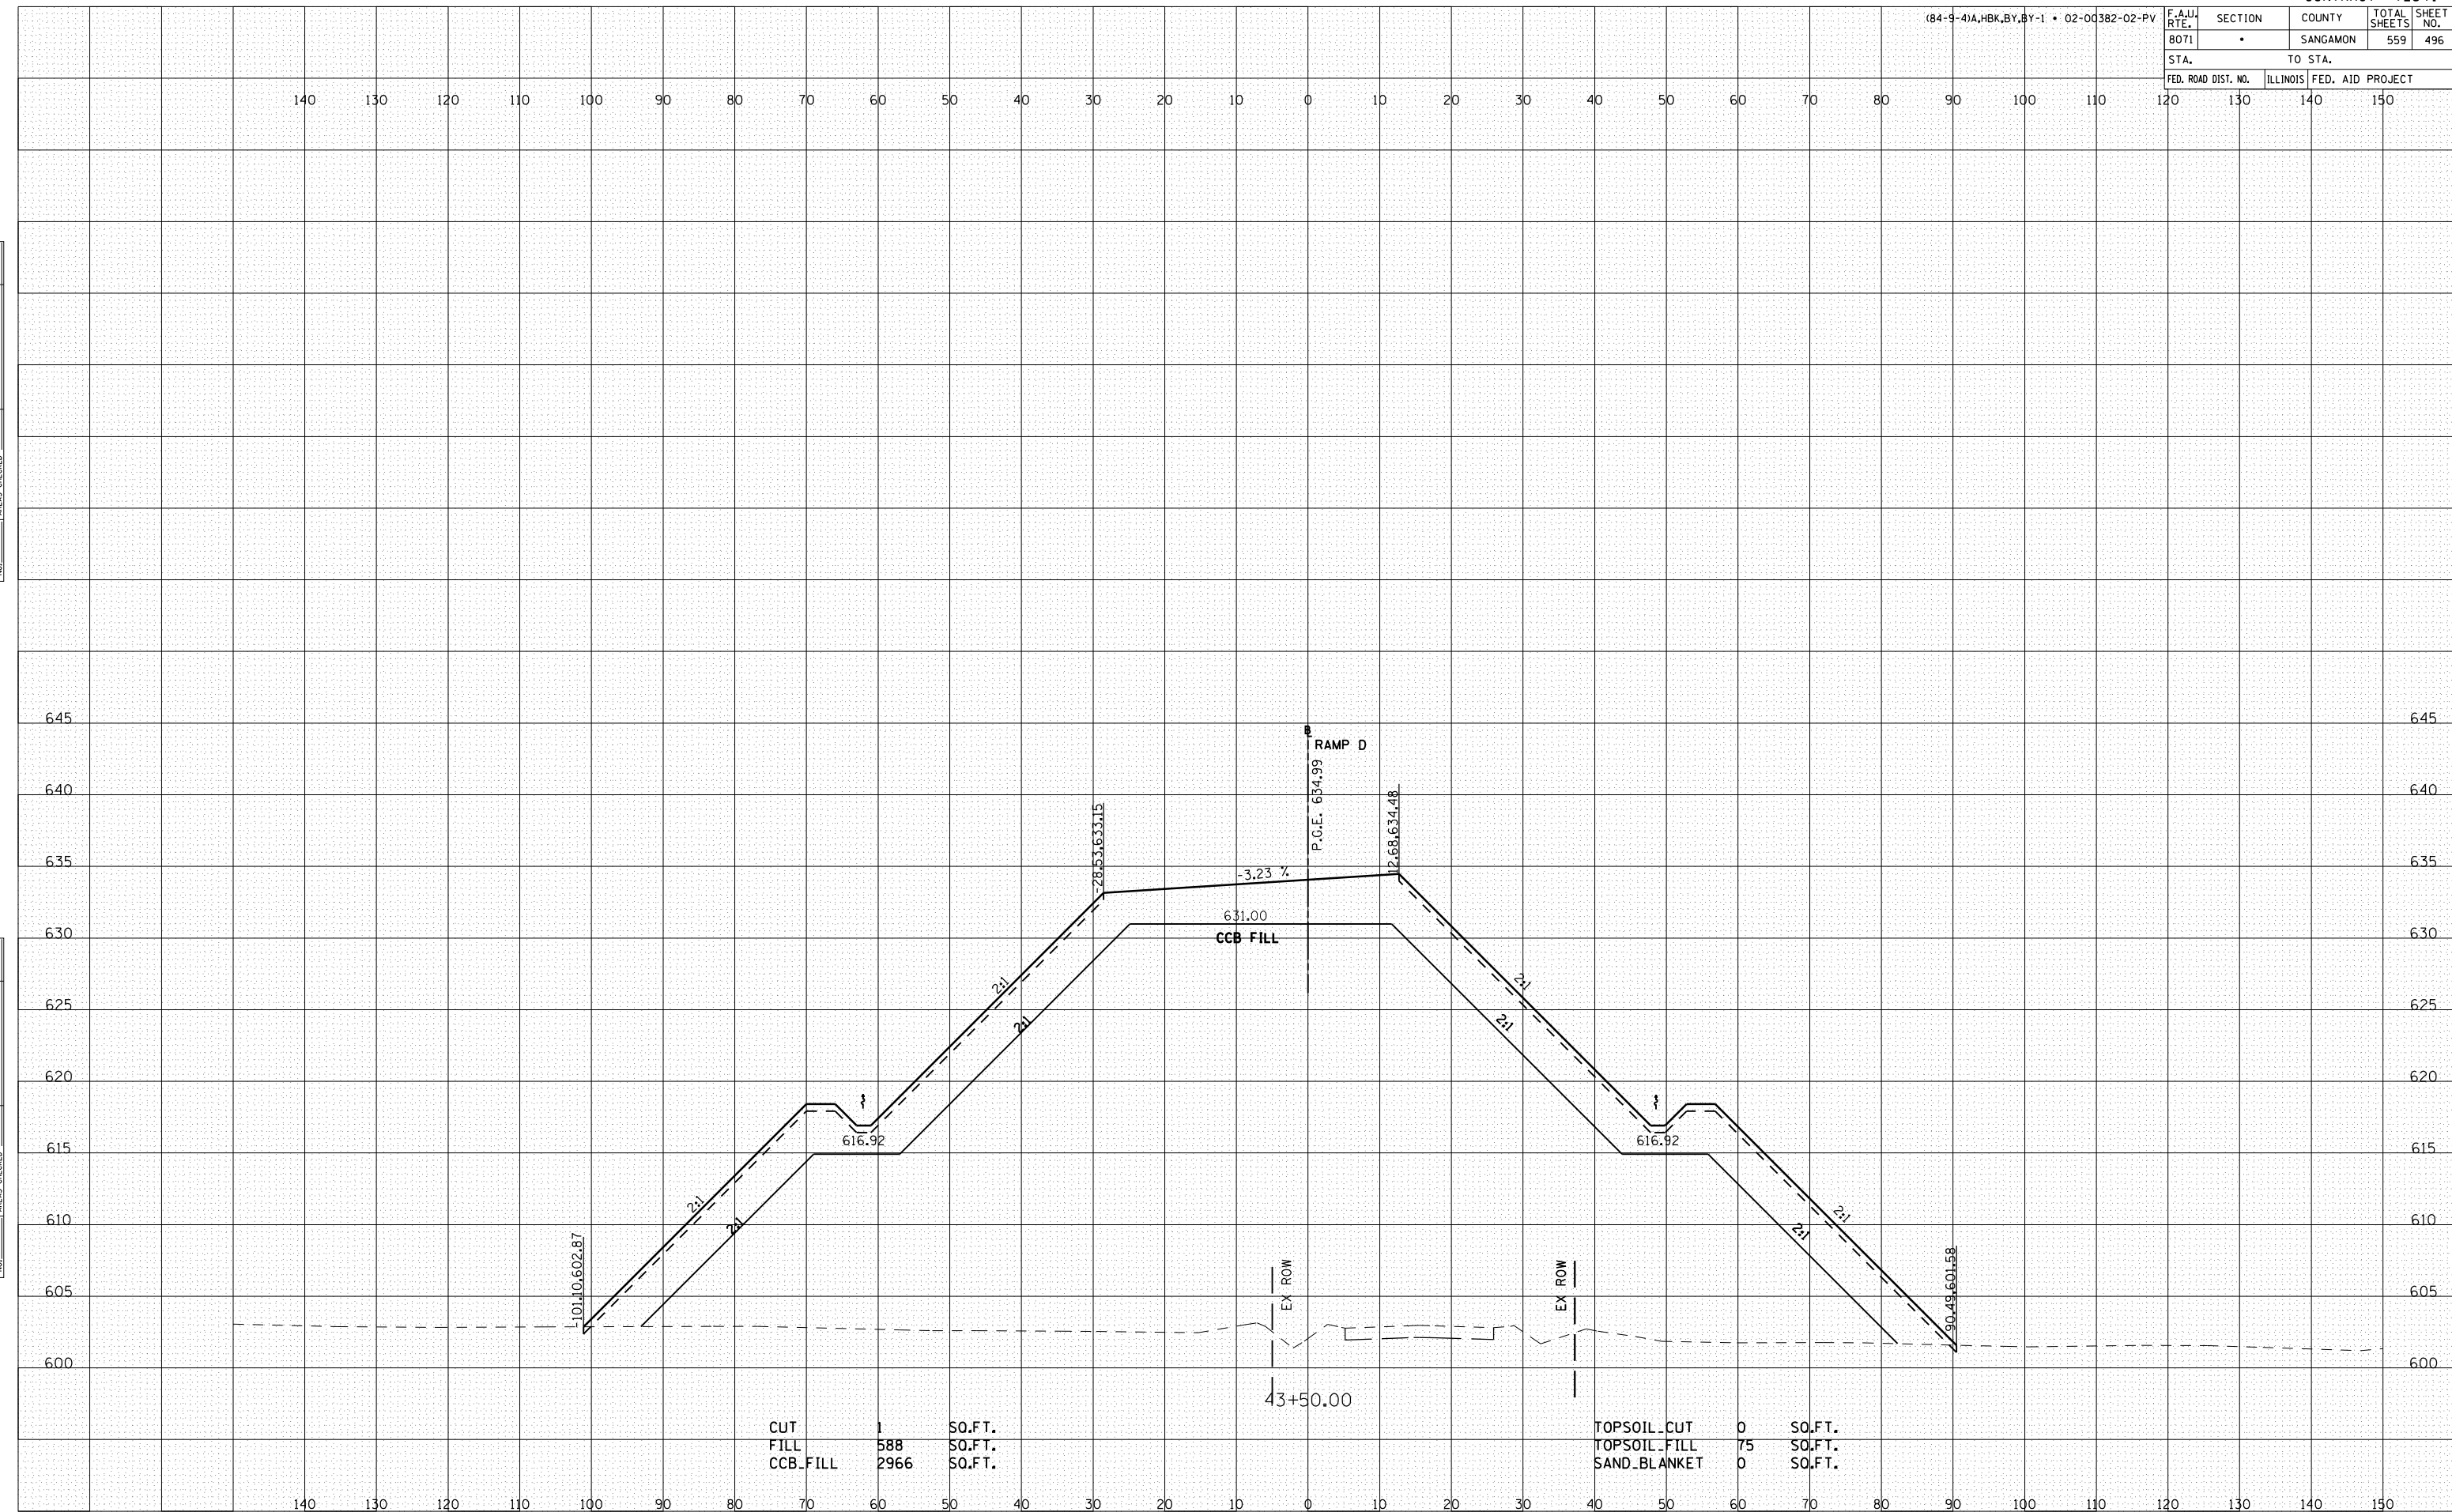

CUT	1	SO.FT.
FILL	588	SO.FT.
CCB.FILL	2966	SO.FT.

TOPSOIL.CUT	0	SO.FT.
TOPSOIL.FILL	75	SO.FT.
SAND.BLANKET	0	SO.FT.