


F.A.U. RTE.	SECTION	COUNTY	TOTAL SHEETS	SHEET NO.
8071	•	SANGAMON	559	502
STA.		TO STA.		
FED. ROAD DIST. NO.		ILLINOIS FED. AID PROJECT		

BY	DATE
FINAL SURVEY	SURVEYED
NOTE BOOK	PLOTTED
NO.	DATE
	AREAS CHECKED

BY	DATE
ORIGINAL SURVEY	SURVEYED
NOTE BOOK	PLOTTED
NO.	DATE
	AREAS CHECKED

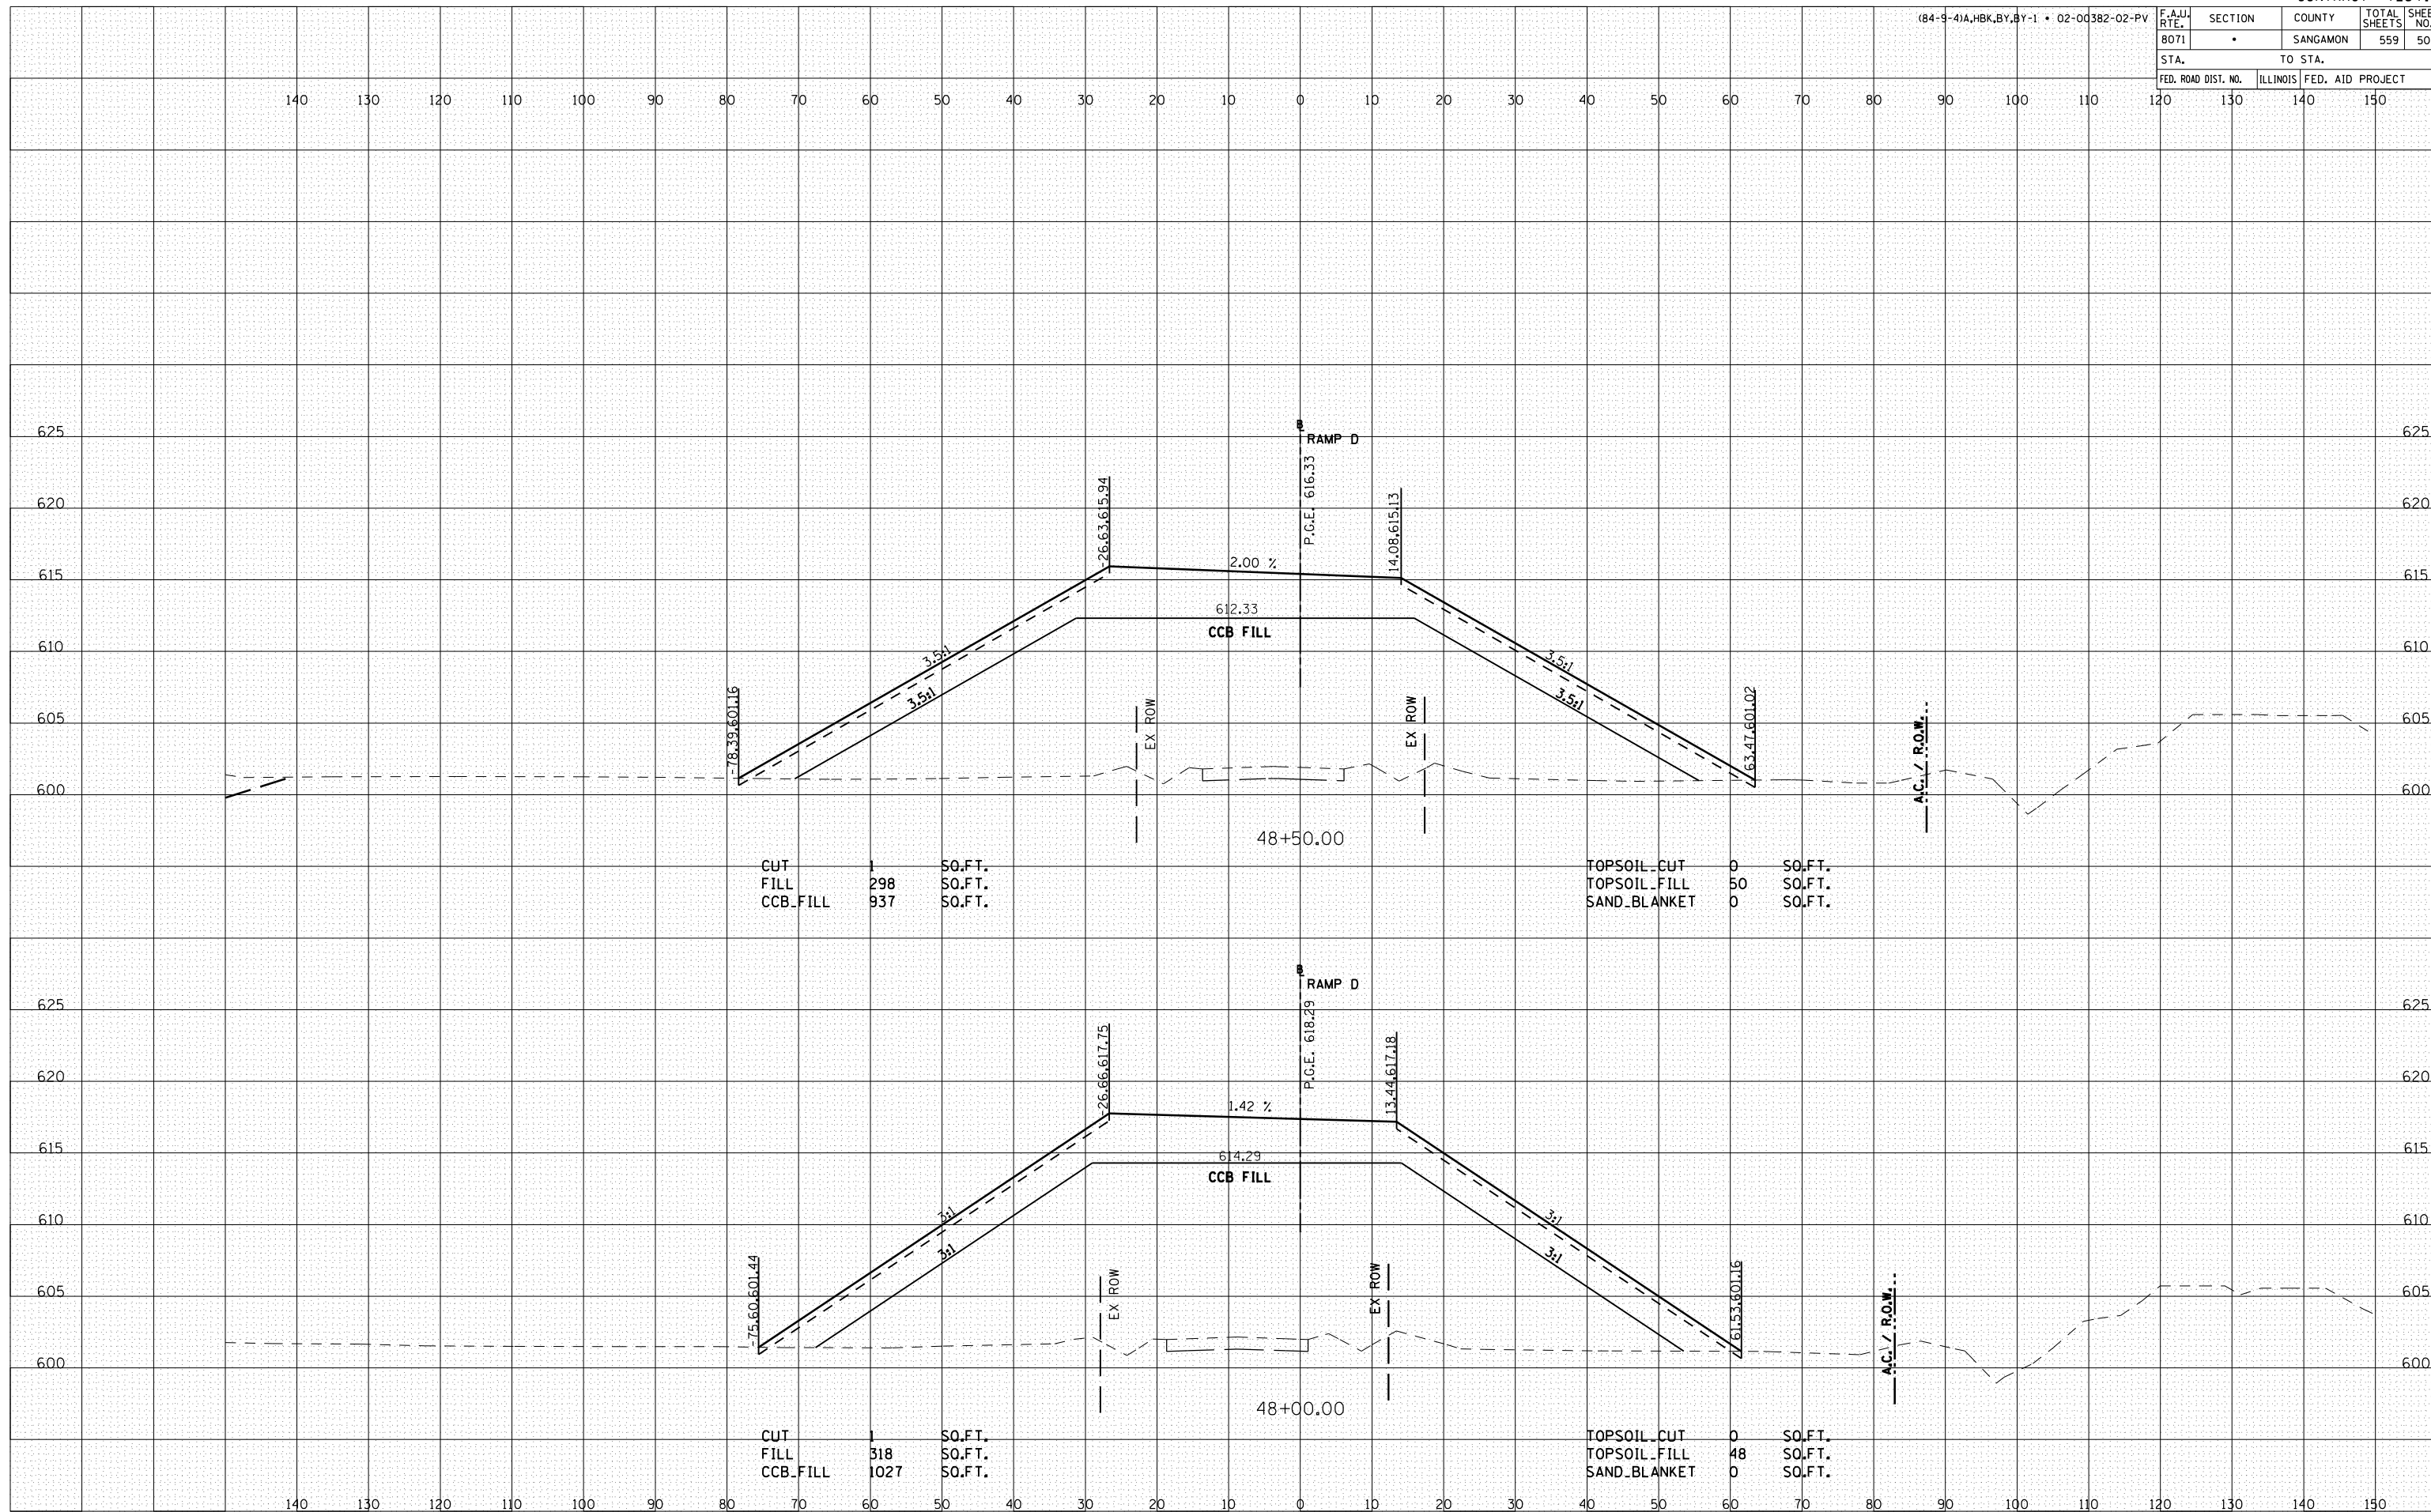

CUT	1	SO.FT.
FILL	298	SO.FT.
CCB_FILL	937	SO.FT.

TOPSOIL_CUT	0	SO.FT.
TOPSOIL_FILL	50	SO.FT.
SAND_BLANKET	0	SO.FT.

CUT	1	SO.FT.
FILL	318	SO.FT.
CCB_FILL	1027	SO.FT.

TOPSOIL_CUT	0	SO.FT.
TOPSOIL_FILL	48	SO.FT.
SAND_BLANKET	0	SO.FT.