


F.A.U. RTE. 8071	SECTION •	COUNTY SANGAMON	TOTAL SHEETS 559	SHEET NO. 510
STA. 610	TO STA. 600			
FED. ROAD DIST. NO.	ILLINOIS	FED. AID	PROJECT	

BY	DATE

BY	DATE

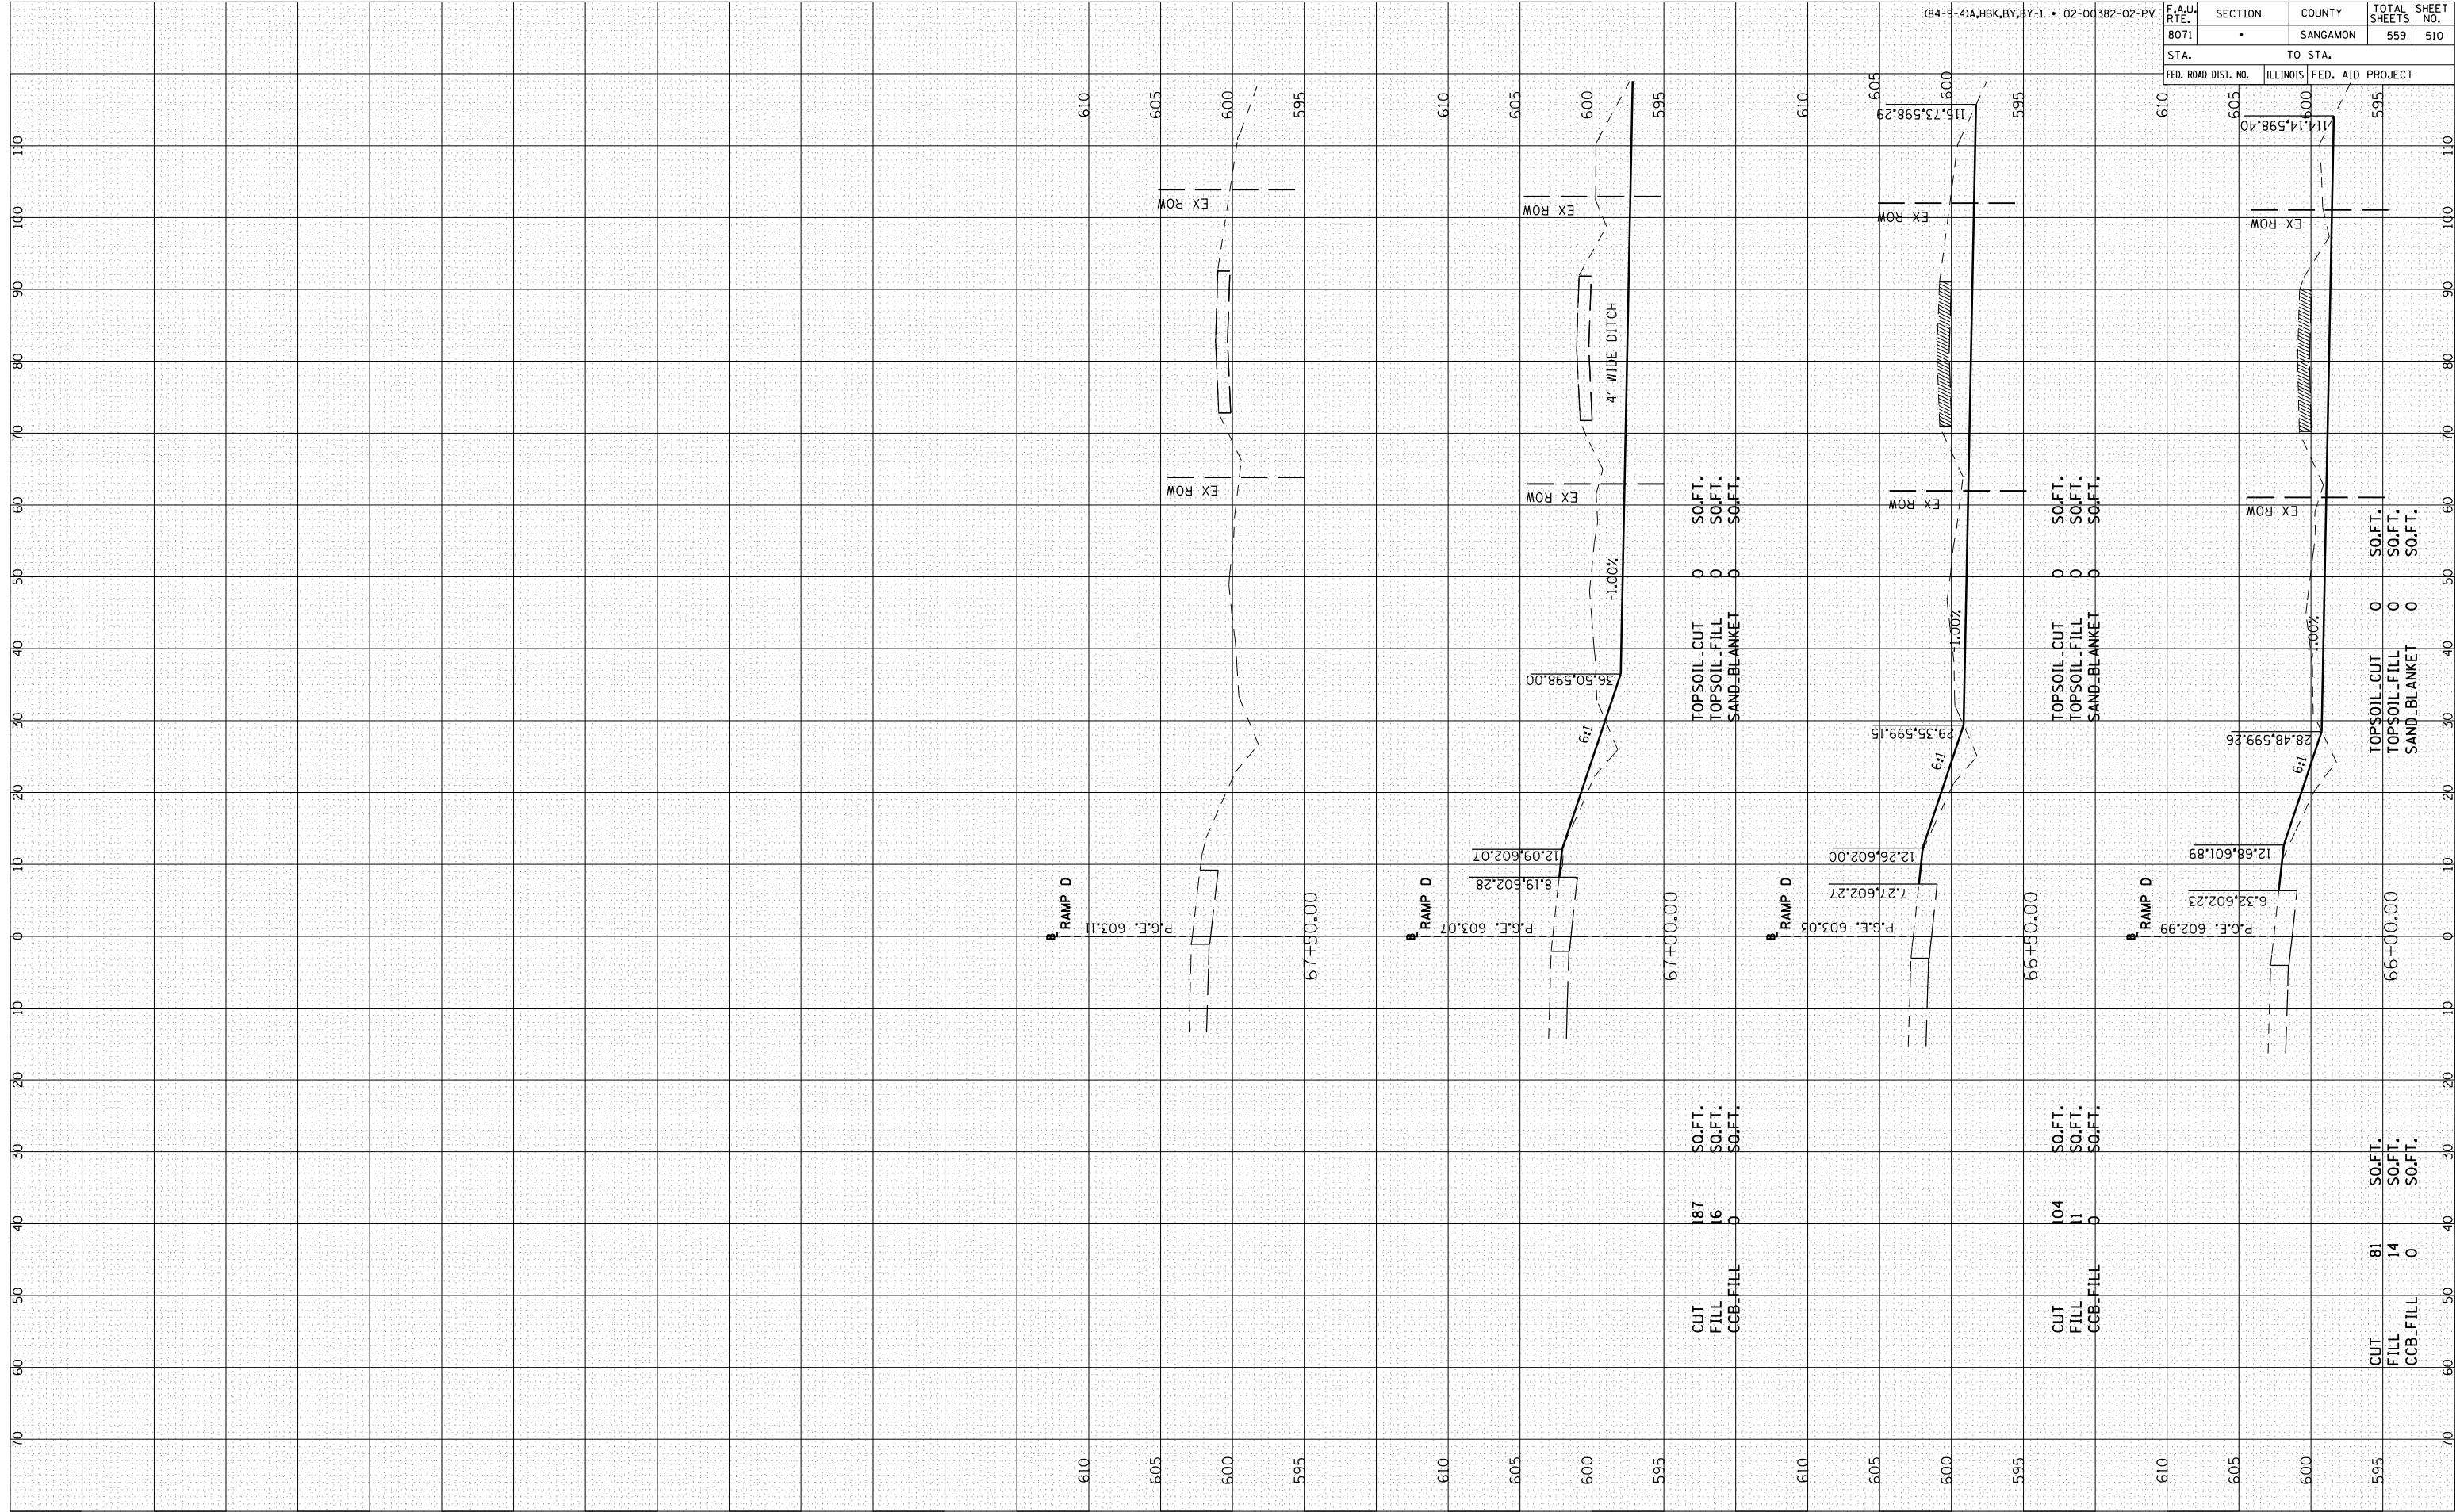

RAMP D-18