


F.A.U. RTE.	SECTION	COUNTY	TOTAL SHEETS	SHEET NO.
8071		SANGAMON	559	516
STA.		TO STA.		
FED. ROAD DIST. NO.	ILLINOIS	FED. AID	PROJECT	90

FINAL SURVEY	SURVEYED	BY	DATE
NOTE BOOK NO.	PLOTTED		
	AREAS		
	CHECKED		

ORIGINAL SURVEY	SURVEYED	BY	DATE
NOTE BOOK NO.	PLOTTED		
	AREAS		
	CHECKED		

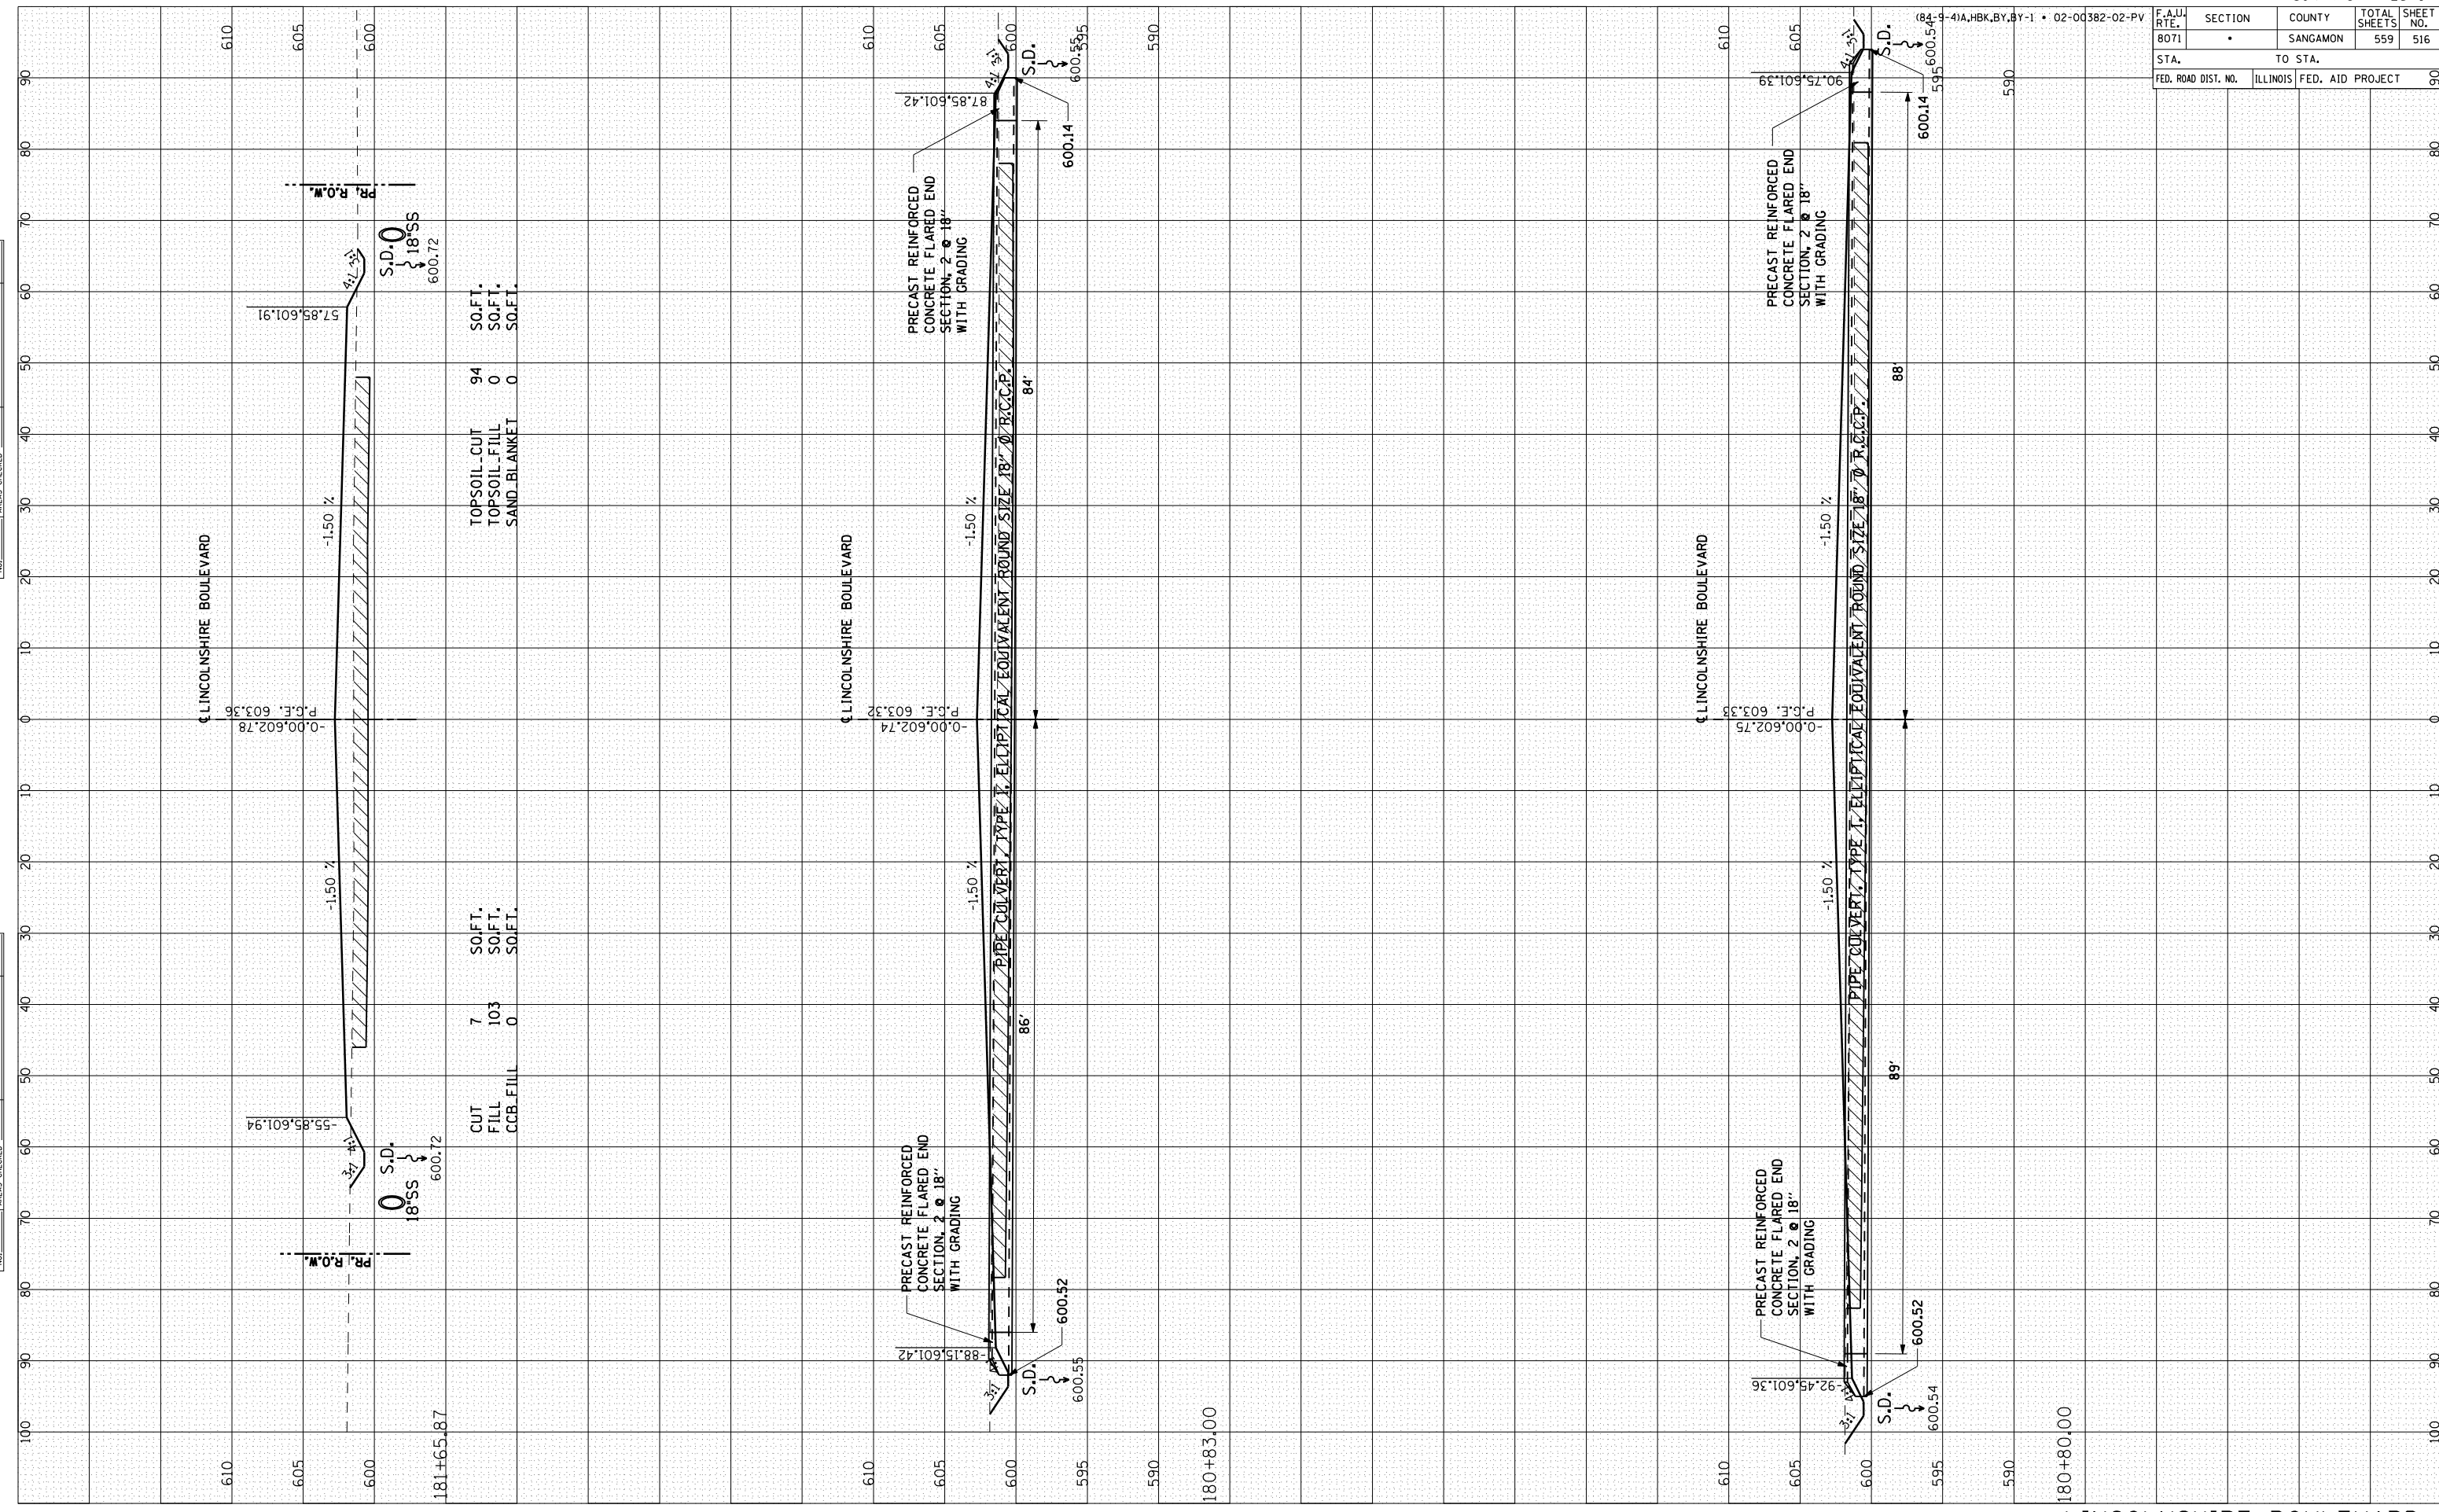

TOPSOIL_CUT	94	SO.FT.
TOPSOIL_FILL	0	SO.FT.
SAND BLANKET	0	SO.FT.

CUT	7	SO.FT.
FILL	103	SO.FT.
CCB FILL	0	SO.FT.