


(84-9-4)A, HBK, BY, BY-1 • 02-00382-02-PV

F.A.U. RTE.	SECTION	COUNTY	TOTAL SHEETS	SHEET NO.
8071	*	SANGAMON	559	556

STA.		TO STA.	
FED. ROAD DIST. NO.	ILLINOIS	FED. AID PROJECT	

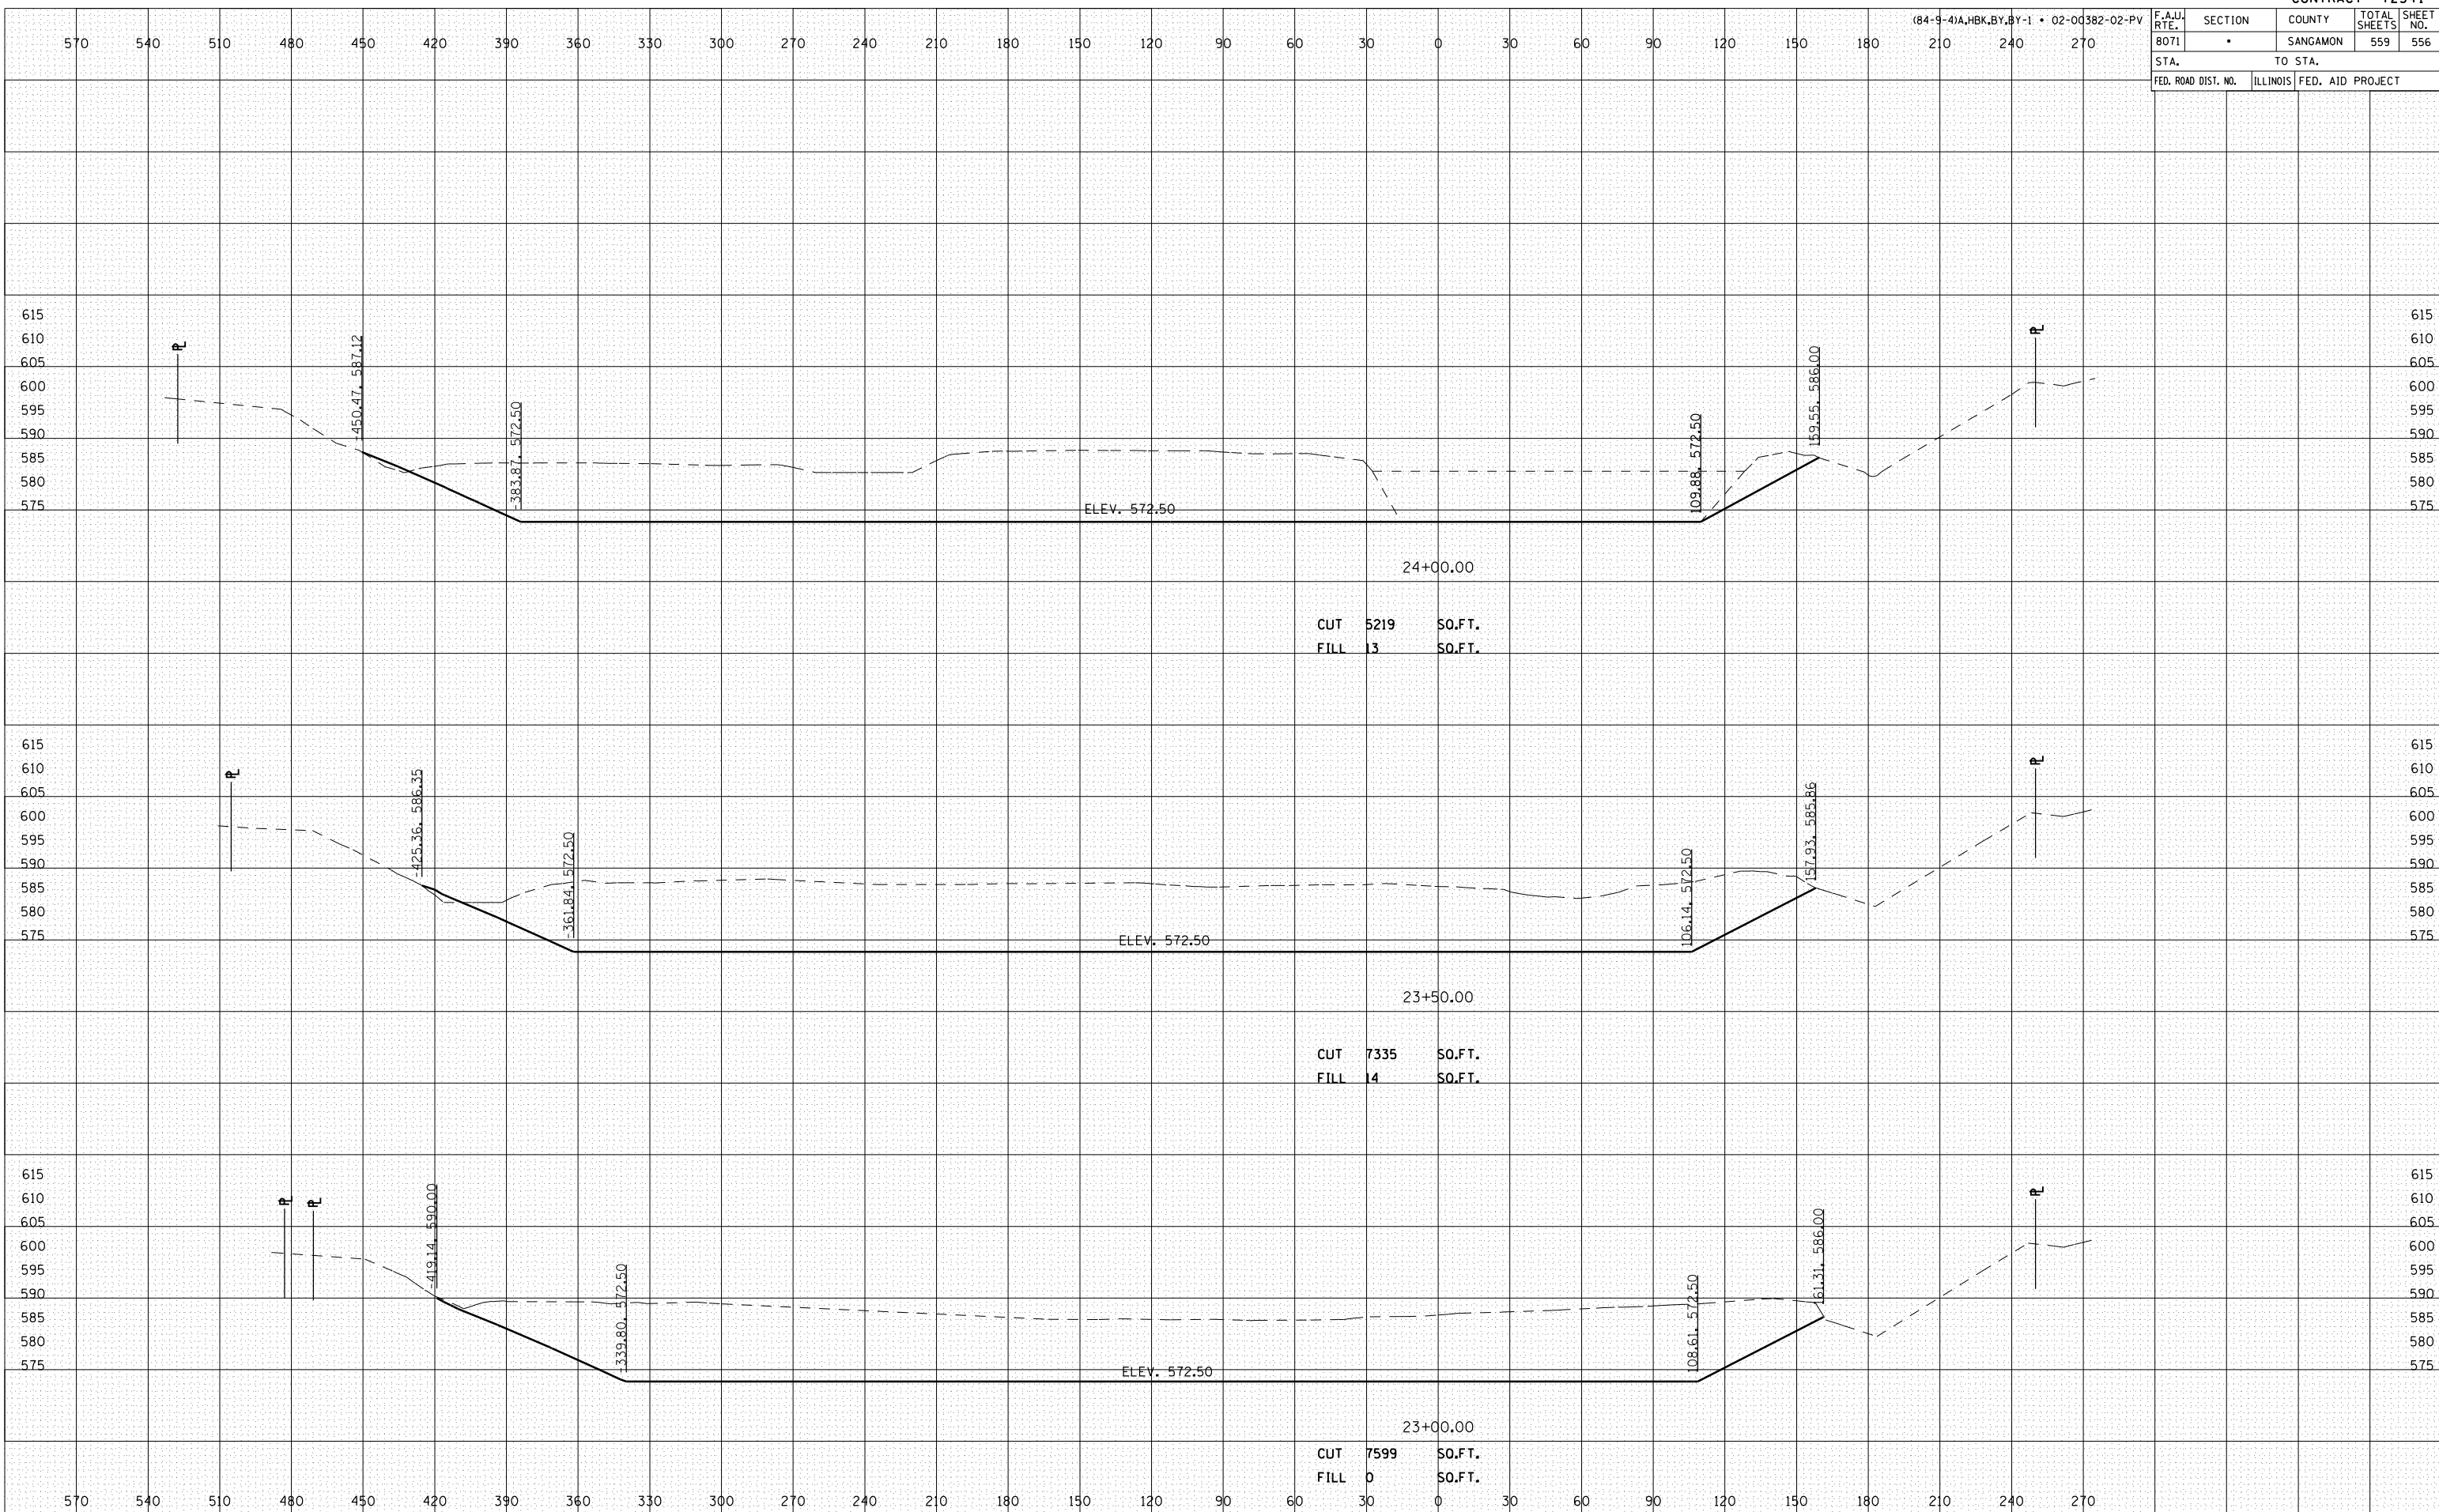

BY	DATE

FINAL SURVEY	SURVEYED	DATE

BY	DATE

ORIGINAL SURVEY	SURVEYED	DATE