


F.A.P. RTE.	SECTION	COUNTY	TOTAL SHEETS	SHEET NO.
310	115(RS-3,B-2)	MORGAN	42	8
STA		TO STA		
FED. ROAD DIST. NO.	ILLINOIS	FED. AID PROJECT		
STATE CONTRACT NO. 72663				

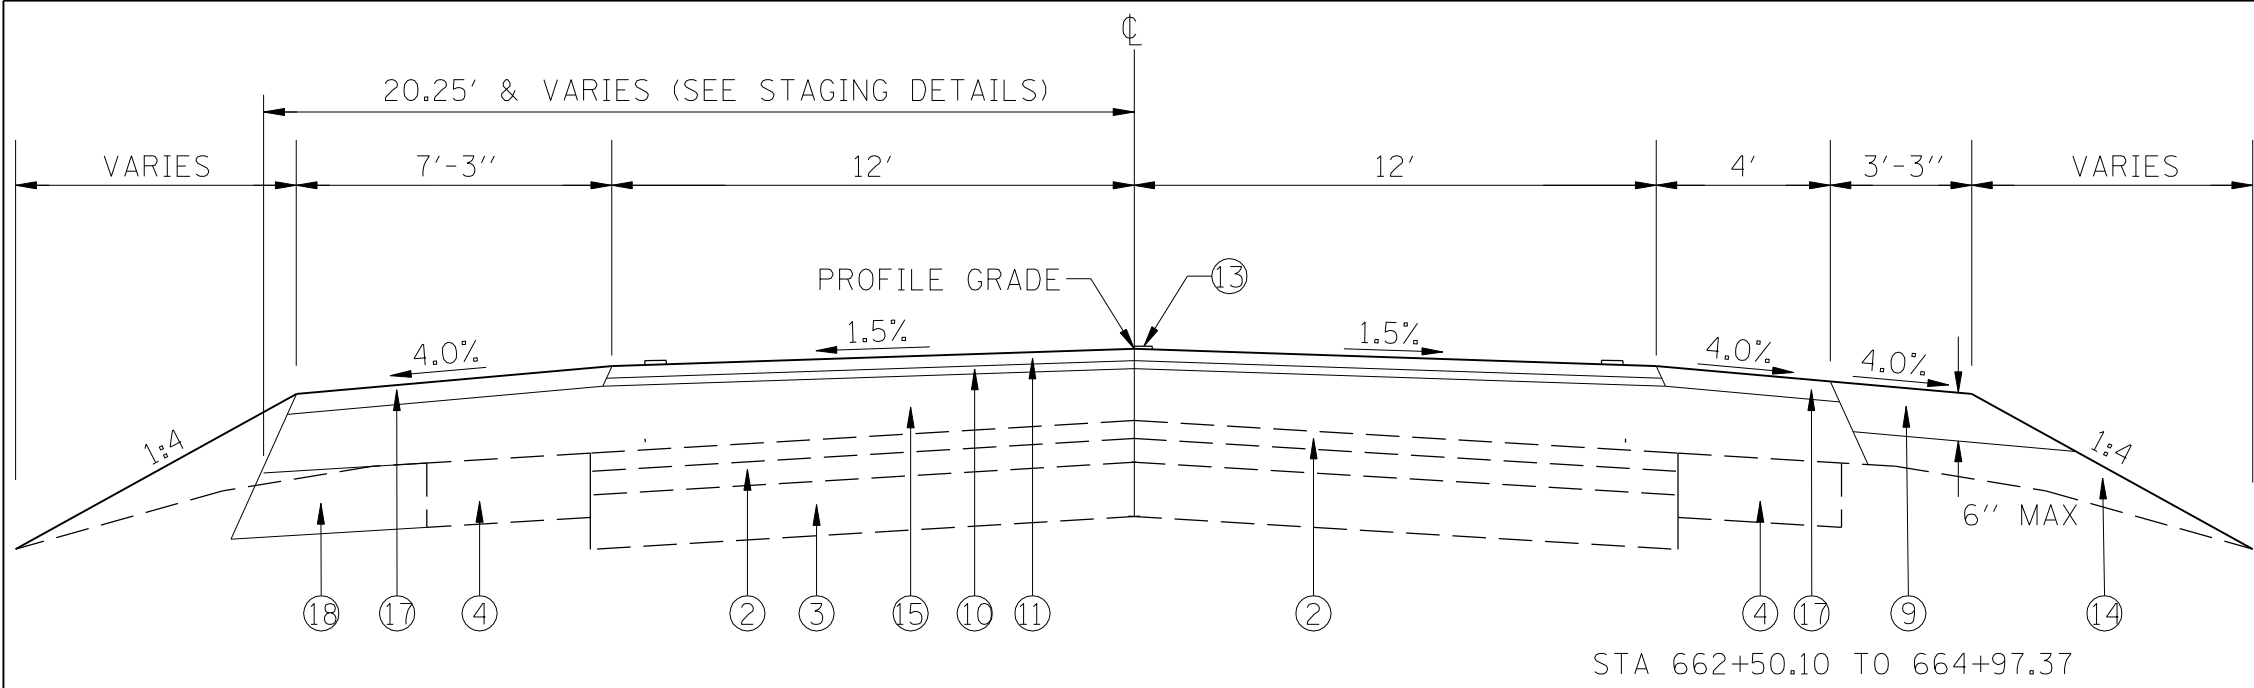


- EXISTING
- ① P.C.C. PAVEMENT, 9''-6''-9''
  - ② BITUMINOUS CONCRETE, 6''
  - ③ P.C.C. BASE COURSE, 8''
  - ④ P.C.C. WIDENING, 8''
  - ⑤ BITUMINOUS SHOULDER, 6'' MIN.
  - ⑥ AGGREGATE SHOULDER
  - ⑦ SMOOTH BAR, 3/4''
  - ⑧ TIE BAR, 1/2''

STA 662+50.10 TO 664+97.37

PROPOSED

- NOTES:
- 1) BITUMINOUS BASE COURSE DEPTH IS 12'' FROM STA 664+16.05 TO STA 664+88.80.
  - 2) BITUMINOUS CONCRETE BASE COURSE WIDENING, SUPERPAVE 10 INCH USED FROM STA 662+79.88 TO STA 666+22.47.

- PROPOSED
- ⑨ AGGREGATE SHOULDERS, TYPE B, 6''
  - ⑩ LEVELING BINDER (MACHINE METHOD), SUPERPAVE, N-50, 3/4'' & VAR
  - ⑪ BITUMINOUS CONCRETE SURFACE COURSE, SUPERPAVE, MIX "C", N50, 1 1/2''
  - ⑫ BITUMINOUS SURFACE REMOVAL VARIABLE DEPTH (3/4'' AVG)
  - ⑬ PAINT PAVEMENT MARKING - LINE 5''
  - ⑭ FURNISHED EXCAVATION
  - ⑮ BITUMINOUS CONCRETE BINDER COURSE, VARIABLE DEPTH (2 1/4'' MIN)
  - ⑯ AGGREGATE SHOULDERS, TYPE B
  - ⑰ BITUMINOUS SHOULDERS SUPERPAVE, 2 1/4''
  - ⑱ BITUMINOUS CONCRETE BASE COURSE WIDENING, SUPERPAVE 10 INCH

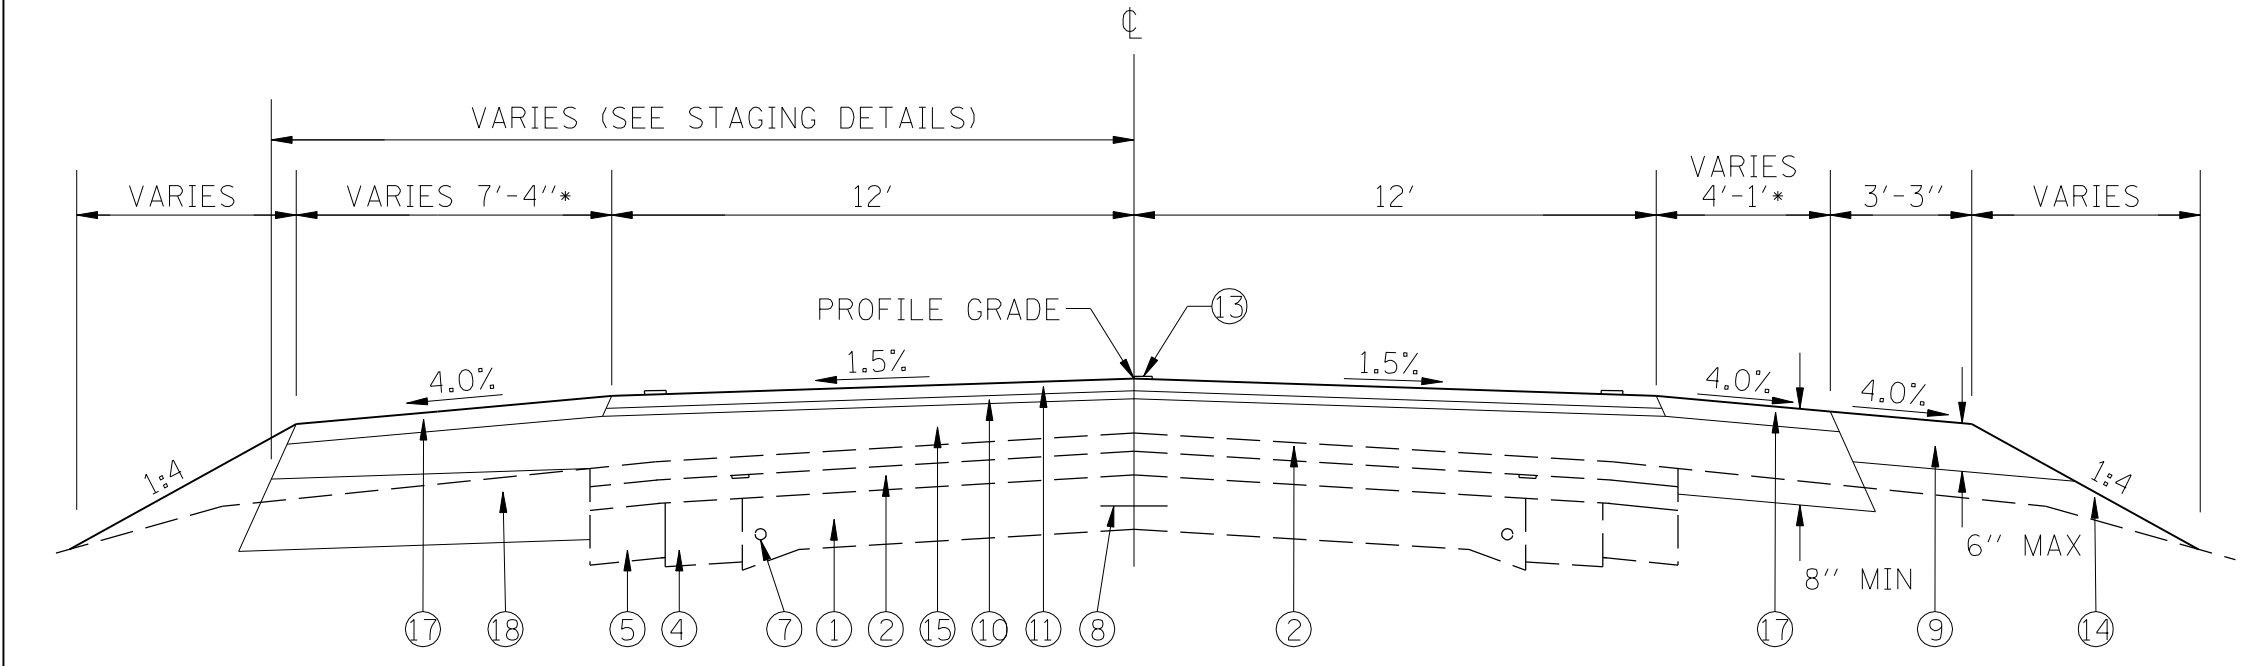

STA 664+97.37 TO 666+00.00  
\*STA 665+25.00 TO 666+00.00

PROPOSED

- NOTE:
- BITUMINOUS CONCRETE BASE COURSE WIDENING, SUPERPAVE 10 INCH USED FROM STA 662+79.88 TO STA 666+22.47.

REVISIONS	
NAME	DATE

ILLINOIS DEPARTMENT OF TRANSPORTATION

**TYPICAL SECTIONS**

F.A.P. ROUTE 310 (US 67)  
MORGAN COUNTY

SCALE: VERT. NONE  
HORIZ. NONE  
DATE: 01/27/2005

DRAWN BY: AJP  
CHECKED BY: JDJ

Plot Date: 12/5/2006  
Plot Time: 5:16:53  
Plotted By: toughtinr  
Pen Table: \$PEN\$  
Filename: \$FILE\$

\$\$\$SUB\$