


F.A.P. RTE.	SECTION	COUNTY	TOTAL SHEETS	SHEET NO.
310	115(RS-3,B-2)	MORGAN	42	9
STA		TO STA		
FED. ROAD DIST. NO.	ILLINOIS	FED. AID PROJECT	STATE CONTRACT NO. T2663	

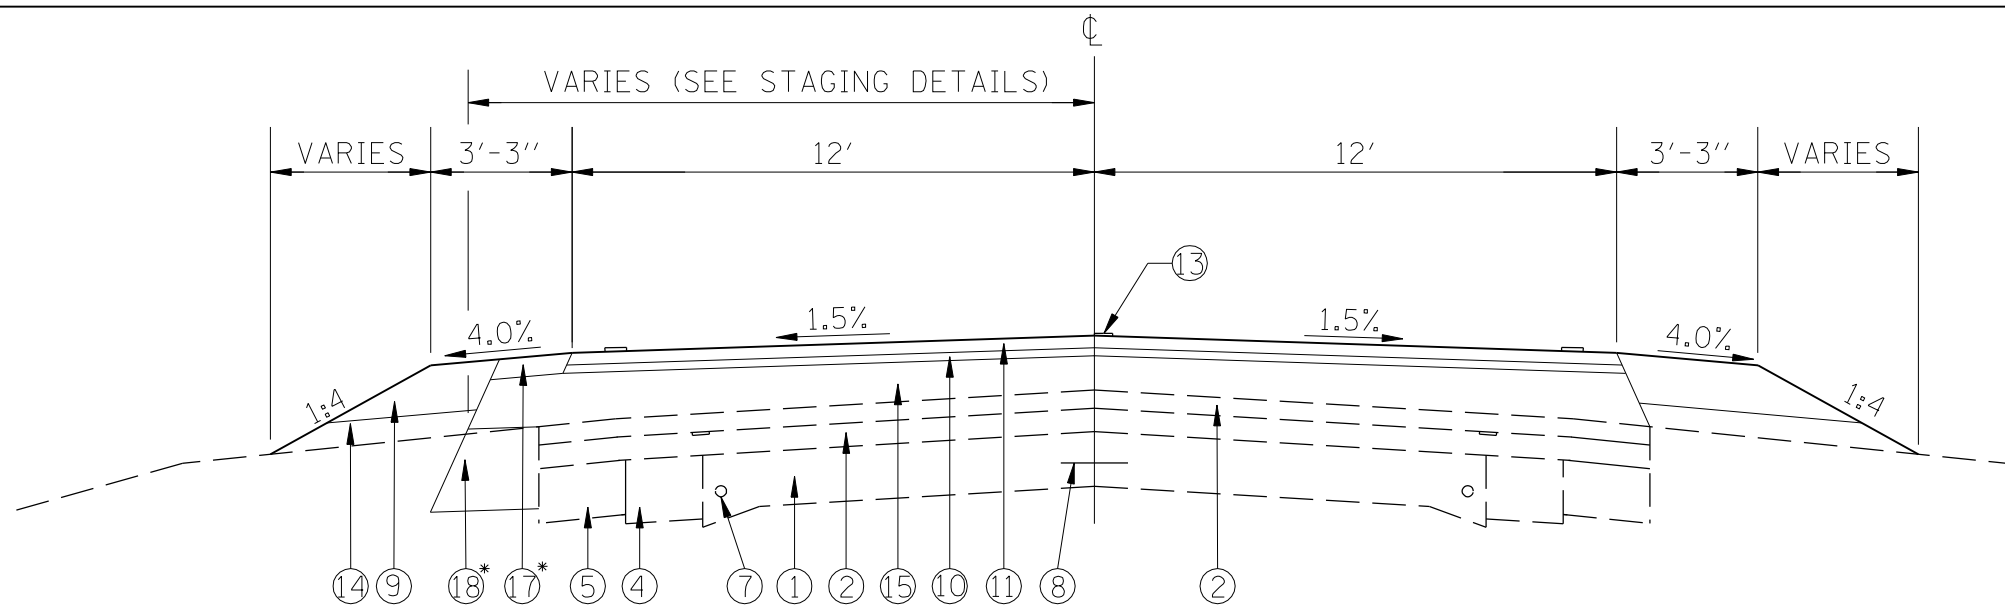

STA 666+00.00 TO 667+00.00
 *STA 662+79.88 TO 666+22.47


PROPOSED

EXISTING

- ① P.C.C. PAVEMENT, 9''-6''-9''
- ② BITUMINOUS CONCRETE, 6''
- ③ P.C.C. BASE COURSE, 8''
- ④ P.C.C. WIDENING, 8''
- ⑤ BITUMINOUS SHOULDER, 6'' MIN.
- ⑥ AGGREGATE SHOULDER
- ⑦ SMOOTH BAR, 3/4''
- ⑧ TIE BAR, 1/2''

PROPOSED

- ⑨ AGGREGATE SHOULDERS, TYPE B, 6''
- ⑩ LEVELING BINDER (MACHINE METHOD), SUPERPAVE, N-50, 3/4'' & VAR
- ⑪ BITUMINOUS CONCRETE SURFACE COURSE, SUPERPAVE, MIX "C", N50, 1 1/2''
- ⑫ BITUMINOUS SURFACE REMOVAL VARIABLE DEPTH (3/4'' AVG)
- ⑬ PAINT PAVEMENT MARKING - LINE 5''
- ⑭ FURNISHED EXCAVATION
- ⑮ BITUMINOUS CONCRETE BINDER COURSE, VARIABLE DEPTH (2 1/4'' MIN)
- ⑯ AGGREGATE SHOULDERS, TYPE B
- ⑰ BITUMINOUS SHOULDERS SUPERPAVE, 2 1/4''
- ⑱ BITUMINOUS CONCRETE BASE COURSE WIDENING, SUPERPAVE 10 INCH

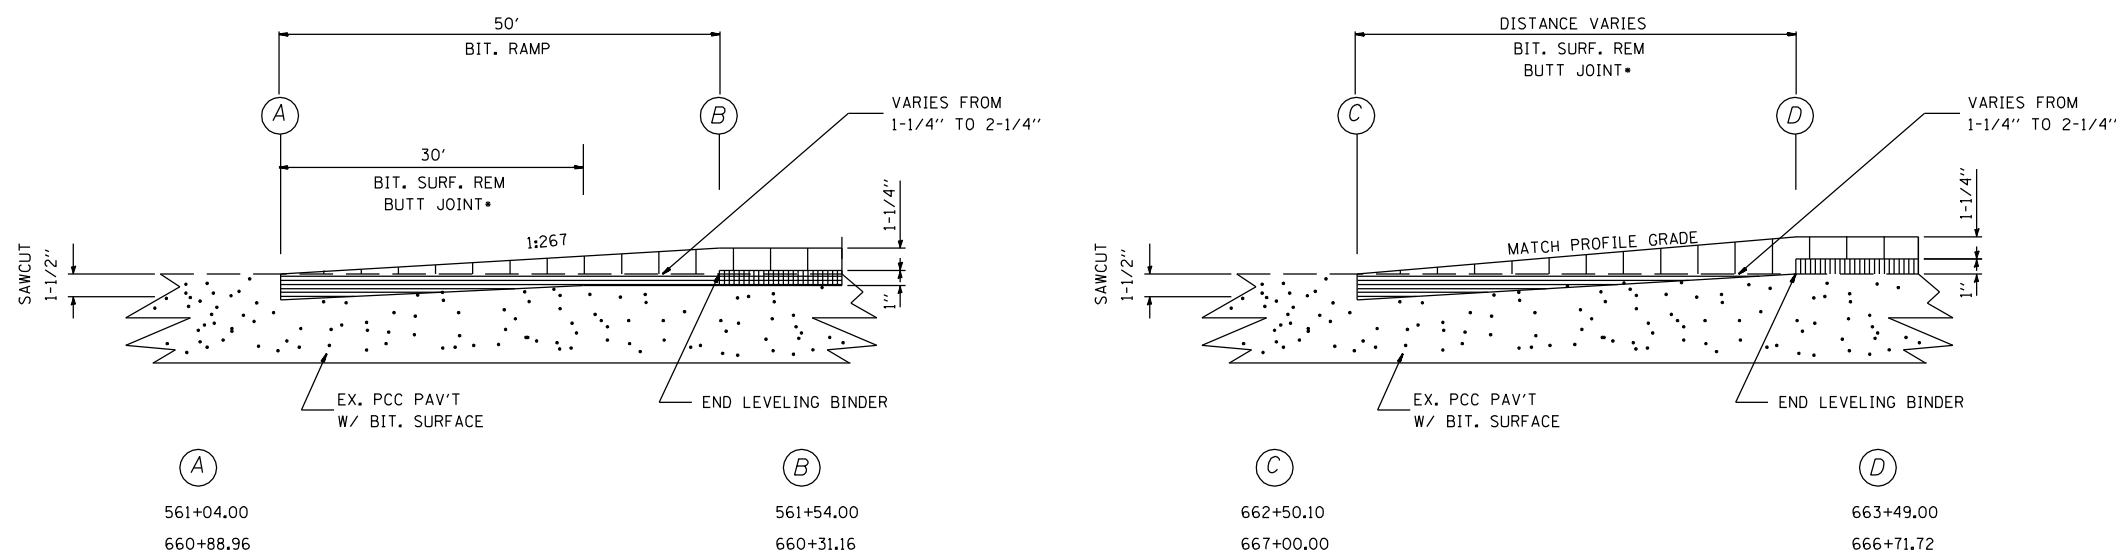

• SURFACE REMOVAL OF THE EXISTING PCC WIDENING FOR BUTT JOINT CONSTRUCTION IS INCLUDED IN THE COST OF BITUMINOUS SURFACE REMOVAL - BUTT JOINT.

BUTT JOINT DETAILS

REVISIONS	
NAME	DATE

ILLINOIS DEPARTMENT OF TRANSPORTATION
TYPICAL SECTION & BUTT JOINT DETAIL
 F.A.P. ROUTE 310 (US 67)
 MORGAN COUNTY

SCALE: VERT. NONE
 HORIZ. NONE
 DATE: 01/27/2005
 DRAWN BY: AJP
 CHECKED BY: JDJ