


F.A.P. RTE.	SECTION	COUNTY	TOTAL SHEETS	SHEET NO.
310	115(RS-3,B-2)	MORGAN	42	10
STA. 561+04.00		TO STA. 152+87.00		
FED. ROAD DIST. NO.	ILLINOIS	FED. AID PROJECT		
STATE CONTRACT NO. 72663				

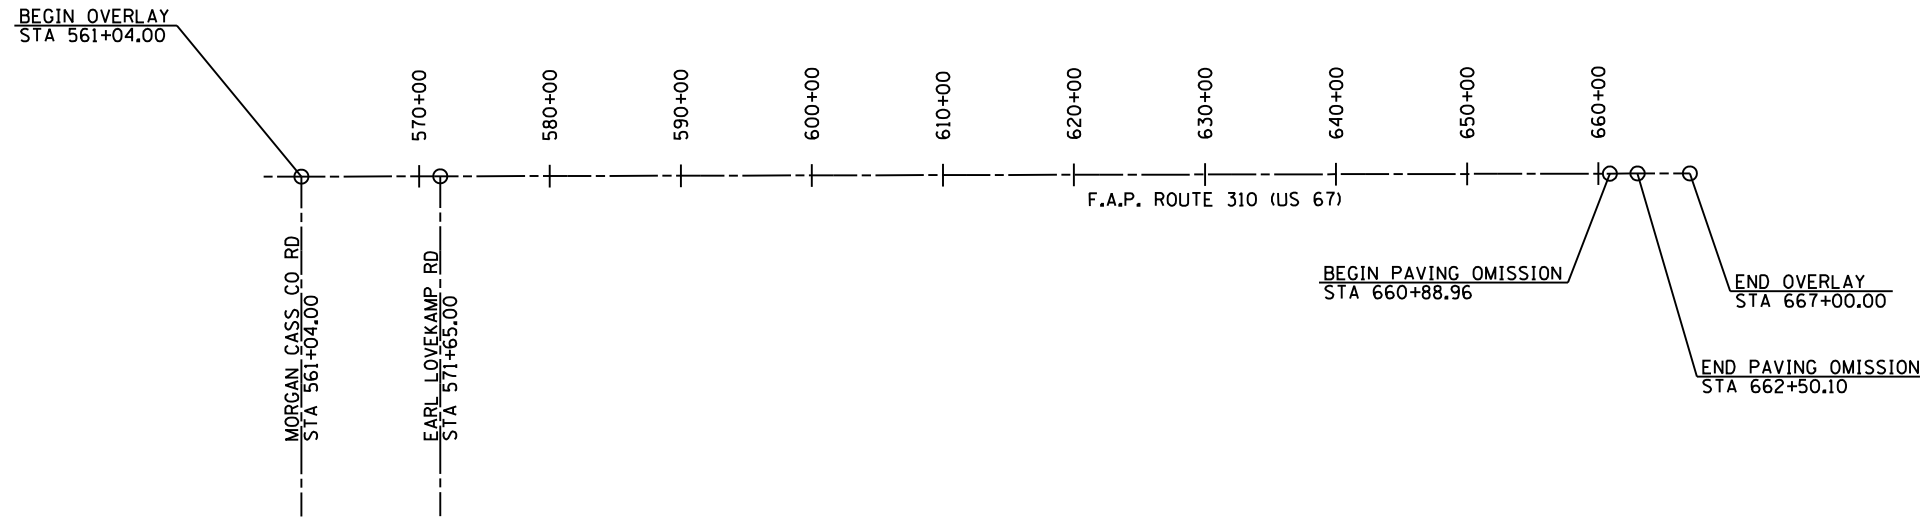

ENTRANCE IMPROVEMENT SCHEDULE FOR RURAL /URBAN "3P" PROJECTS

LOCATION (LT / RT) (STA) (+)	TYPE OF ENTRANCE (FE / PE / CE / MB)	EX MATERIAL TYPE (EARTH / AGG. / BIT. / P.C.C.)	WIDTH FOOT	RT OFFSET FOOT	LT OFFSET FOOT	LENGTH (FROM EDGE OF PVT/ BIT SHLD TO LIMITS OF IMPROVEMENT) FOOT	PR BIT. CONC. THICKNESS INCH	BIT. SURF. REM. - BUTT JOINT SQ. YD.	P.C.C. SURF. REM. - BUTT JOINT SQ. YD.	PREP OF BASE SQ. YD.	AGG. BASE REPAIR TON	AGGREGATE SURFACE COURSE TY - B TON	BIT (P.C.) TON	AGG (P.C.) TON	INCIDENTAL BIT. SURF. TON
RT, STA 561+04.00	SR	BIT	55			10	1.5	61					0.02	0.1	5
LT, STA 567+51.00	FE	AGG	24			3				8					
RT, STA 571+65.00	SR	BIT	35			10	1.5	39					0.01	0.1	3
LT, STA 572+60.00	FE	AGG	12			3				4					
LT, STA 575+20.00	FE	EARTH				3									
LT, STA 599+26.00	FE	AGG	15			3				5					
RT, STA 601+38.00	PE	AGG	18			13.5	3.5			27		1			3
RT, STA 602+80.00	PE	AGG	24			13.5	3.5			36		2			3
LT, STA 603+82.00	MB	BIT	57			8	3.5	51		51			0.02	0.1	10
LT, STA 611+90.00	FE	AGG	18			3				6					
RT, STA 612+12.00	PE	AGG	20			13.5	3.5			30		2			3
LT, STA 614+77.00	MB	BIT	56			8	3.5	50		50			0.02	0.1	10
RT, STA 614+77.00	PE	AGG	24			13.5	3.5			36		2			3
LT, STA 633+28.00	PE	AGG	16			13.5	3.5			24		1			2
LT, STA 642+15.00	PE	AGG	29			13.5	3.5			44		2			4
RT, STA 651+05.00	FE	AGG	18			3				6					
LT, STA 652+25.00	FE	AGG	16			3				5					
TOTAL								201		332		10	0.1	0.4	46

REVISIONS	
NAME	DATE

ILLINOIS DEPARTMENT OF TRANSPORTATION
**ALIGNMENT DIAGRAM &
ENTRANCE IMPROVEMENT SCHEDULE**
F.A.P. 310 (US 67)
MORGAN COUNTY
SCALE: VERT. NONE
HORIZ. NONE
DATE: 03/01/2004
DRAWN BY: AJP
CHECKED BY: JDJ