


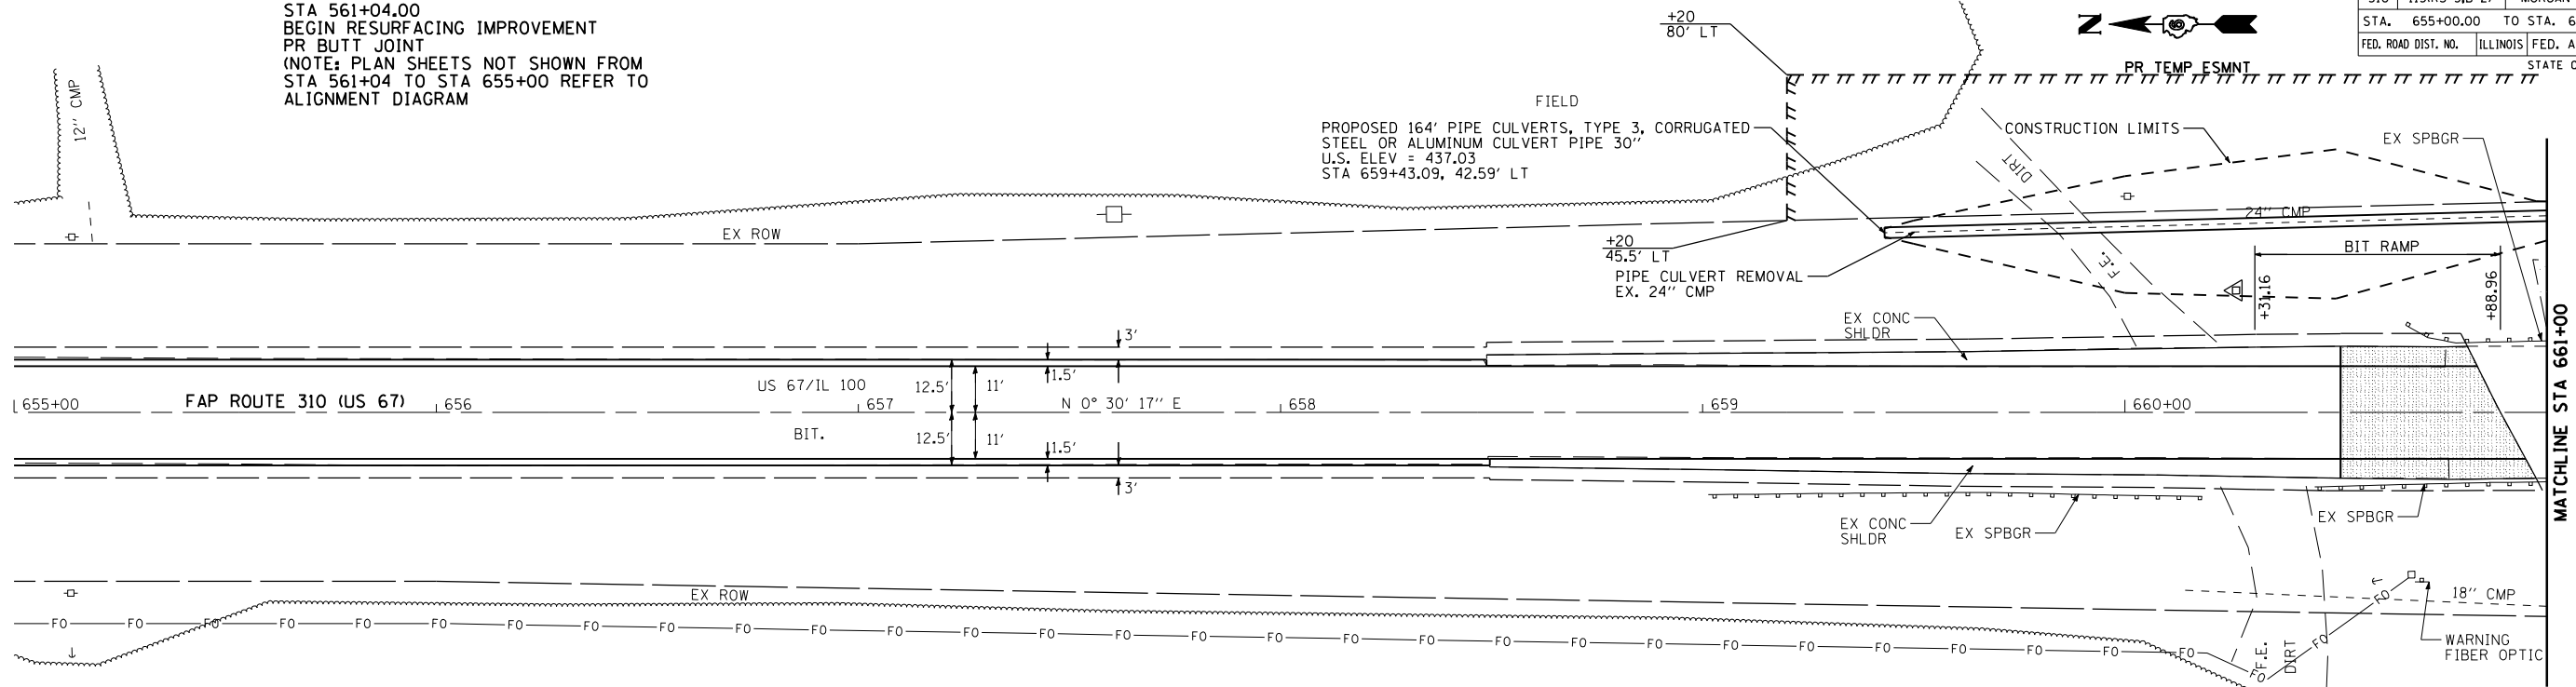

F.A.P. RTE.	SECTION	COUNTY	TOTAL SHEETS	SHEET NO.
310	115(RS-3,B-2)	MORGAN	42	11
STA. 655+00.00 TO STA. 661+00.00		FED. ROAD DIST. NO. ILLINOIS FED. AID PROJECT		
STATE CONTRACT NO. T2663				

STA 561+04.00
 BEGIN RESURFACING IMPROVEMENT
 PR BUTT JOINT
 (NOTE: PLAN SHEETS NOT SHOWN FROM
 STA 561+04 TO STA 655+00 REFER TO
 ALIGNMENT DIAGRAM)



PAVEMENT REMOVAL AND BUTT JOINT LEGEND

-  PAVEMENT REMOVAL
-  BITUMINOUS SURFACE REMOVAL - BUTT JOINT



PLAN	SURVEYED	BY	DATE
	PLOTTED		
	NOTED		
	NO. _____		

PROFILE	SURVEYED	BY	DATE
	PLOTTED		
	NOTED		
	NO. _____		

