


STATE OF ILLINOIS
DEPARTMENT OF TRANSPORTATION

ROUTE NO.	SECTION	COUNTY	TOTAL SHEETS	SHEET NO.
US 67	115RS-3, B-2	MORGAN	42	31
FED. ROAD DIST. NO. 6		ILLINOIS	FED. AID PROJECT - ROUTE 310	

SHEET NO. 4
7 SHEETS



Note: If the Contractor chooses to alter the temporary cantilevered sheet piling design requirements shown on the plans, a design submittal including plan details and calculations will be required for review and acceptance by the Engineer.

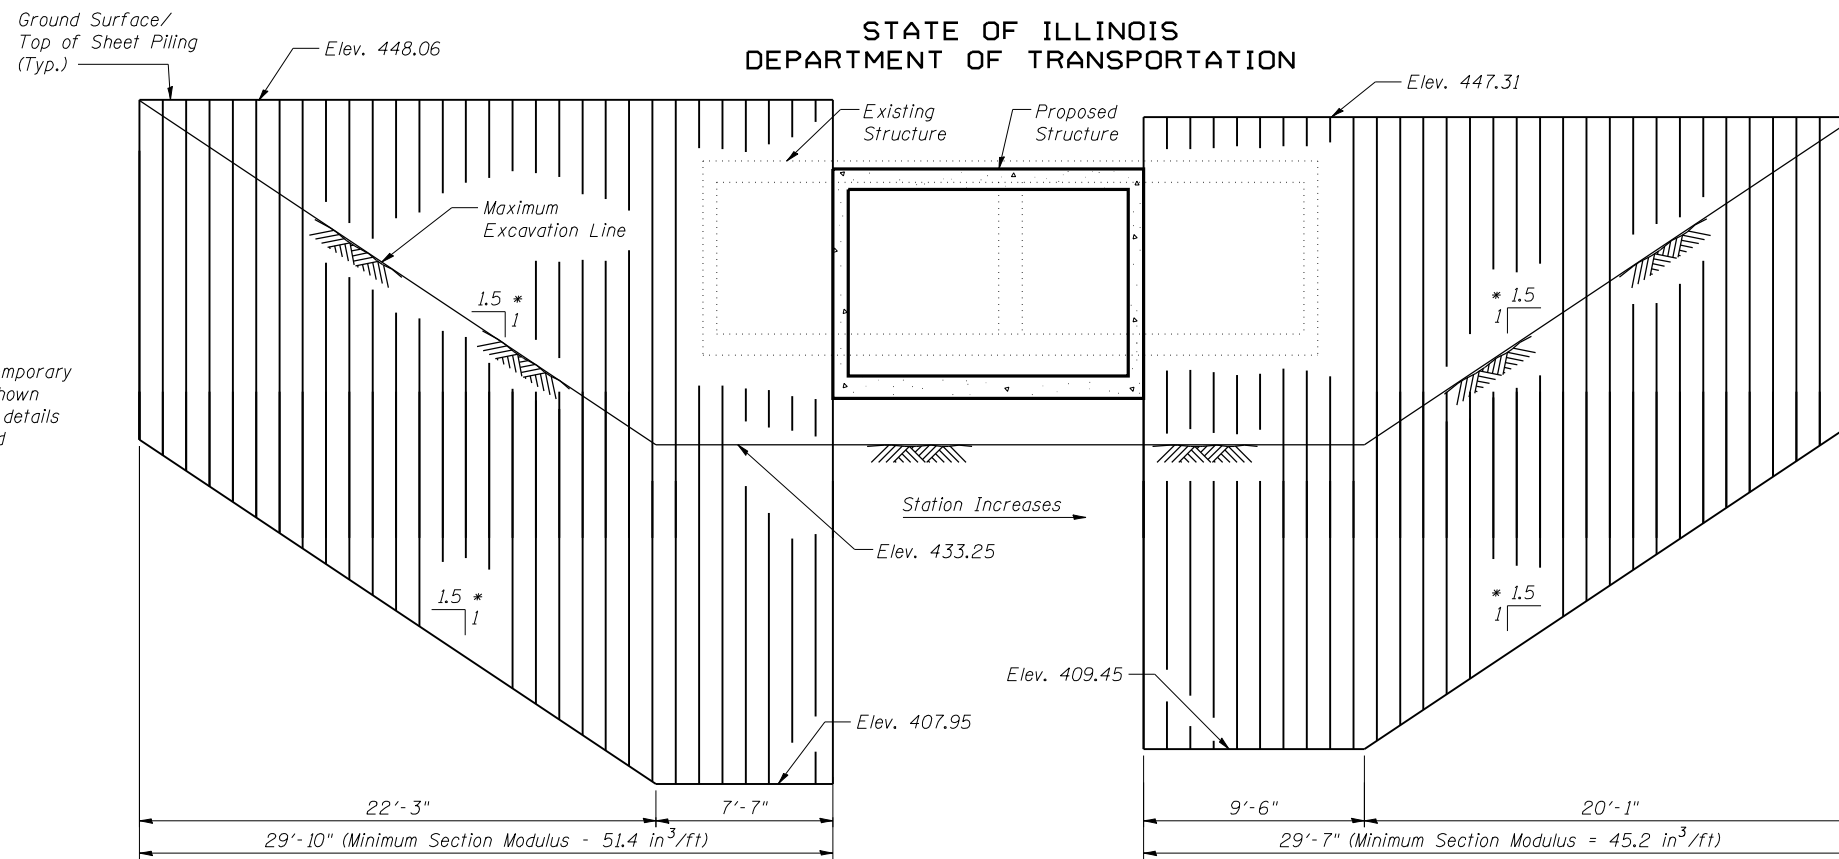

* Parallel to Roadway

SHEET PILING ELEVATION

Temporary Sheet Piling within limits of existing box culvert to be installed after Stage II removal

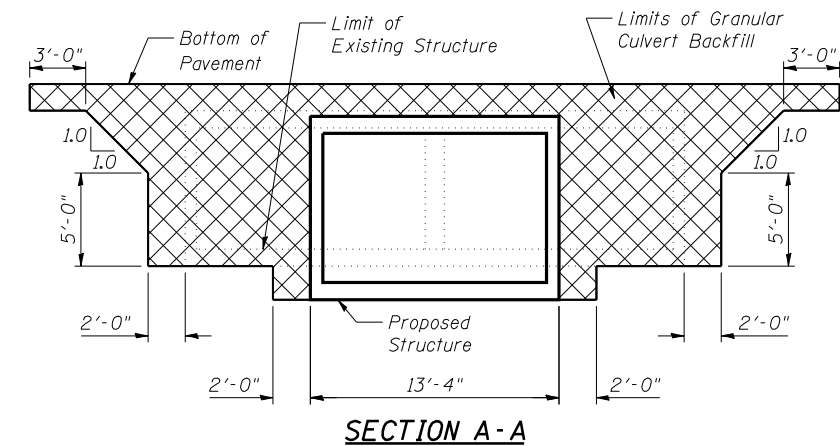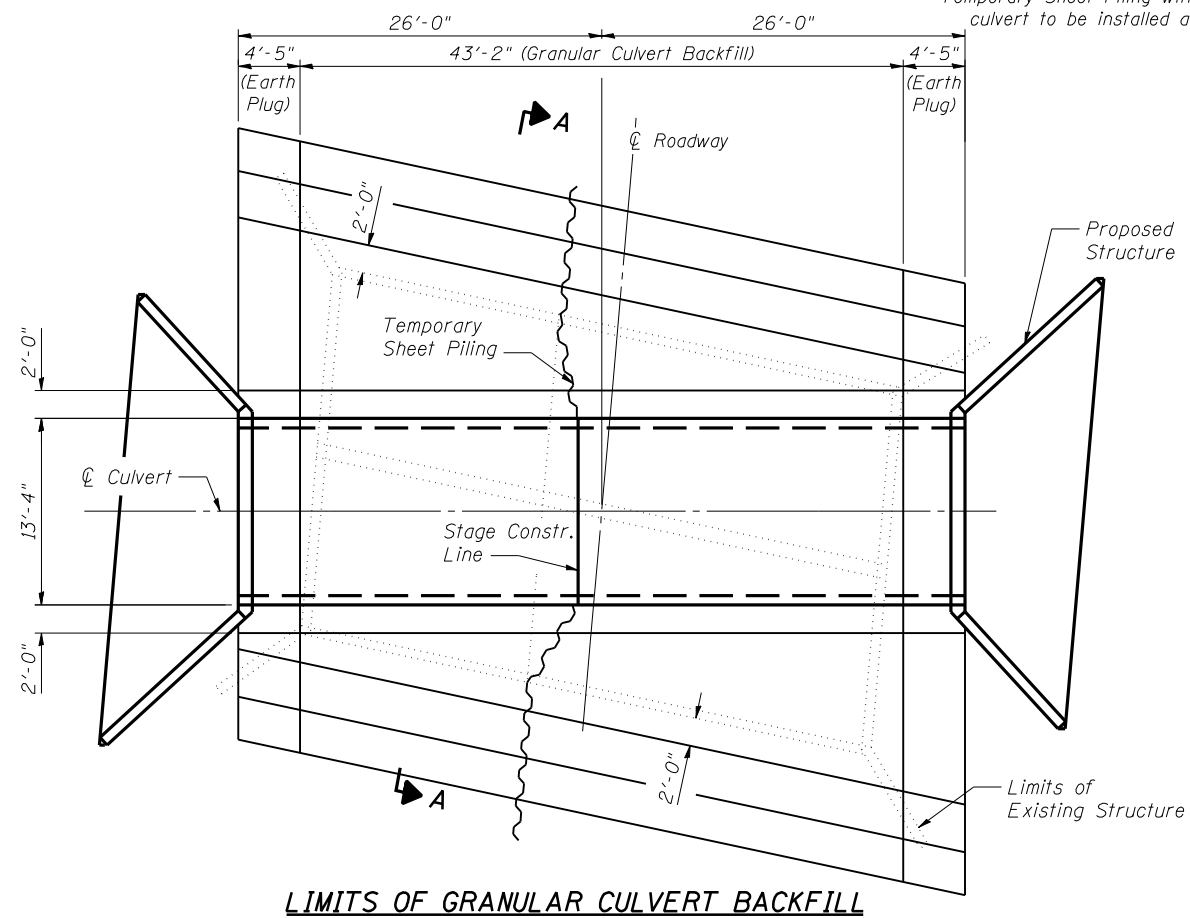

SECTION A-A

TEMPORARY SHEET PILING AND
LIMITS OF GRANULAR CULVERT BACKFILL
US ROUTE 67 OVER WILLOW CREEK
F.A.P. ROUTE 310 - SECTION 115(RS-3, B-2)
MORGAN COUNTY
STATION 664+52.55
STRUCTURE NO. 069-7500

DESIGNED	S.C. Crawley
CHECKED	K. L. Hayes/ K. P. Heffern
DRAWN	S.C. Crawley
CHECKED	S.C. Crawley