


F.A.P. RTE.	SECTION	COUNTY	TOTAL SHEETS	SHEET NO.
310	115(RS-3,B-2)	MORGAN	42	35
STA.		TO STA.		
FED. ROAD DIST. NO.		ILLINOIS	FED. AID PROJECT	
		STATE CONTRACT NO. 72663		
65	70	75	80	

BY	DATE
SURVEYED	PLOTTED
NO. BOOK	AREAS CHECKED

BY	DATE
SURVEYED	PLOTTED
NO. BOOK	AREAS CHECKED

Plot Date: 8/5/2006
 Plotted By: toughtin
 Pen Color: \$PEN\$
 Filename: \$FILE\$

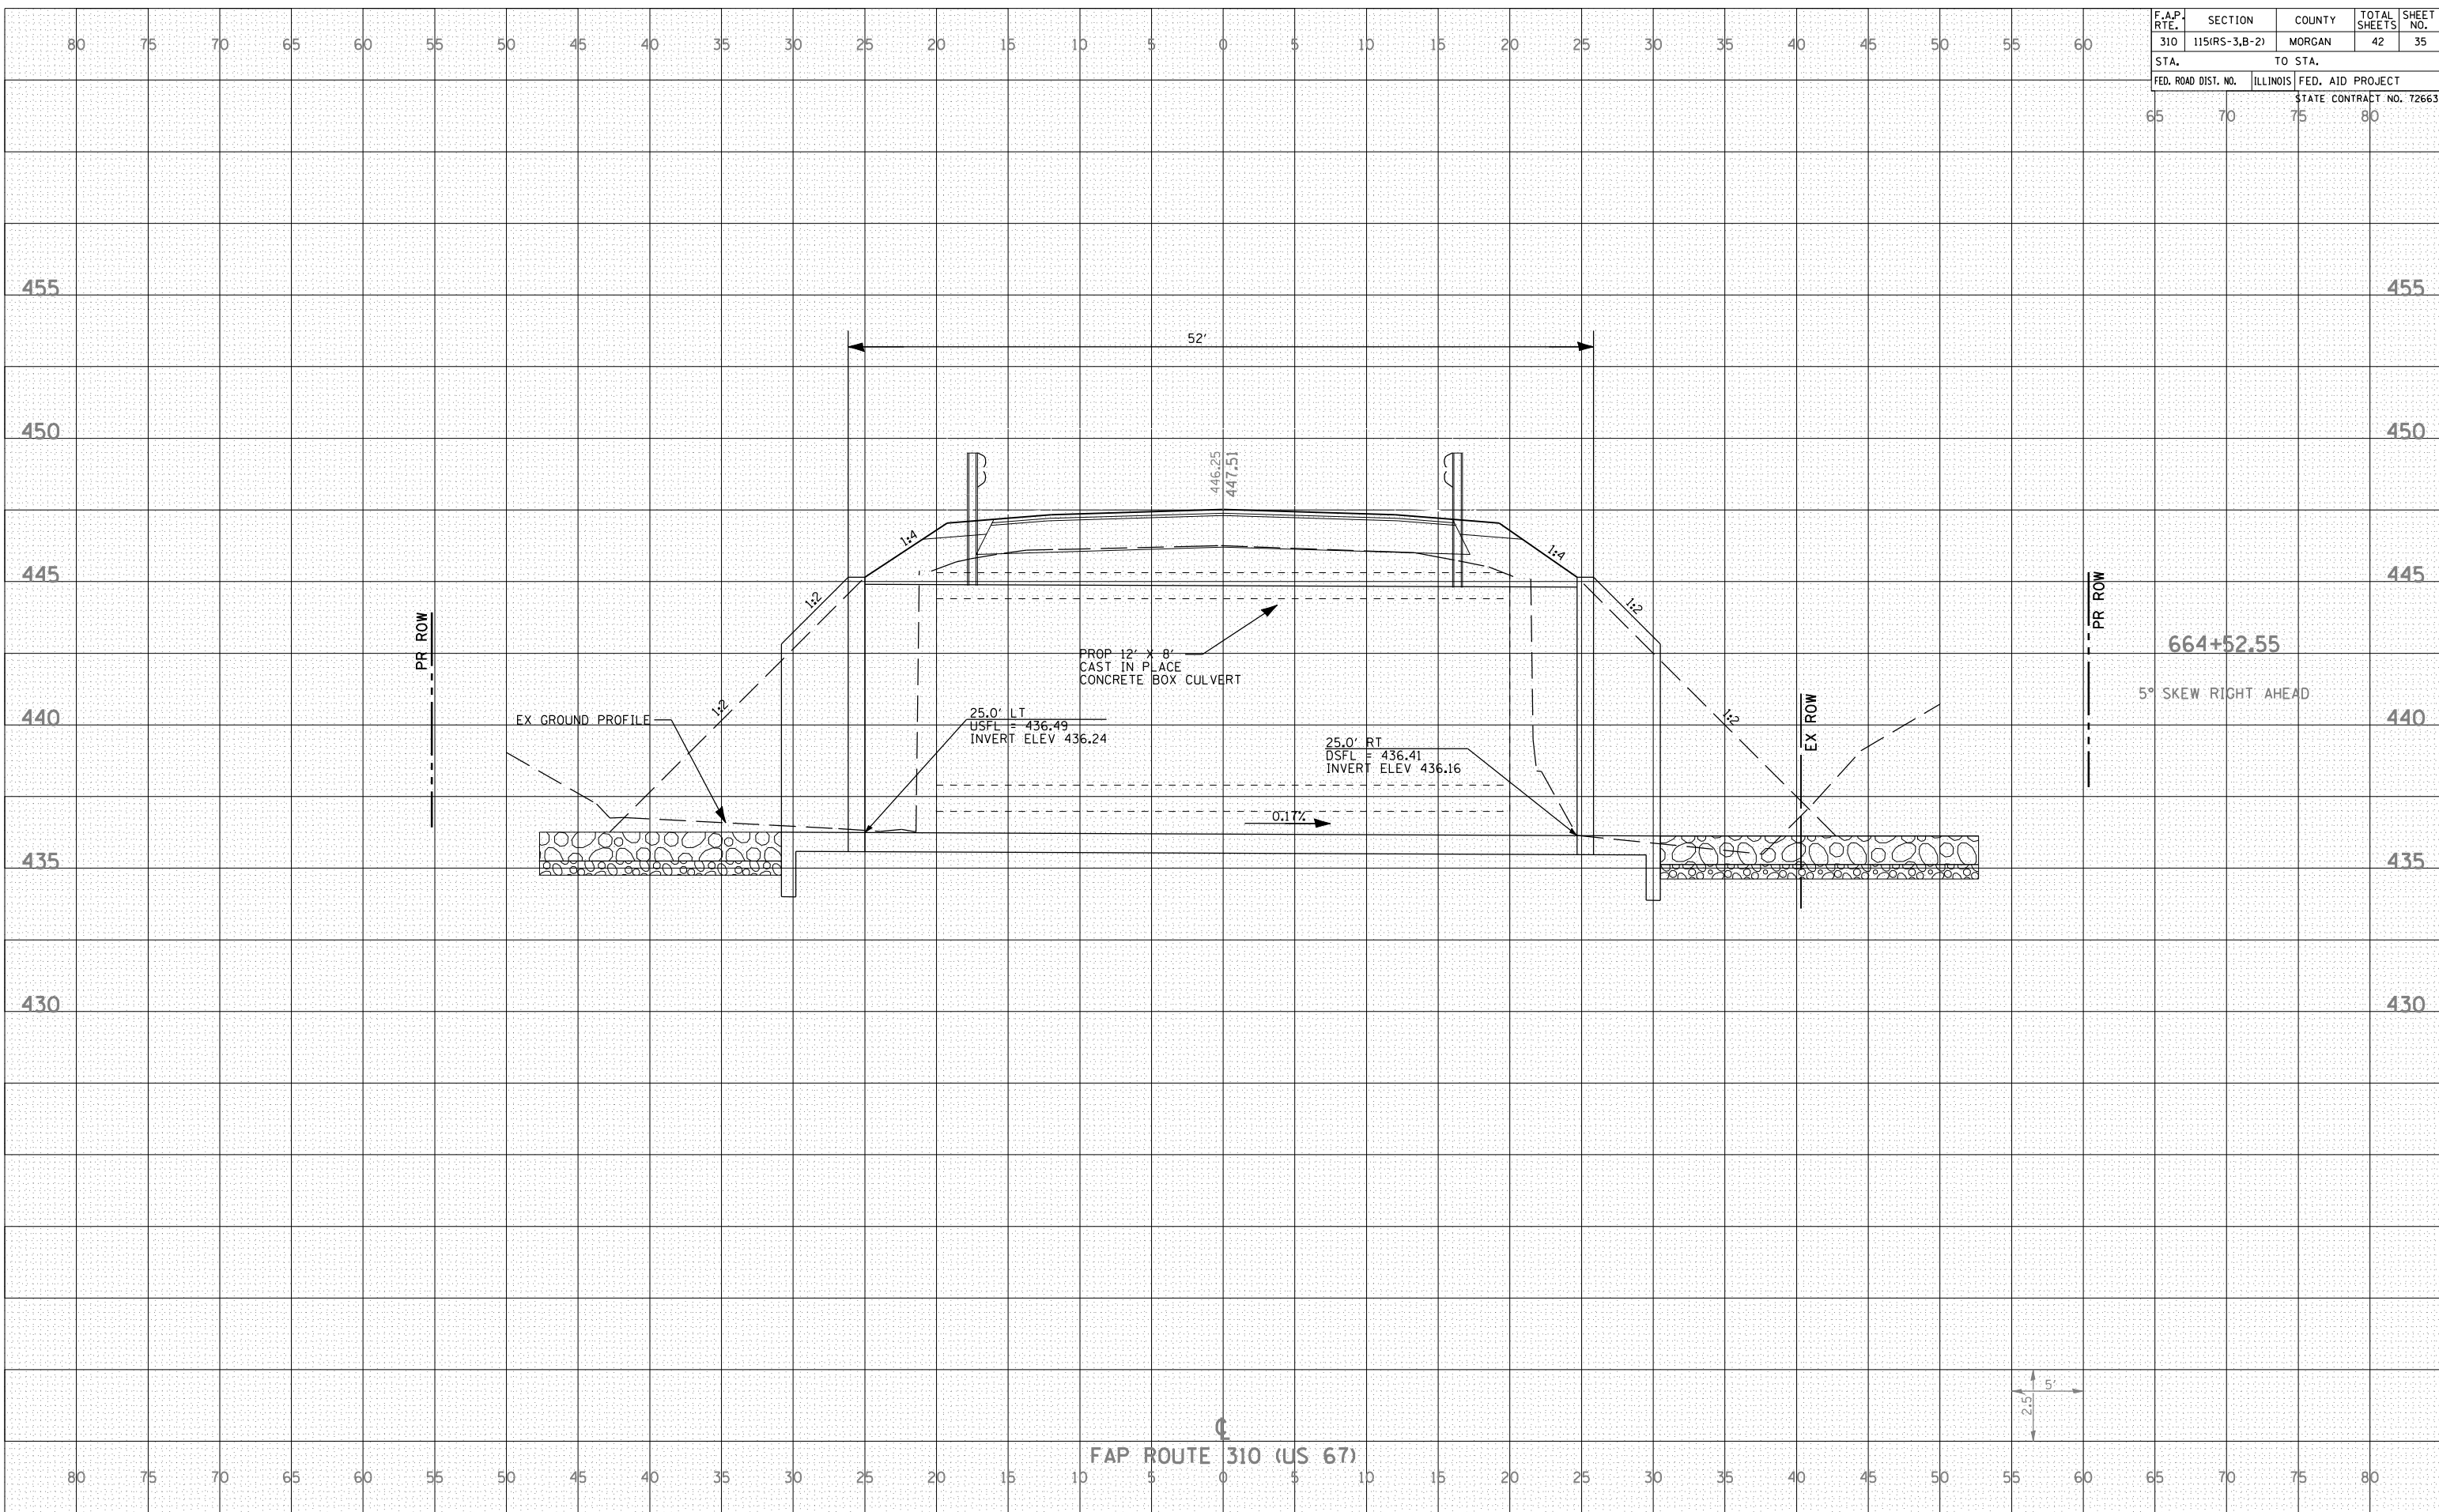

FAP ROUTE 310 (US 67)

5'
2.5'

\$\$SUBS\$\$

FAP 310 (US 67) CULVERT PROFILE STA 664 + 52.55