

F.A.P. RTE.	SECTION	COUNTY	TOTAL SHEETS	SHEET NO.
310	115(RS-3,B-2)	MORGAN	42	38
STA.	664+00.00	TO STA.	664+16.05	
FED. ROAD DIST. NO.	ILLINOIS	FED. AID PROJECT	STATE CONTRACT NO. 72663	
	65	70	75	80


FAP ROUTE 310 (US 67)

FAP ROUTE 310 (US 67)

BY	DATE
FINAL SURVEY	SURVEYED
NOTE BOOK	PLOTTED
NO.	AREAS CHECKED

BY	DATE
ORIGINAL SURVEY	SURVEYED
NOTE BOOK	PLOTTED
NO.	AREAS CHECKED

Pict Date: 12/5/2006  
 Plotted By: kaguph1  
 Pen Table: #PC#  
 Filename: #FILE#

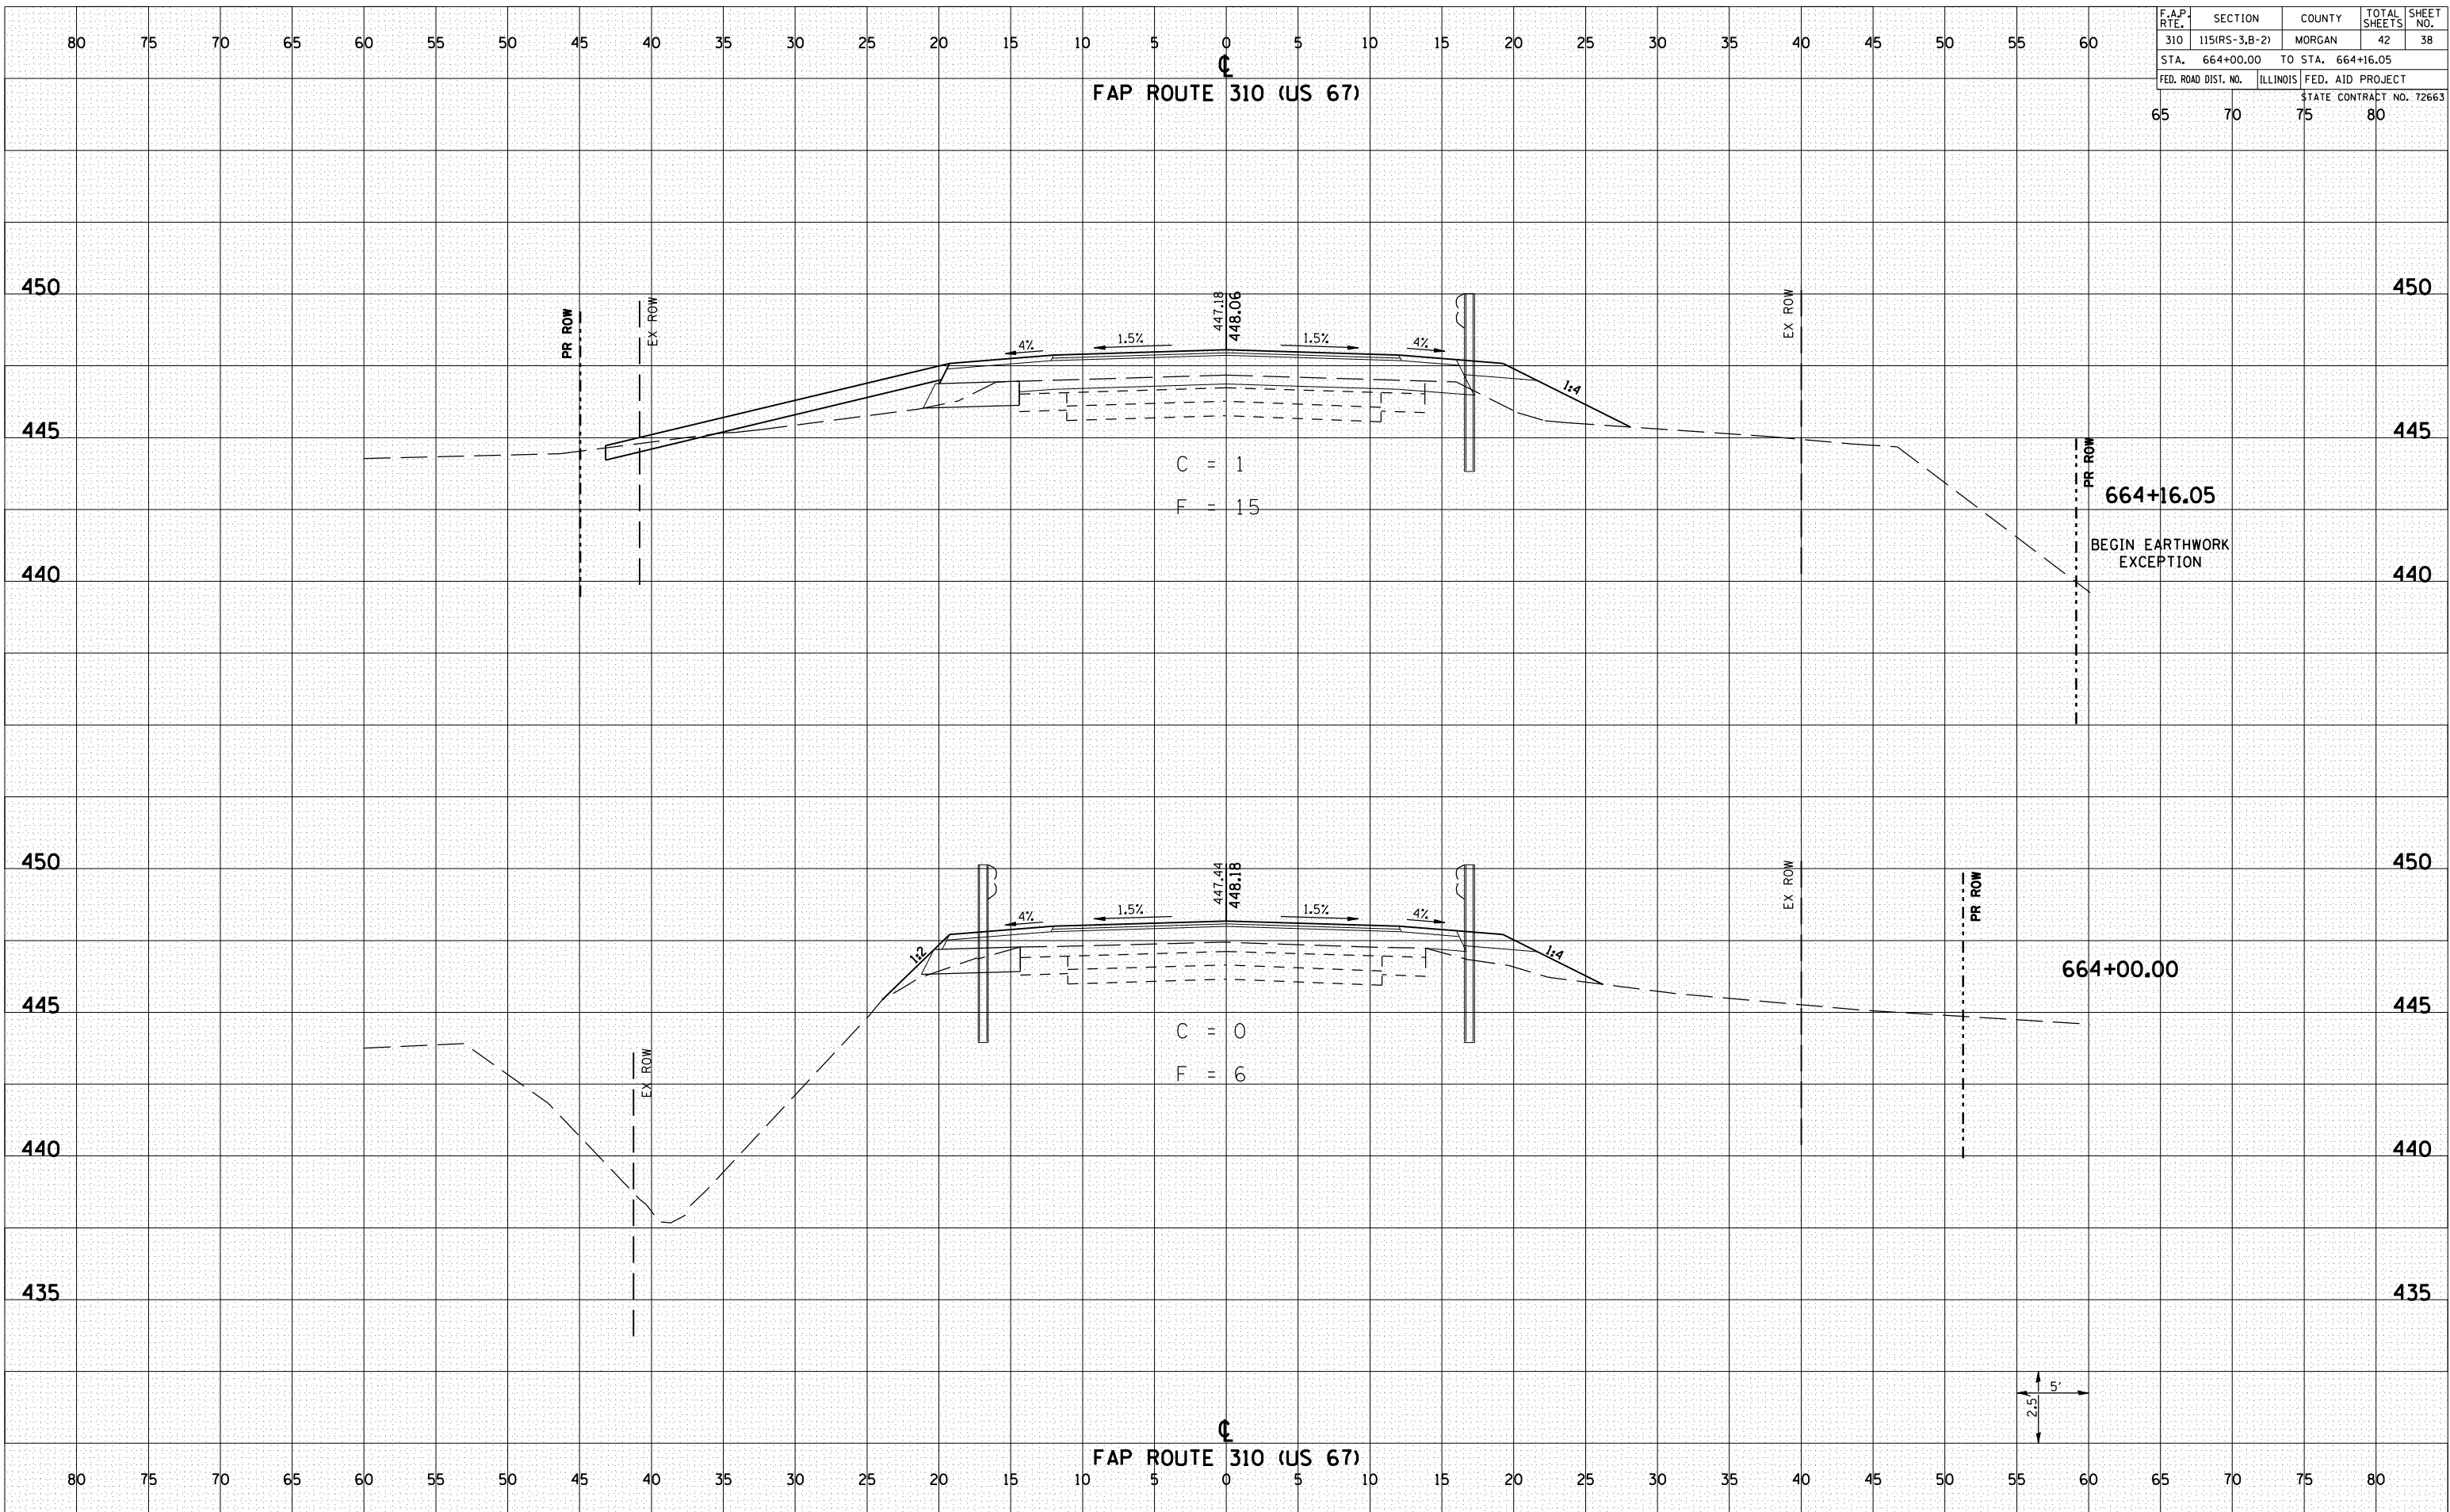

\$\$SUB\$

FAP 310 (US 67) CROSS SECTIONS STA 664+00.00 TO STA 664+16.05