

F.A.P. RTE.	SECTION	COUNTY	TOTAL SHEETS	SHEET NO.
310	115(RS-3,B-2)	MORGAN	42	40
STA. 665+10.49	TO STA. 665+14.87			
FED. ROAD DIST. NO.	ILLINOIS	FED. AID PROJECT		
			STATE CONTRACT NO. 72663	
65	70	75	80	


FAP ROUTE 310 (US 67)

FAP ROUTE 310 (US 67)

BY	DATE

BY	DATE

Pct Date: 12/5/2006
 Plotted By: [unclear]
 Pen Table: #PEN#
 Filename: #FILE#

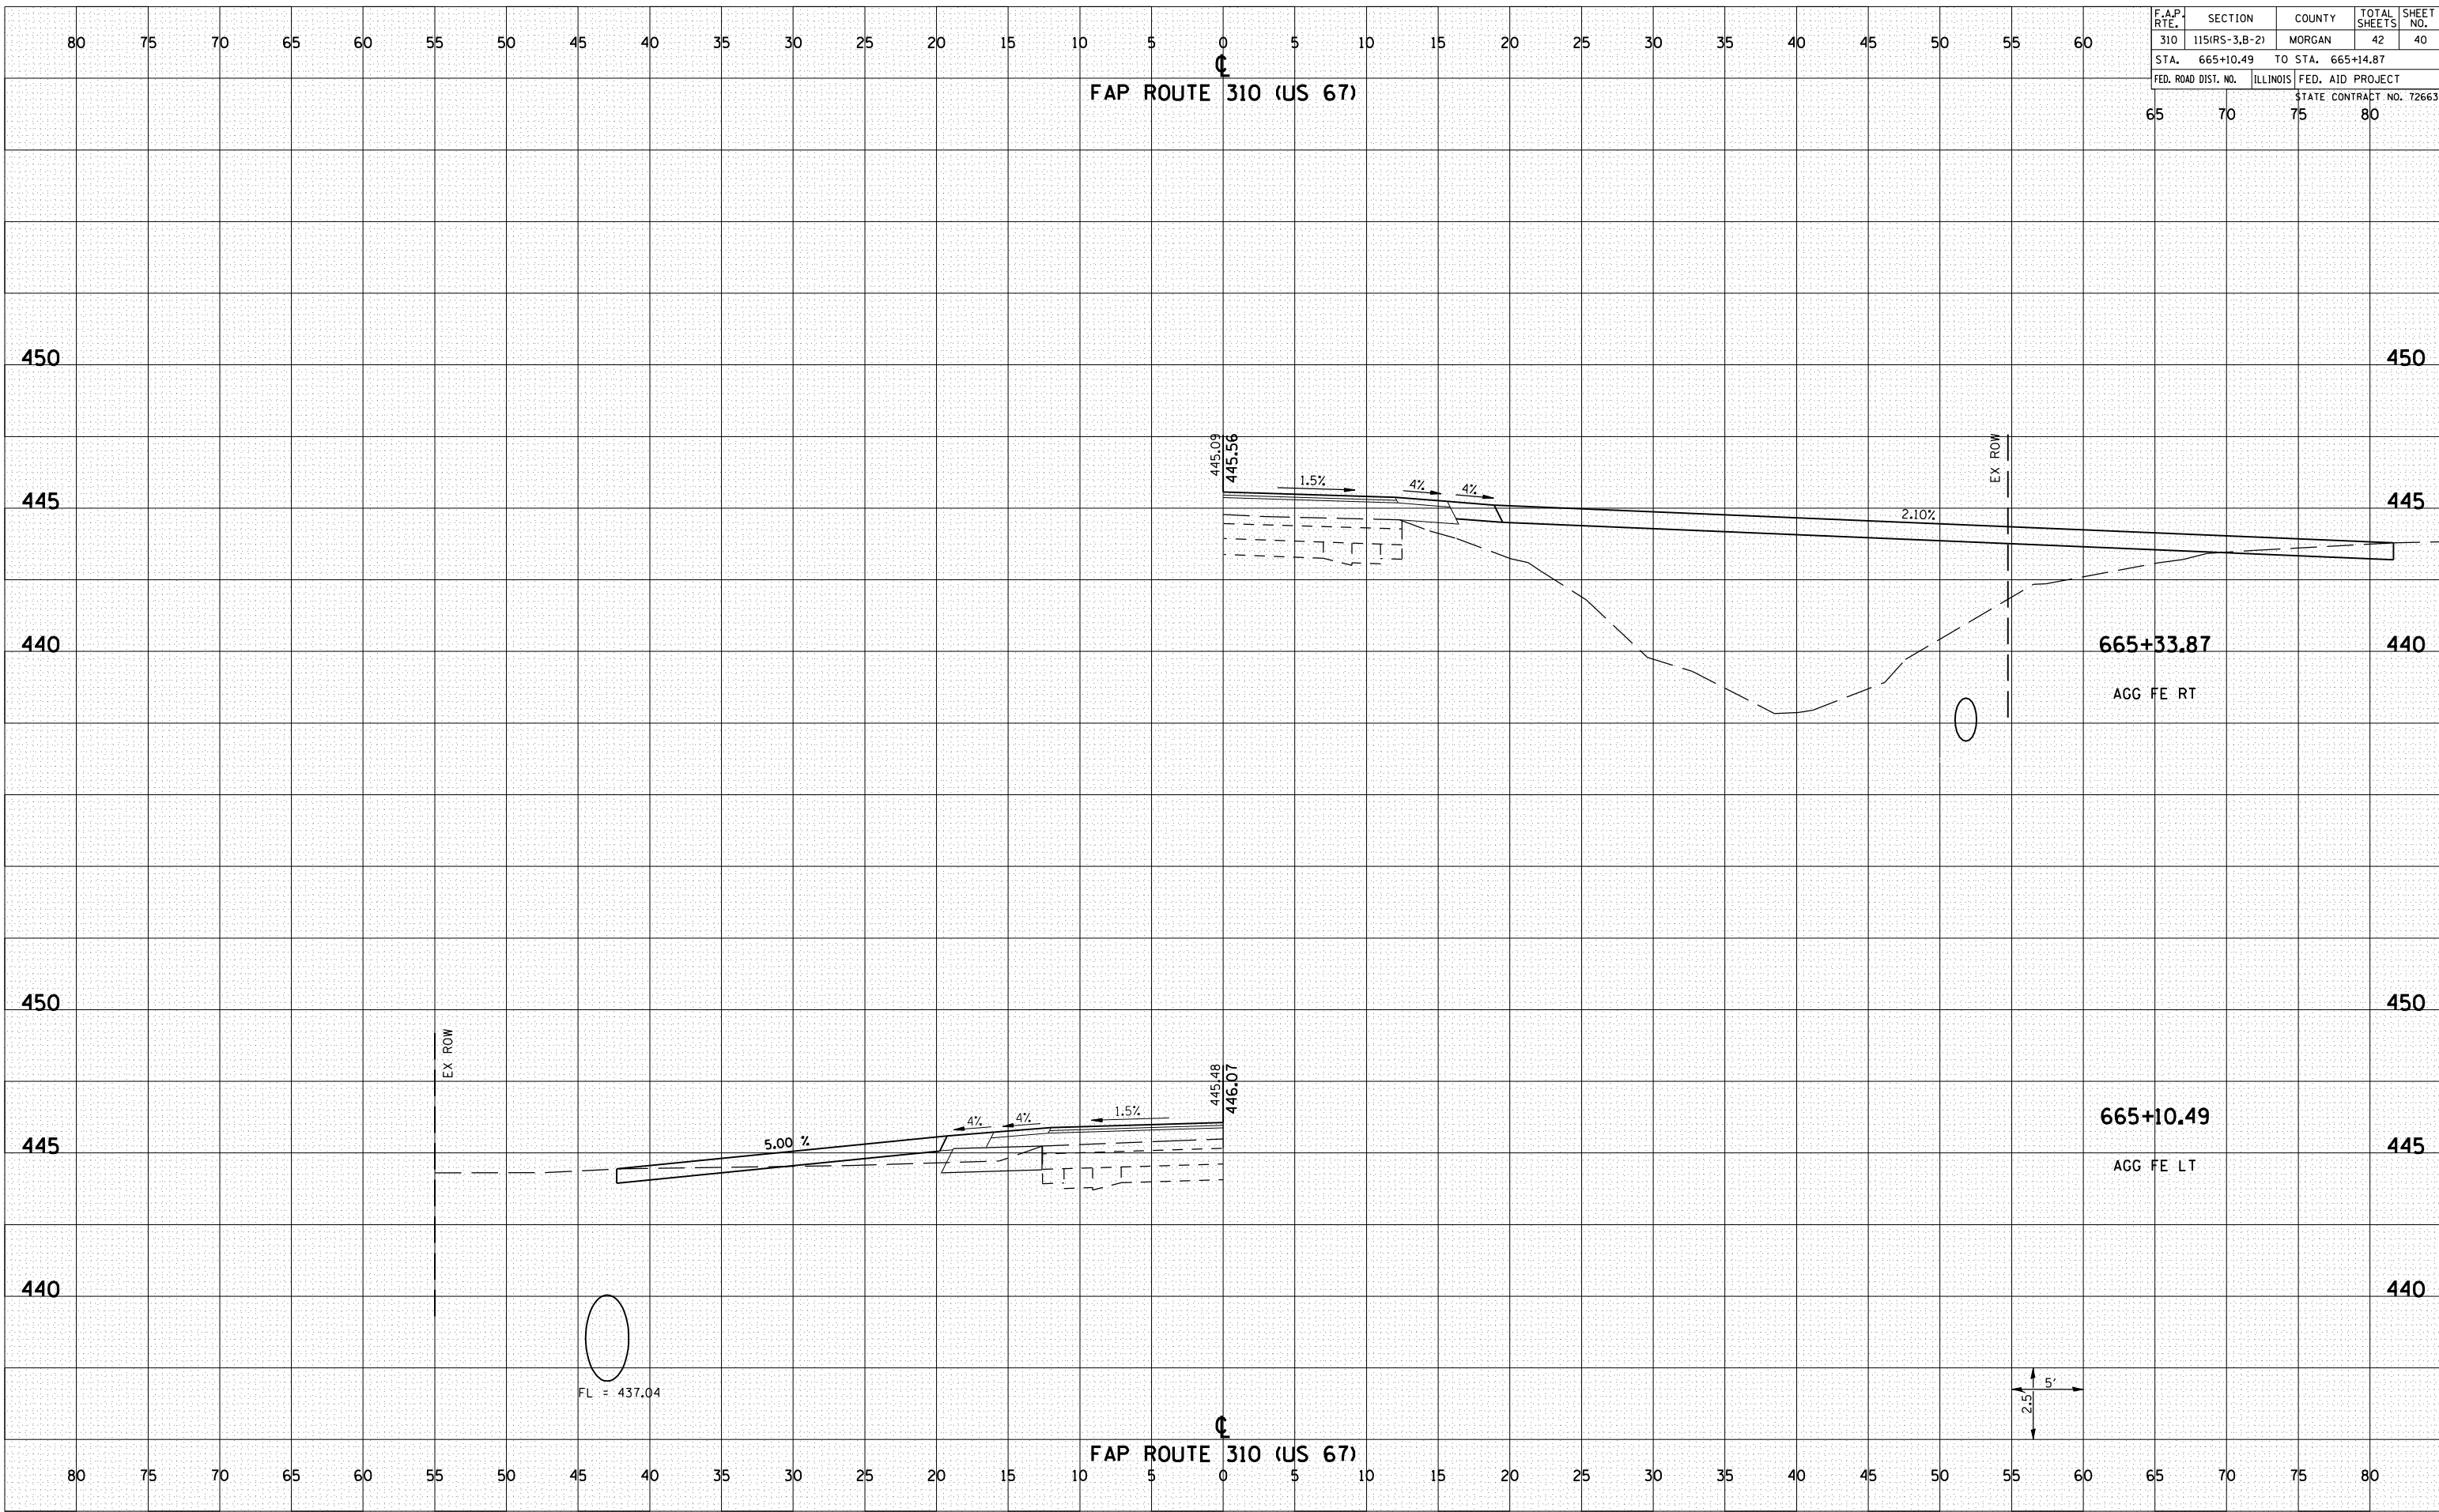

\$\$SUB\$

FAP 310 (US 67) CROSS SECTIONS STA 665+10.49 TO STA 665+14.87