



F.A.P. RTE.	SECTION	COUNTY	TOTAL SHEETS	SHEET NO.
753	139B-1	SANGAMON	39	5
FED. ROAD DIST. NO.	ILLINOIS	FED. AID PROJECT		

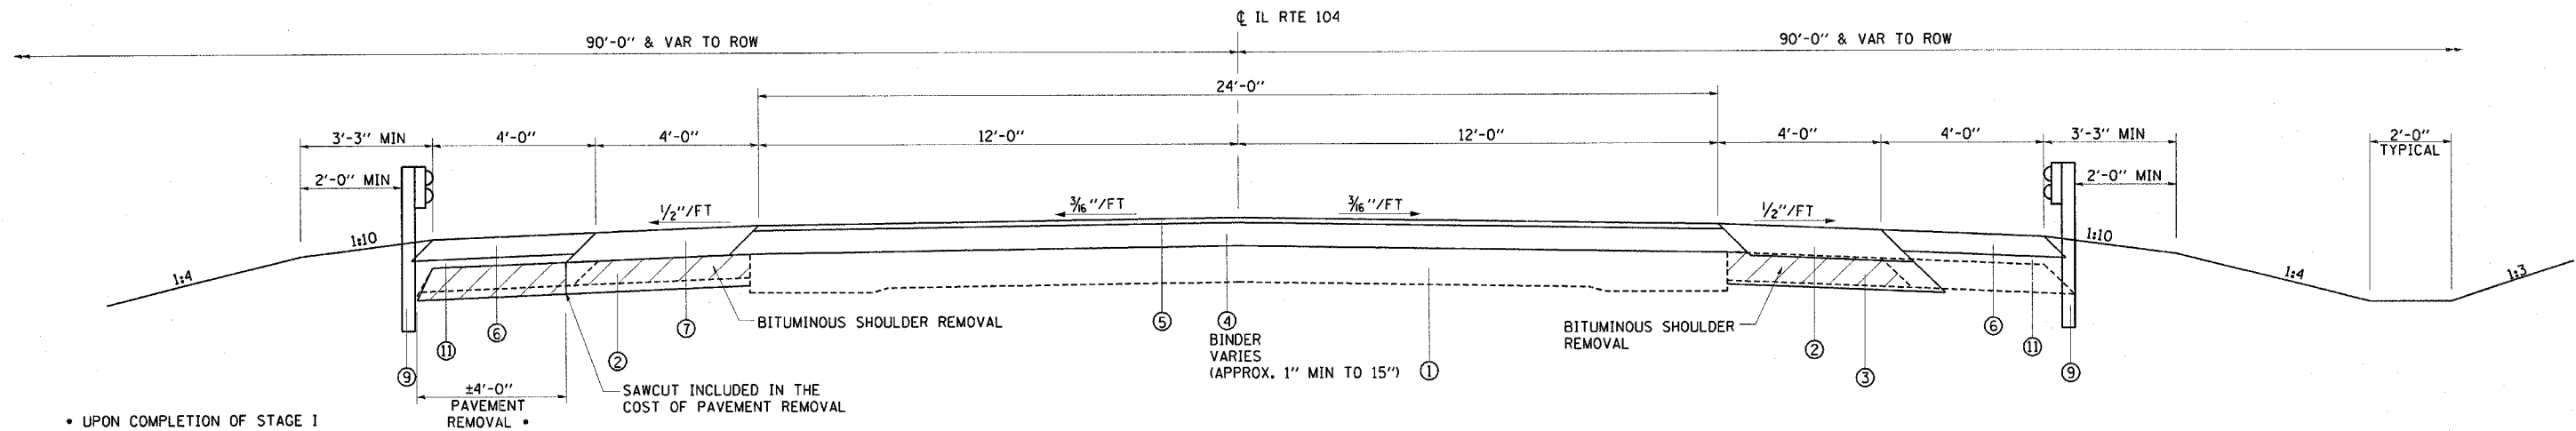

• UPON COMPLETION OF STAGE I CONSTRUCTION AND SHIFTING TRAFFIC TO STAGE II TRAFFIC, REMOVE HOT-MIX ASPHALT BASE COURSE WIDENING, 9". SEE STAGE CONSTRUCTION PLANS FOR DETAILS.

**PROPOSED TYPICAL SECTION ①**

STA. 227+50.00 - STA. 231+47.00  
 STA. 232+15.00 - STA. 235+50.00

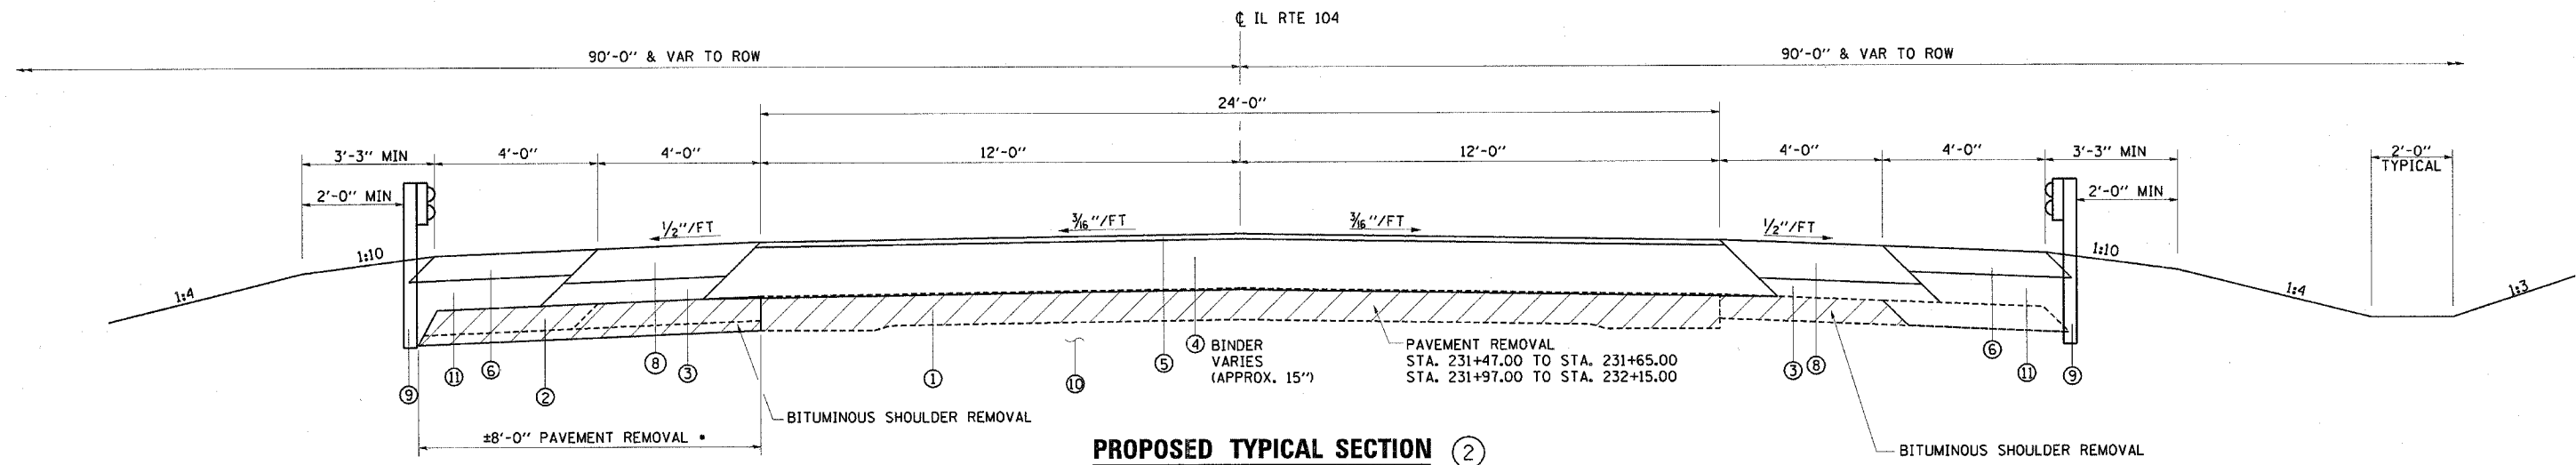

**PROPOSED TYPICAL SECTION ②**

STA. 231+47.00 - STA. 232+15.00

**LEGEND**

- ① EXISTING PAVEMENT
- ② HOT-MIX ASPHALT BASE COURSE WIDENING, 9"
- ③ AGGREGATE BASE COURSE, TYPE B (VARIABLE DEPTH)
- ④ HOT-MIX ASPHALT BINDER COURSE, IL 19, N50 (VARIABLE DEPTH)
- ⑤ HOT-MIX ASPHALT SURFACE COURSE, MIX "C", N50 (1 1/2")
- ⑥ AGGREGATE SHOULDERS, TYPE A, 6"
- ⑦ HOT-MIX ASPHALT SHOULDERS (VARIABLE DEPTH)
- ⑧ HOT-MIX ASPHALT SHOULDERS, 8"
- ⑨ STEEL PLATE BEAM GUARDRAIL, TYPE A
- ⑩ GRANULAR CULVERT BACKFILL
- ⑪ EMBANKMENT

REVISIONS	
NAME	DATE

ILLINOIS DEPARTMENT OF TRANSPORTATION

**PROPOSED TYPICAL SECTIONS**

DATE 1/2004

DRAWN BY MLO  
 CHECKED BY SJK

SANGAMON COUNTY