


FAP RTE.	SECTION	COUNTY	TOTAL SHEETS	SHEET NO.
FAP	139B-1	SANGAMON	39	27
STA.		TO STA.		
FED. ROAD DIST. NO.		ILLINOIS FED. AID PROJECT		

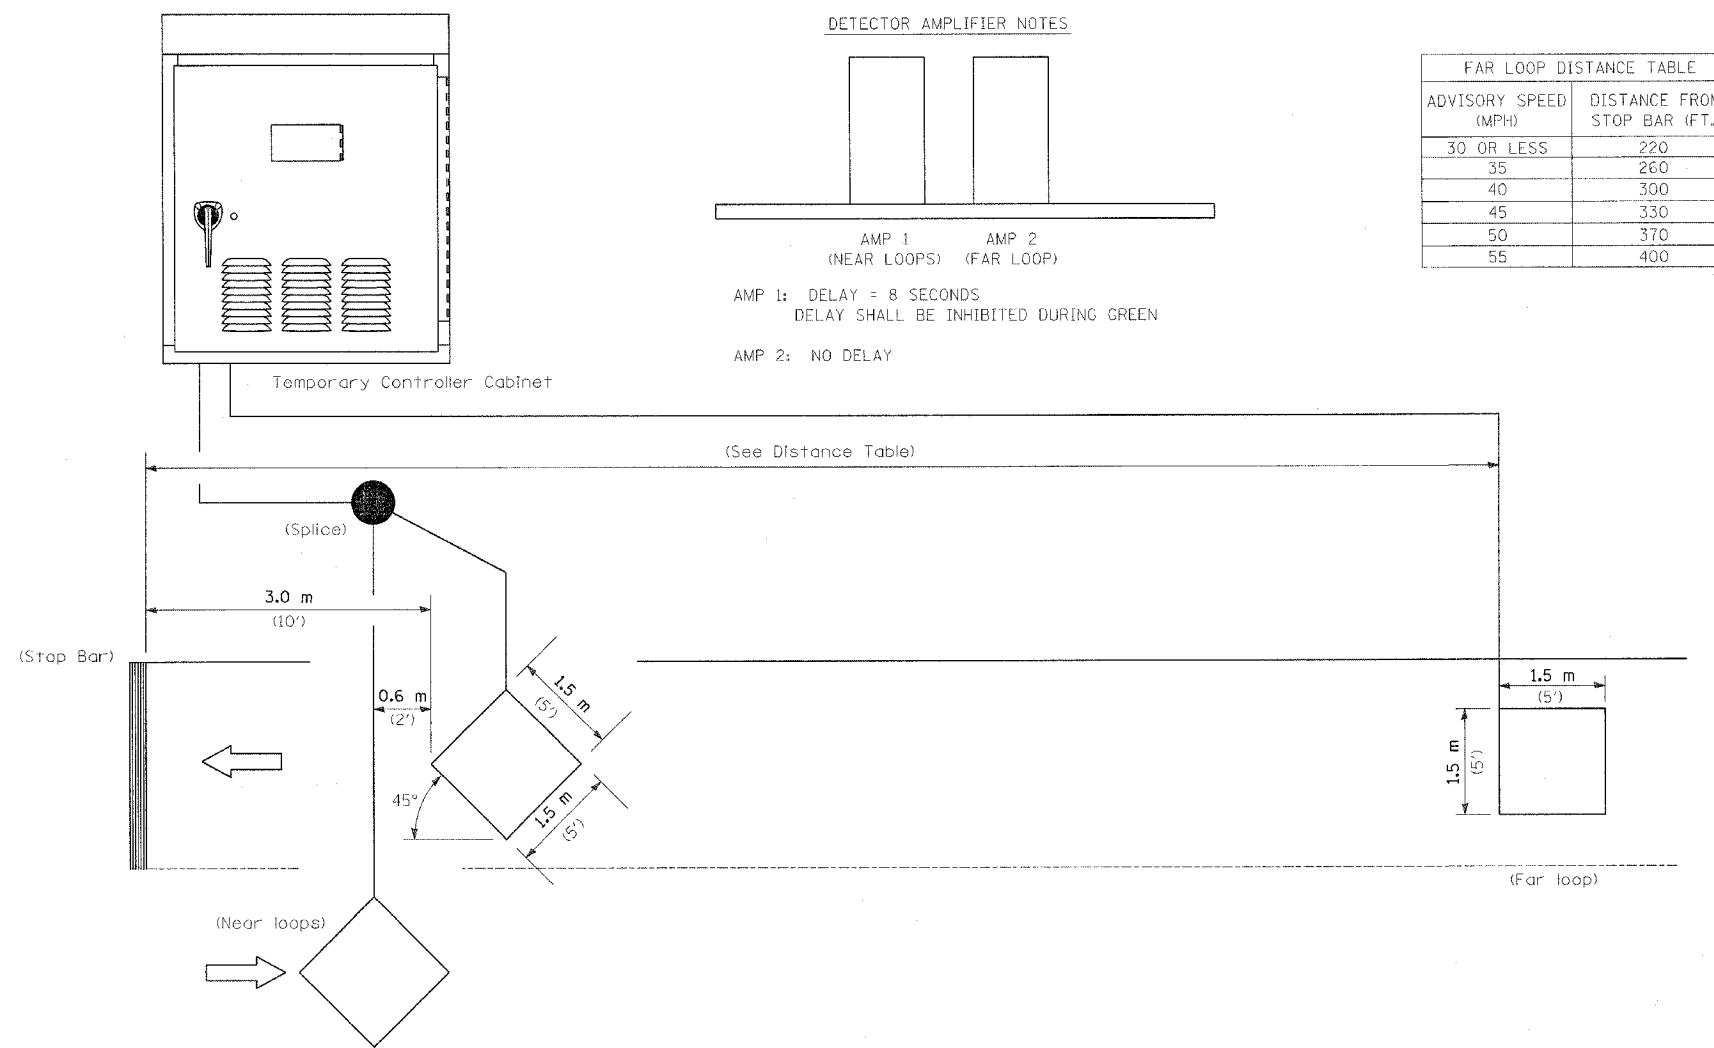

INDUCTION LOOP DETECTOR

PLOT DATE = 1/6/2007  
 PLOT SCALE = 20.00  
 USER NAME = joughlin

REVISIONS	
NAME	DATE

ILLINOIS DEPARTMENT OF TRANSPORTATION  
 TEMPORARY BRIDGE TRAFFIC SIGNAL  
 LOOP PLACEMENT DETAIL SHEET  
 SCALE: VERT.  
 HORIZ.  
 DATE JUNE 16, 2004  
 DRAWN BY KDA  
 CHECKED BY