


F.A.P. RTE.	SECTION	COUNTY	TOTAL SHEETS	SHEET NO.
753	139B-1	SANGAMON	39	39
STA.		TO STA.		
FED. ROAD DIST. NO.	ILLINOIS	FED. AID PROJECT		

130 120 110 100 90 80 70 60 50 40 30 20 10 0 10 20 30 40 50 60 70 80 90 100 110 120 130

130 120 110 100 90 80 70 60 50 40 30 20 10 0 10 20 30 40 50 60 70 80 90 100 110 120 130

CHANNEL CROSS SECTIONS

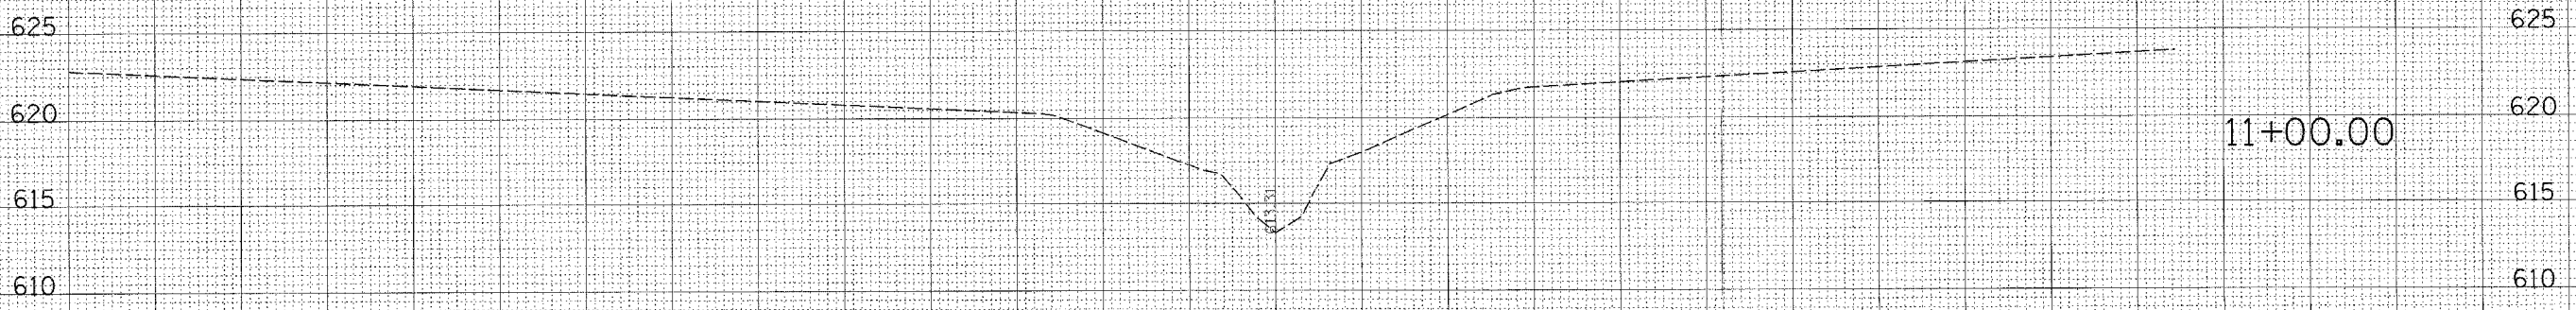

PLOT
 SURVEY
 NOTE BOOK
 NO.

SURVEYED
 PLOTTED
 TEMP. AT
 AREAS
 CHECKED

SURVEYED
 PLOTTED
 TEMP. AT
 AREAS
 CHECKED