
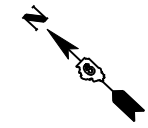


F.A.P. RTE.	SECTION	COUNTY	TOTAL SHEETS	SHEET NO.
75	*	CHRISTIAN	97	66

STA.	TO STA.
FED. ROAD DIST. NO.	ILLINOIS FED. AID PROJECT

\* D 6 RESURFACING 2007

- LEGEND
- 1.THERMOPLASTIC PAVEMENT MARKING - LINE 5" (WHITE)
  - 2.THERMOPLASTIC PAVEMENT MARKING - LINE 5" (YELLOW)
  - 2a.THERMOPLASTIC PAVEMENT MARKING - LINE 5" (DOUBLE YELLOW)
  - 2b. THERMOPLASTIC PAVEMENT MARKING LINE 6" (WHITE)
  - 3.THERMOPLASTIC PAVEMENT MARKING - LINE 8" (WHITE)
  - 4.THERMOPLASTIC PAVEMENT MARKING - LINE 12" (WHITE)
  - 5.THERMOPLASTIC PAVEMENT MARKING - LINE 12" (YELLOW)
  - 6.PREFORMED PLASTIC PAVEMENT MARKING, TYPE B - LINE 5" (WHITE)
  - 7.PREFORMED PLASTIC PAVEMENT MARKING, TYPE B - LINE 6" (WHITE)
  - 8.PREFORMED PLASTIC PAVEMENT MARKING, TYPE B - LINE 24" (WHITE)
  - 9.PREFORMED PLASTIC PAVEMENT MARKING, TYPE B - LETTERS AND SYMBOLS (WHITE)
  - ◆ TWO-WAY AMBER RPM
  - ▶ ONE-WAY AMBER RPM
  - ▷ ONE-WAY CRYSTAL RPM

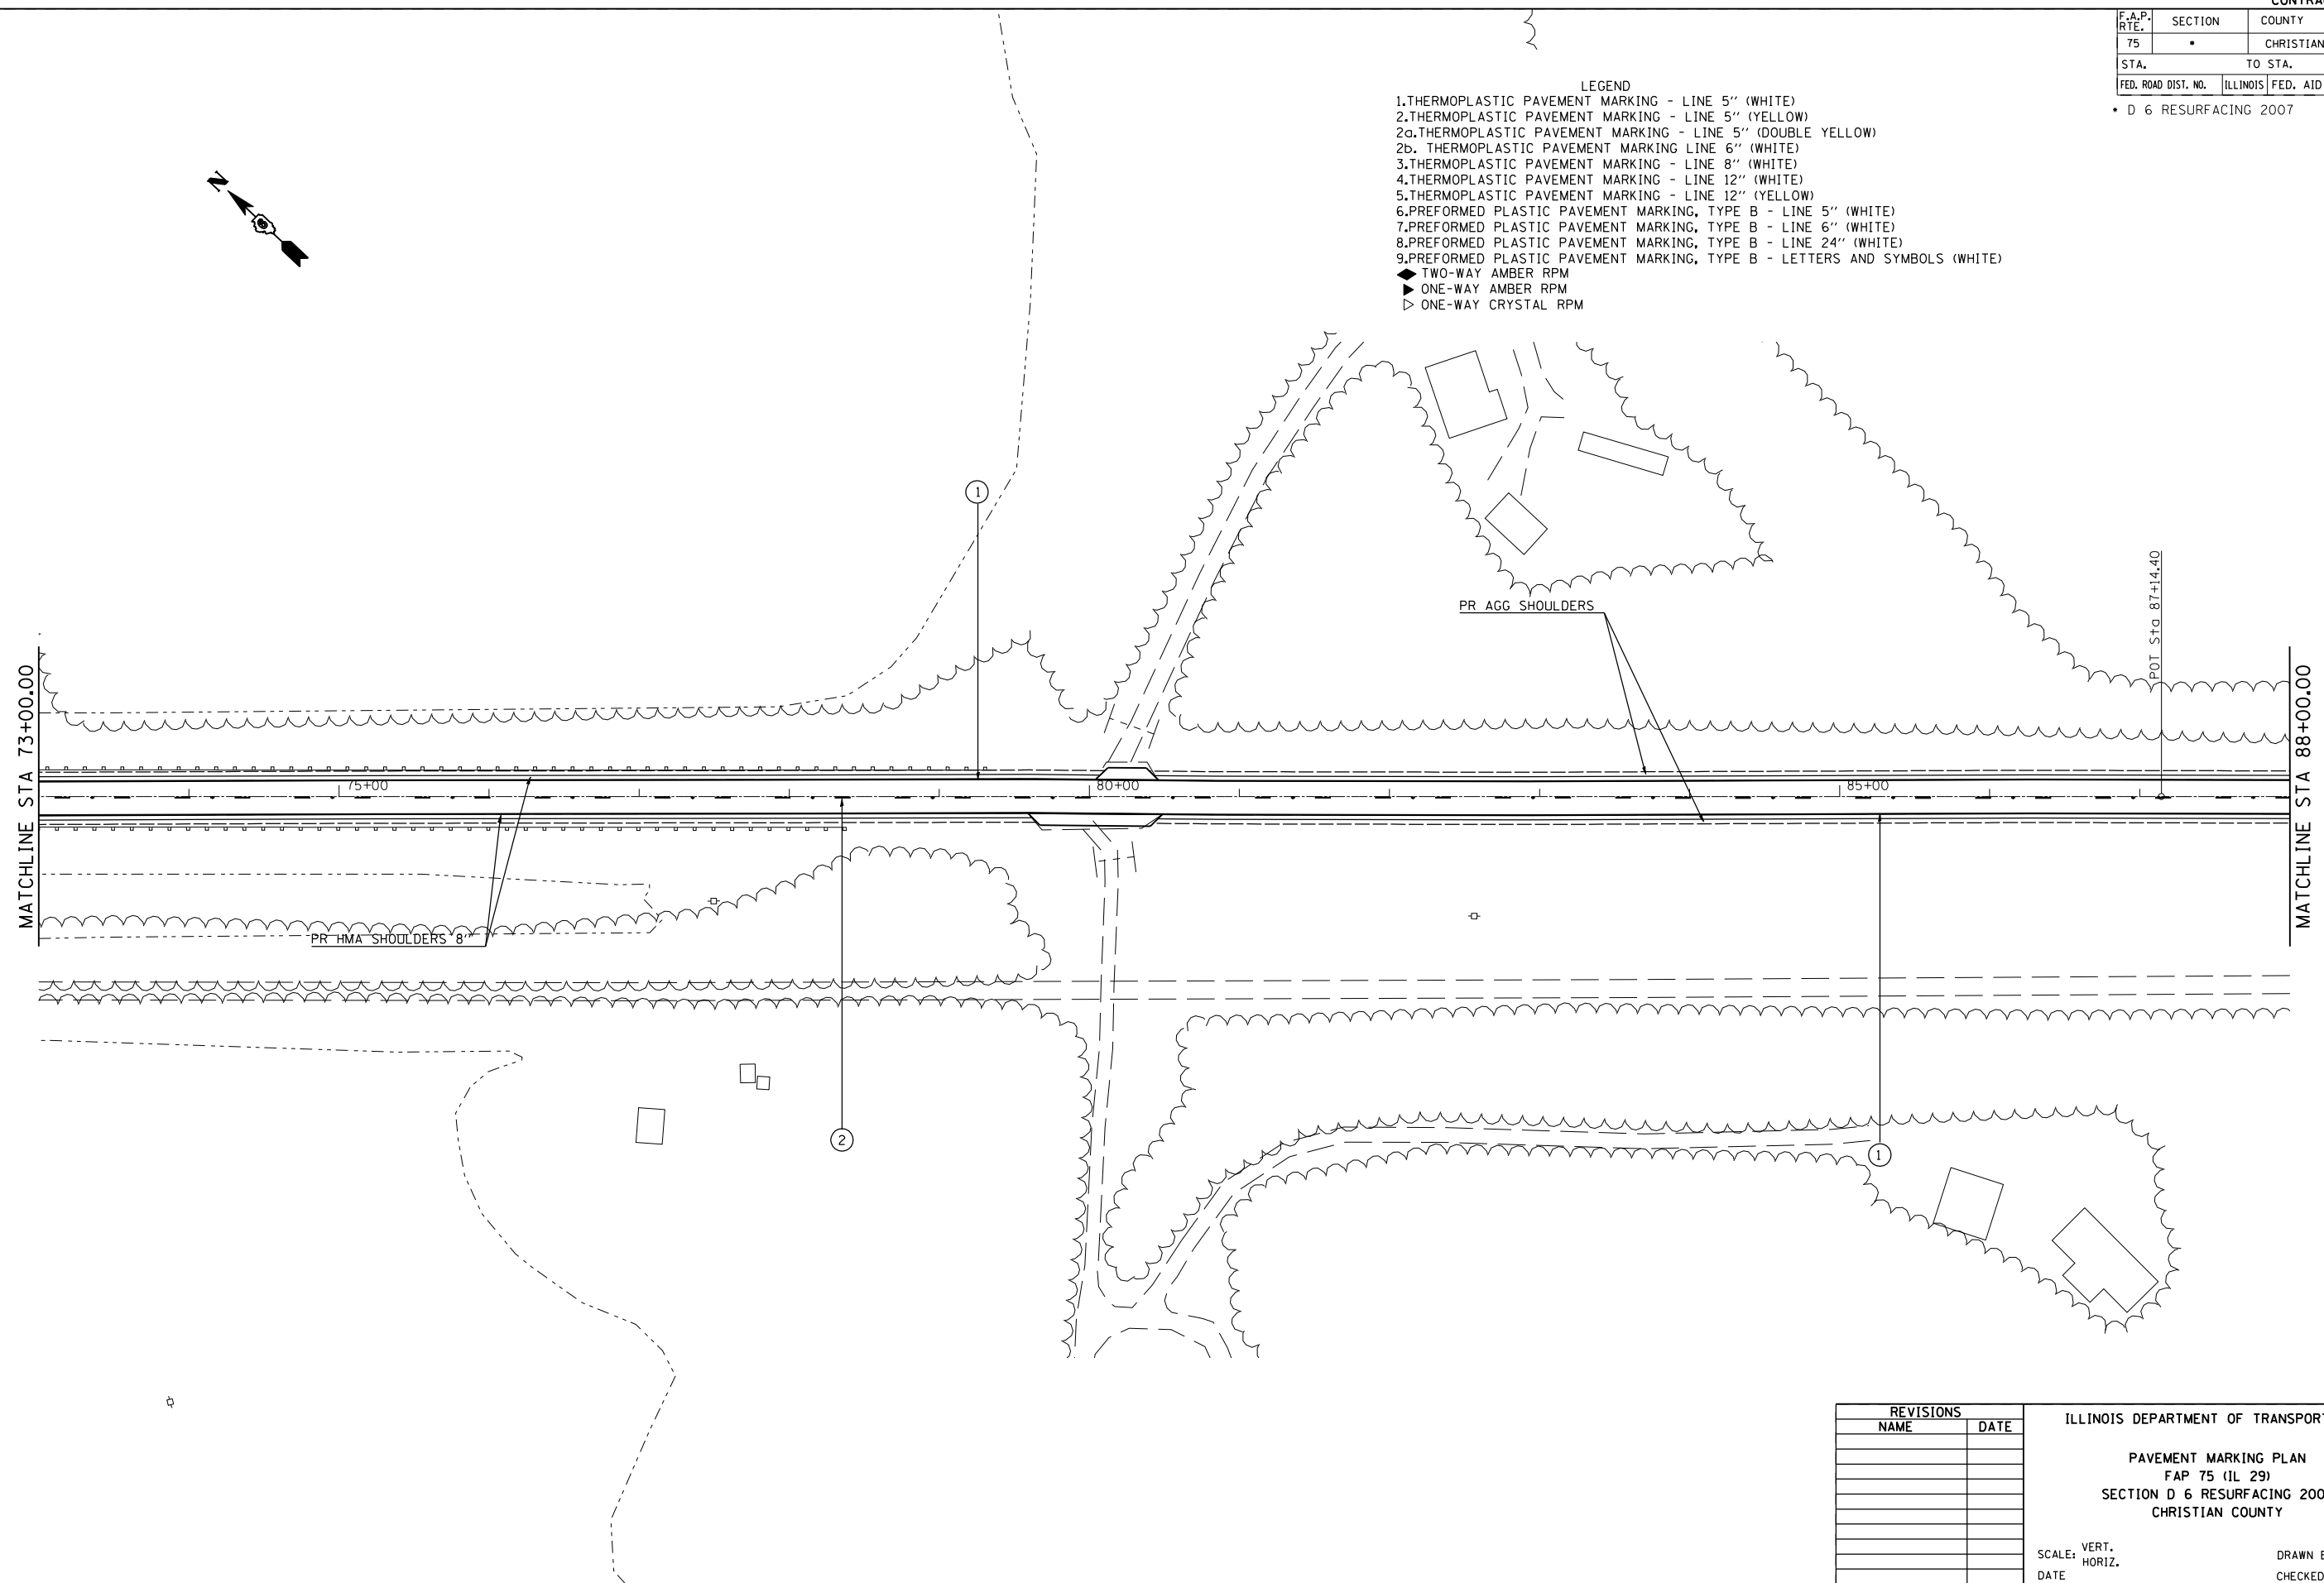

PLOT DATE = 12/15/2006  
 FILE NAME = c:\p\projects\4654683\560\mp\p\dgn  
 PLOT SCALE = 1/8"=1'-0" / IN.  
 USER NAME = laughlin-1

REVISIONS	
NAME	DATE

ILLINOIS DEPARTMENT OF TRANSPORTATION

PAVEMENT MARKING PLAN  
 FAP 75 (IL 29)  
 SECTION D 6 RESURFACING 2007  
 CHRISTIAN COUNTY

SCALE: VERT. \_\_\_\_\_  
 HORIZ. \_\_\_\_\_

DATE \_\_\_\_\_ DRAWN BY \_\_\_\_\_  
 CHECKED BY \_\_\_\_\_