

CONTRACT NO. 72826

F.A.P. RTE.	SECTION	COUNTY	TOTAL SHEETS	SHEET NO.
75	*	CHRISTIAN	97	76

STA.	TO STA.
FED. ROAD DIST. NO.	ILLINOIS FED. AID PROJECT

* D 6 RESURFACING 2007


EXISTING STRUCTURE

THE EXISTING STRUCTURE IS A 3 SPAN STEEL WF-BEAM BRIDGE OVER IL 48.


PROPOSED IMPROVEMENT

THE PROPOSED IMPROVEMENT CONSISTS OF 3/4" HMA SURFACE REMOVAL, AND 1 1/4" PLACEMENT OF HMA SURFACE COURSE.


STATE OF ILLINOIS
DEPARTMENT OF TRANSPORTATION

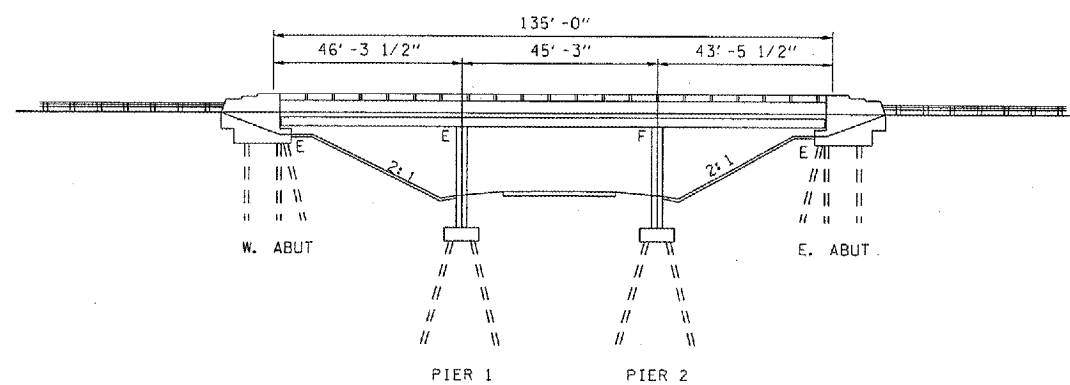

ELEVATION

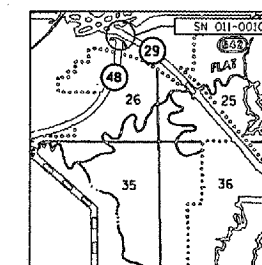

LOCATION MAP

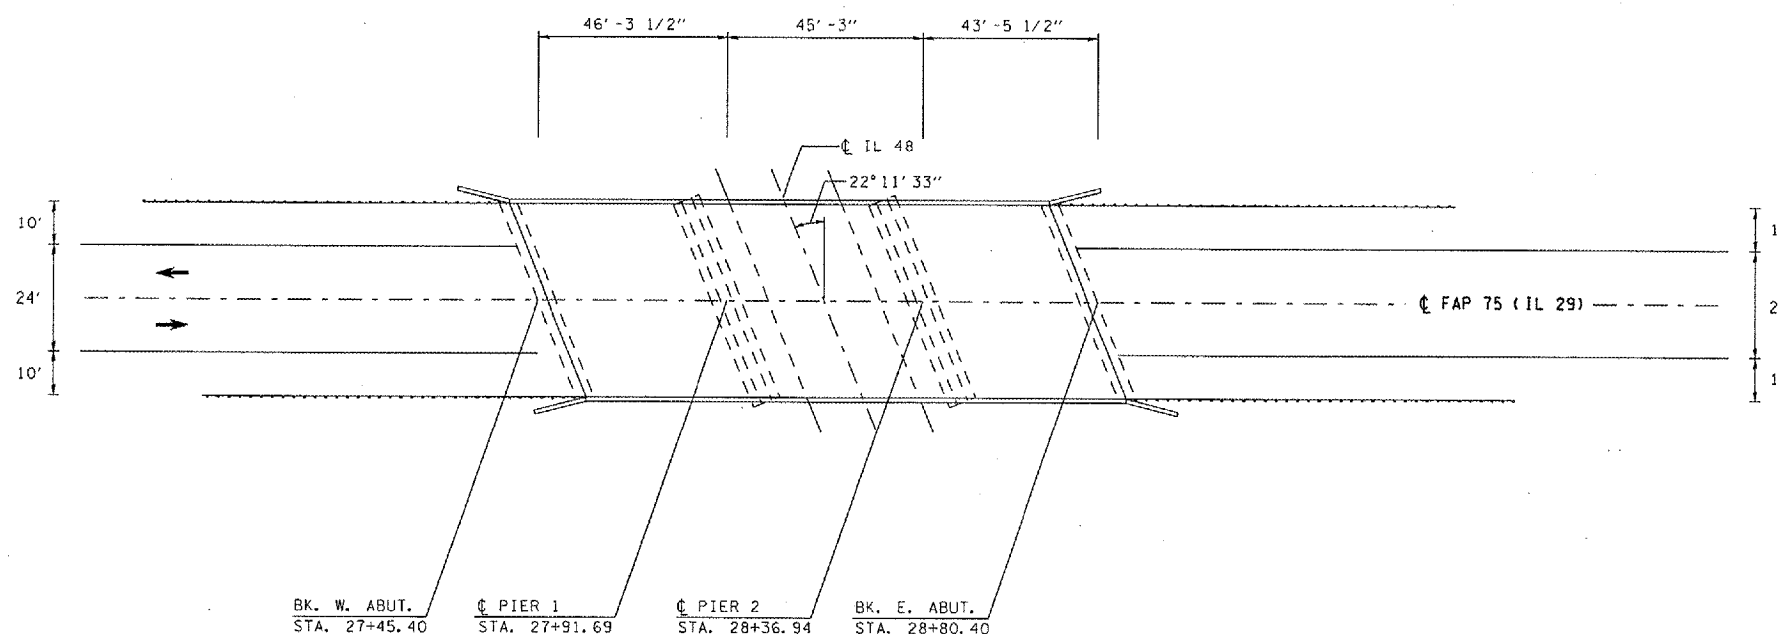

PLAN

TOTAL BILL OF MATERIAL

SURFACE	ITEM	UNIT	QUANTITY
HOT-MIX ASPHALT REMOVAL, 3/4"		SQ YD	660
POLYMERIZED HOT MIX ASPHALT SURFACE COURSE, MIX D, N70		TON	46.4
SILICONE JOINT SEALER, 2"		FOOT	48
SILICONE JOINT SEALER, 1 1/2"		FOOT	48
POLYMER CONCRETE		CU FT	9.2

REVISIONS	
NAME	DATE

ILLINOIS DEPARTMENT OF TRANSPORTATION
GENERAL PLAN & ELEVATION
FAP 75 (IL 29)
SECTION D 6 RESURFACING 2007
CHRISTIAN COUNTY
SN 011-0010

SCALE: VERT. _____
HORIZ. _____
DATE _____ DRAWN BY _____
CHECKED BY _____

Rev.

Plot Date = 1/23/2007
File Name = c:\p\proj\11-05-07\11-05-07.dwg
User Name = bpholmes