


F.A.P. RTE.	SECTION	COUNTY	TOTAL SHEETS	SHEET NO.
75	.	CHRISTIAN	97	89
STA.		TO STA.		
FED. ROAD DIST. NO.	ILLINOIS	FED. AID PROJECT		

D 6 RESURFACING 2007

TRAFFIC SIGNAL QUANTITIES

LOCATION: IL 29 & MAIN CROSS

QUANTITY	UNIT	ITEM
1515.0	FOOT	DETECTOR LOOP, TYPE I

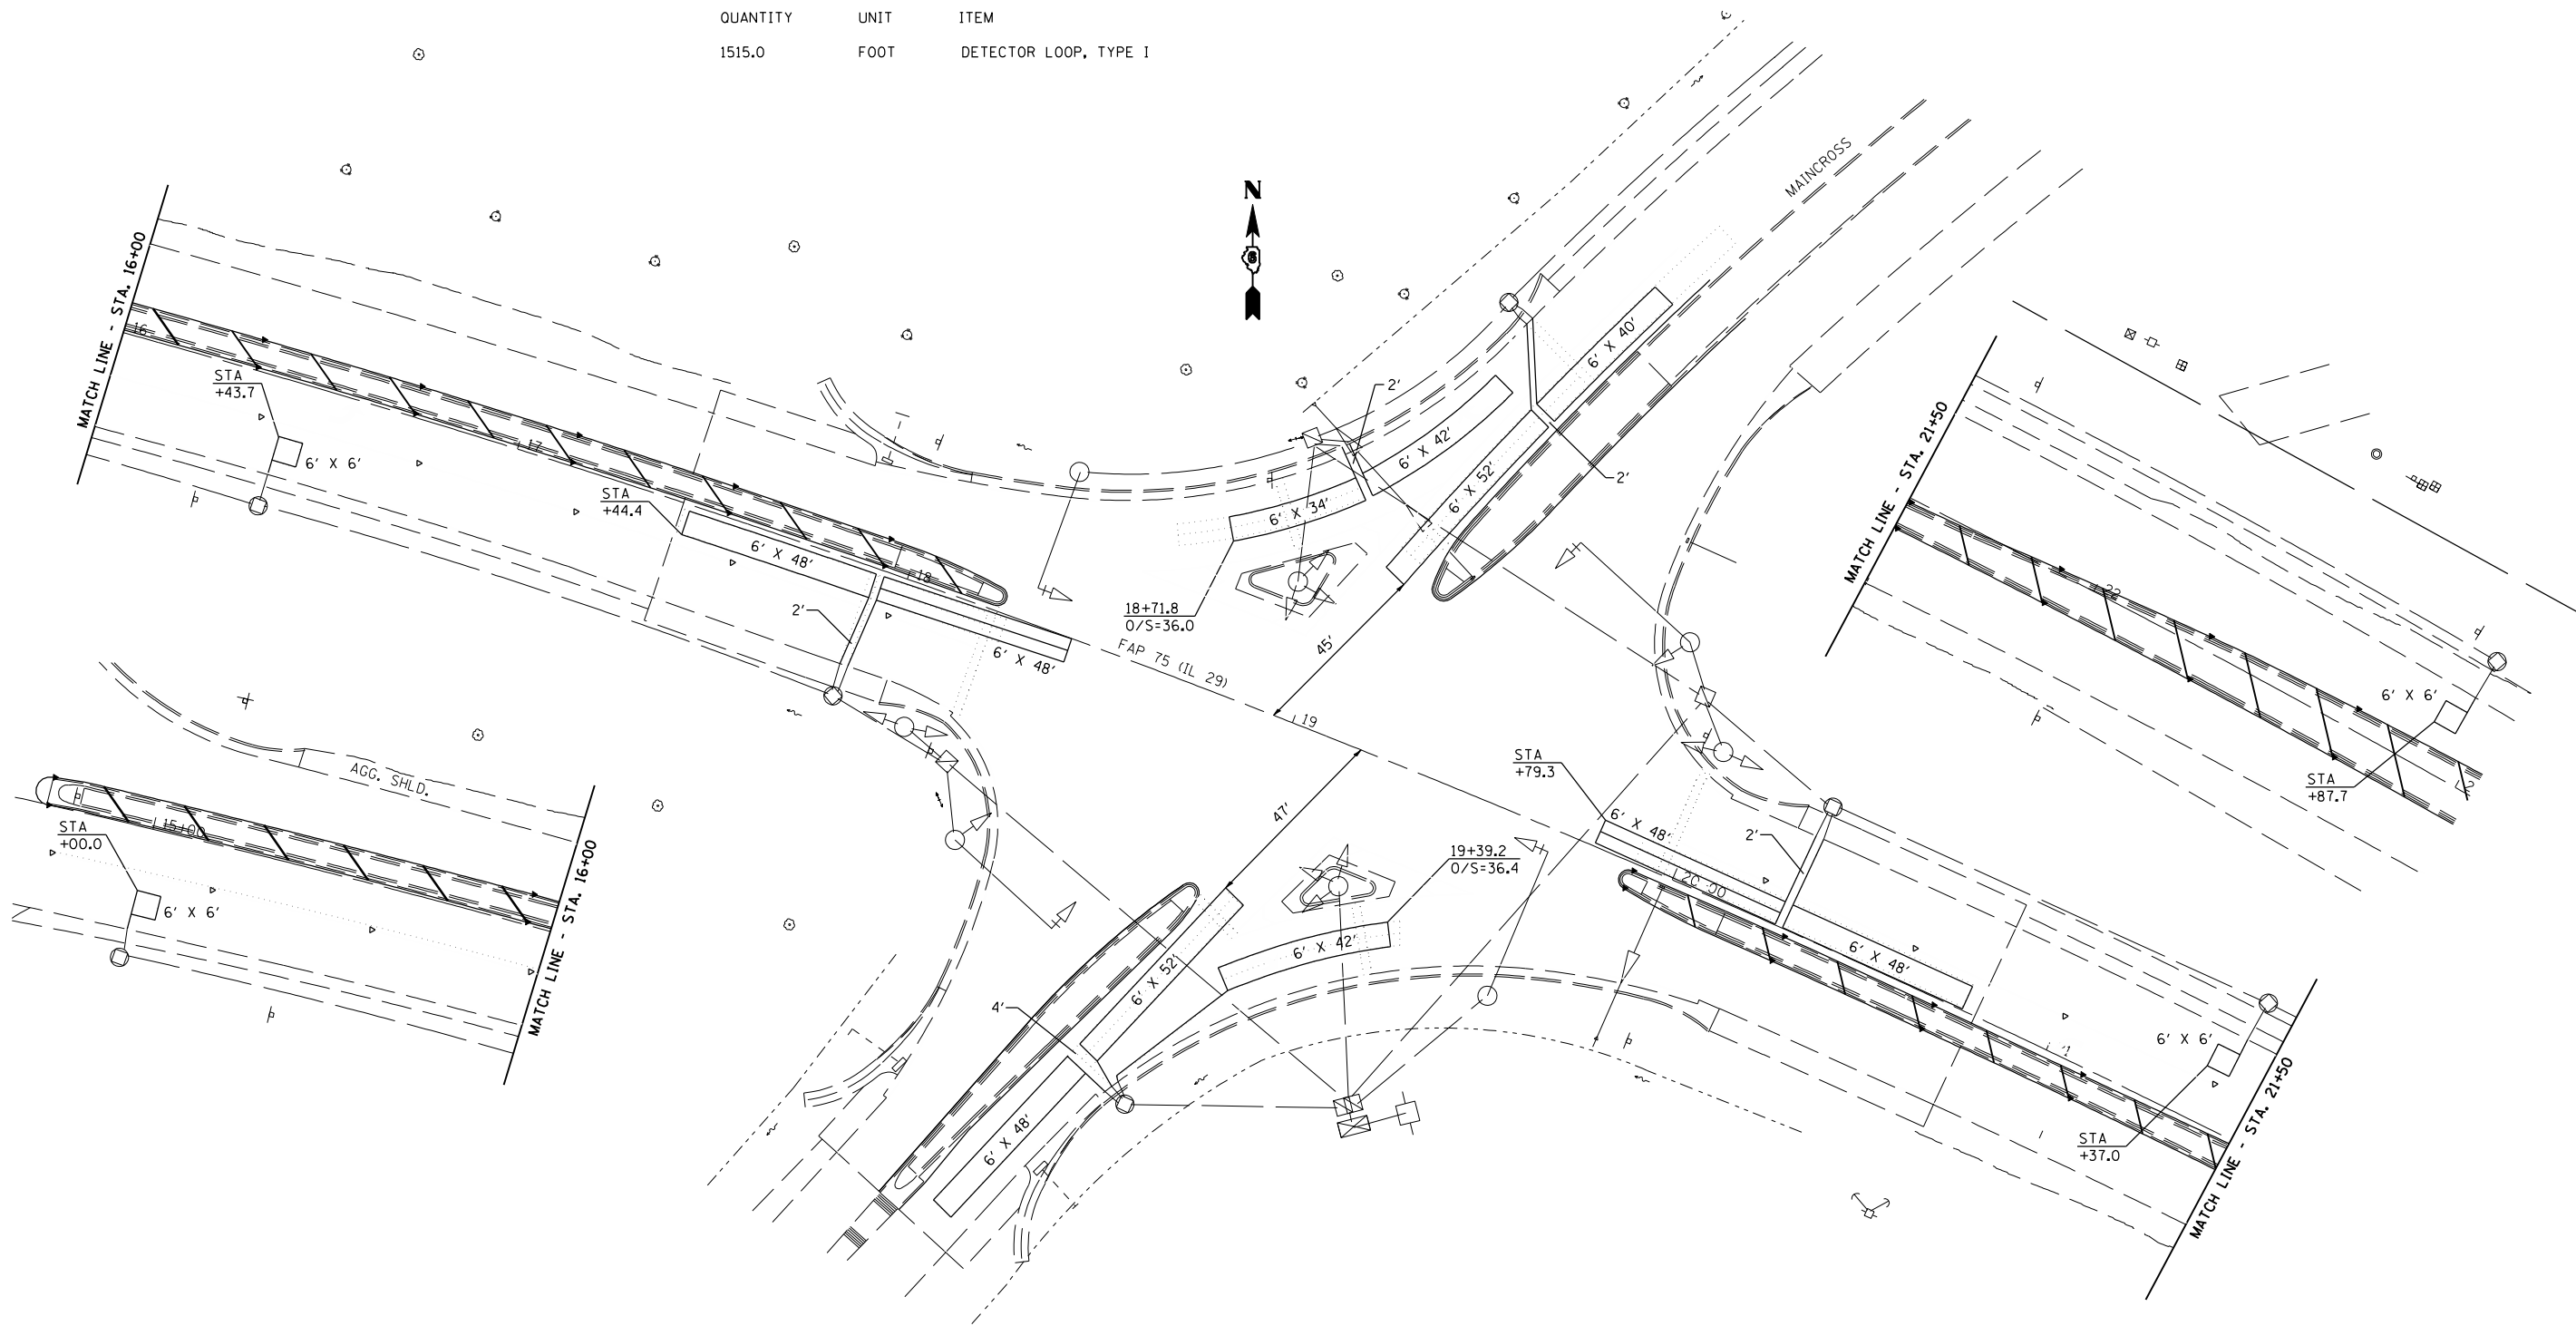

REVISIONS	
NAME	DATE

ILLINOIS DEPARTMENT OF TRANSPORTATION
PROPOSED CABLE DIAGRAM
 IL 29 & MAIN CROSS
 FAP 75 (IL 29)
 D 6 RESURFACING 2007
 CHRISTIAN COUNTY
 SCALE: VERT. 1" = 20'
 HORIZ. APR '06
 DRAWN BY KDA
 CHECKED BY

PLOT DATE = 12/15/2006
 PLOT SCALE = 42.3528 / IN